




DO NOT SCALE - FIGURED DIMENSIONS ARE TO BE TAKEN IN PREFERENCE TO SCALED DIMENSIONS. NO WORK IS TO BE PUT IN HAND UNTIL SITE DIMENSIONS HAVE BEEN CHECKED AND ANY DISCREPANCIES REPORTED TO US.

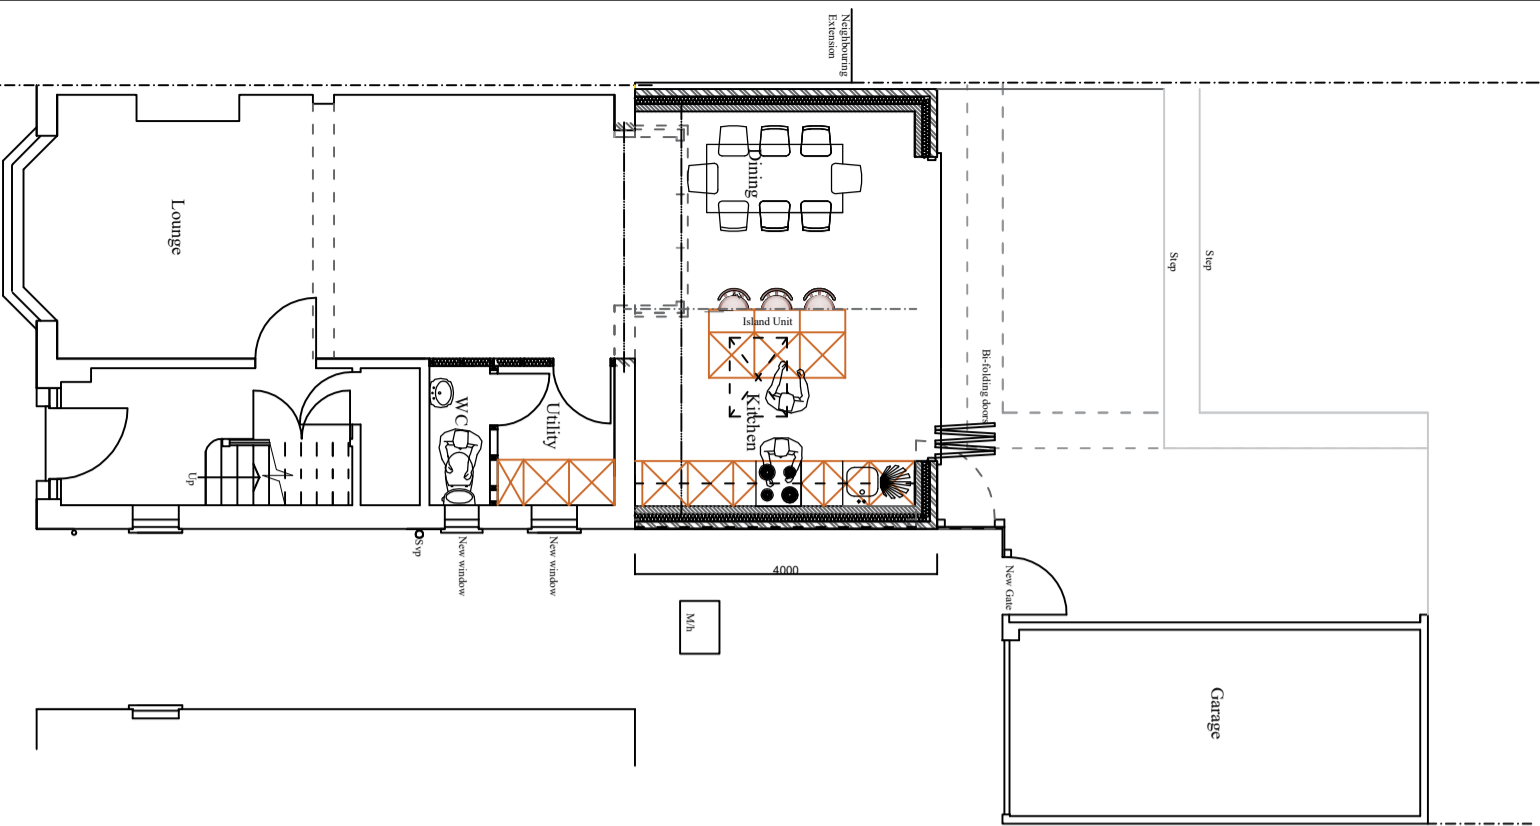

ground floor plan

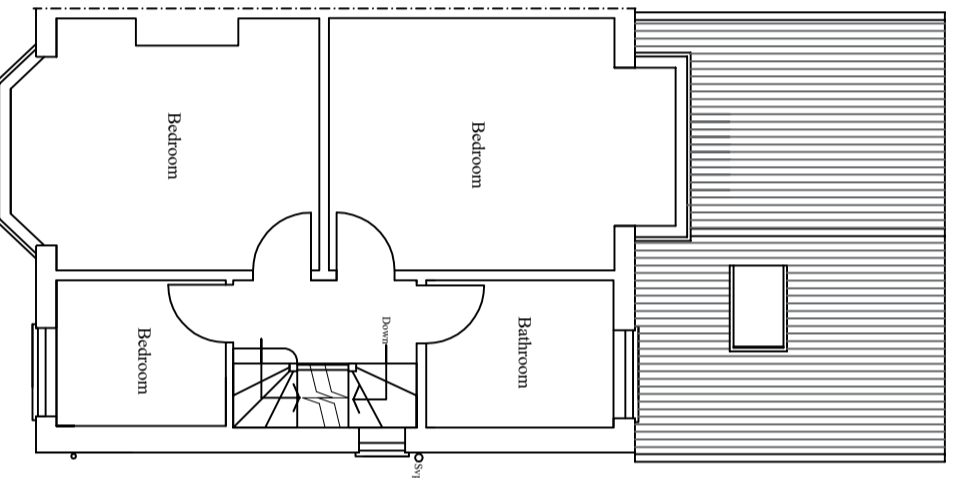

first floor plan

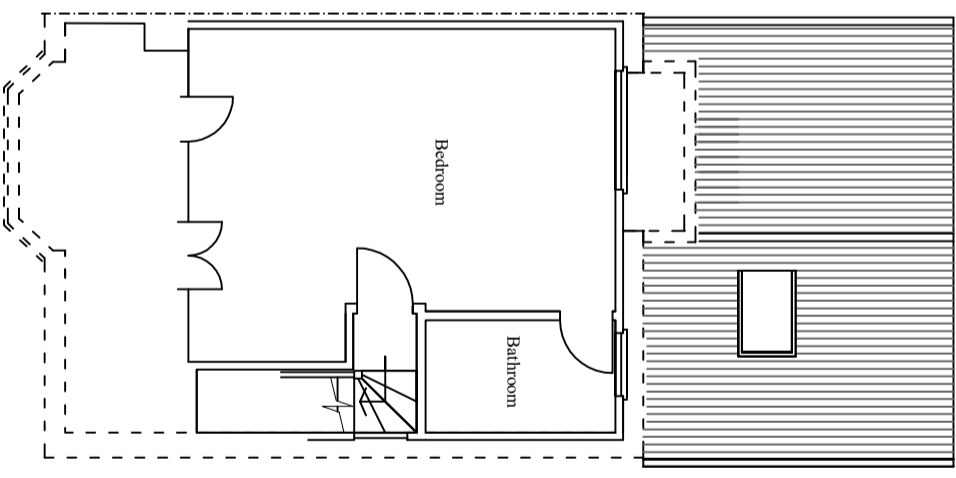

second floor plan

project	50 Melbourne Road, Bushey WD23
title	Proposed Single Storey Rear Extension
date	April 2024
scale	1:100 @ A3 & 1:50 @ A1
drawing number	3045/ 3A

36 Lakeside Crescent, Barnet EN4 8JL
Tel: 020 3371 0625 Email: steve@graydesigns.co.uk
Web: www.graydesigns.co.uk

STEVEN GRAY DESIGNS LTD
ARCHITECTURAL & SURVEYING SERVICES

© COPYRIGHT