




DO NOT SCALE - FIGURED DIMENSIONS ARE TO BE TAKEN IN PREFERENCE TO SCALED DIMENSIONS. NO WORK IS TO BE PUT IN HAND UNTIL SITE DIMENSIONS HAVE BEEN CHECKED AND ANY DISCREPANCIES REPORTED TO US.

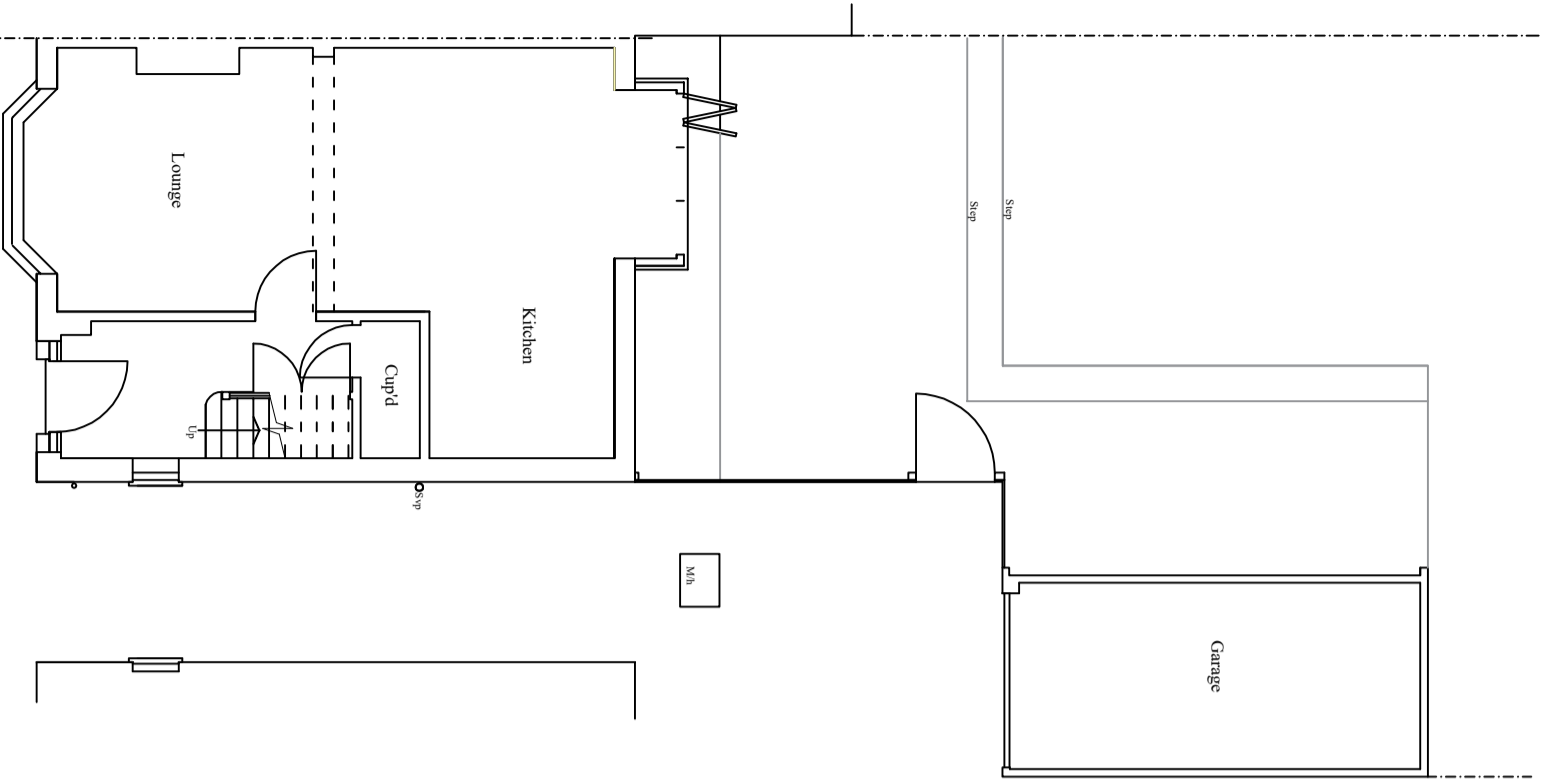

ground floor plan

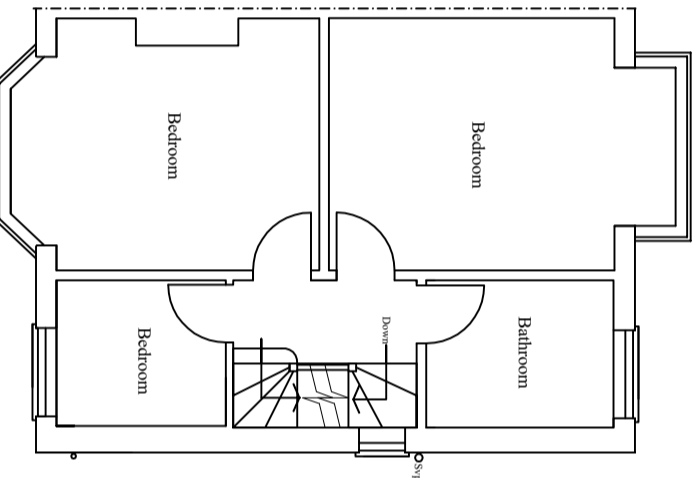

first floor plan

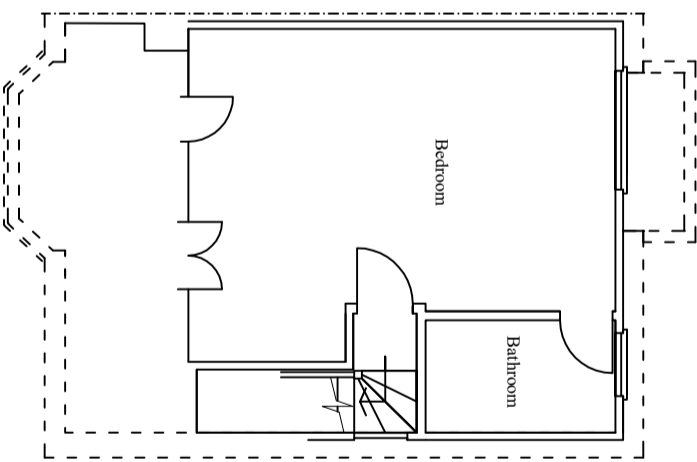


second floor plan

project	
50 Melbourne Road, Bushey WD23	
title	
SURVEYED AS EXISTING	
date	scale
April 2024	1:100 @ A3 & 1:50 @ A1
drawing number	
3045/1A	

36 Lakeside Crescent, Barnet EN4 8JL
Tel: 020 3371 0625 Email: steve@sgd-designs.co.uk
Web: www.sgd-designs.co.uk

STEVEN GRAY DESIGNS LTD
ARCHITECTURAL & SURVEYING SERVICES

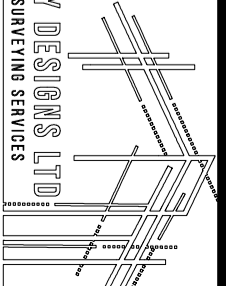

© COPYRIGHT