



GROUND FLOOR

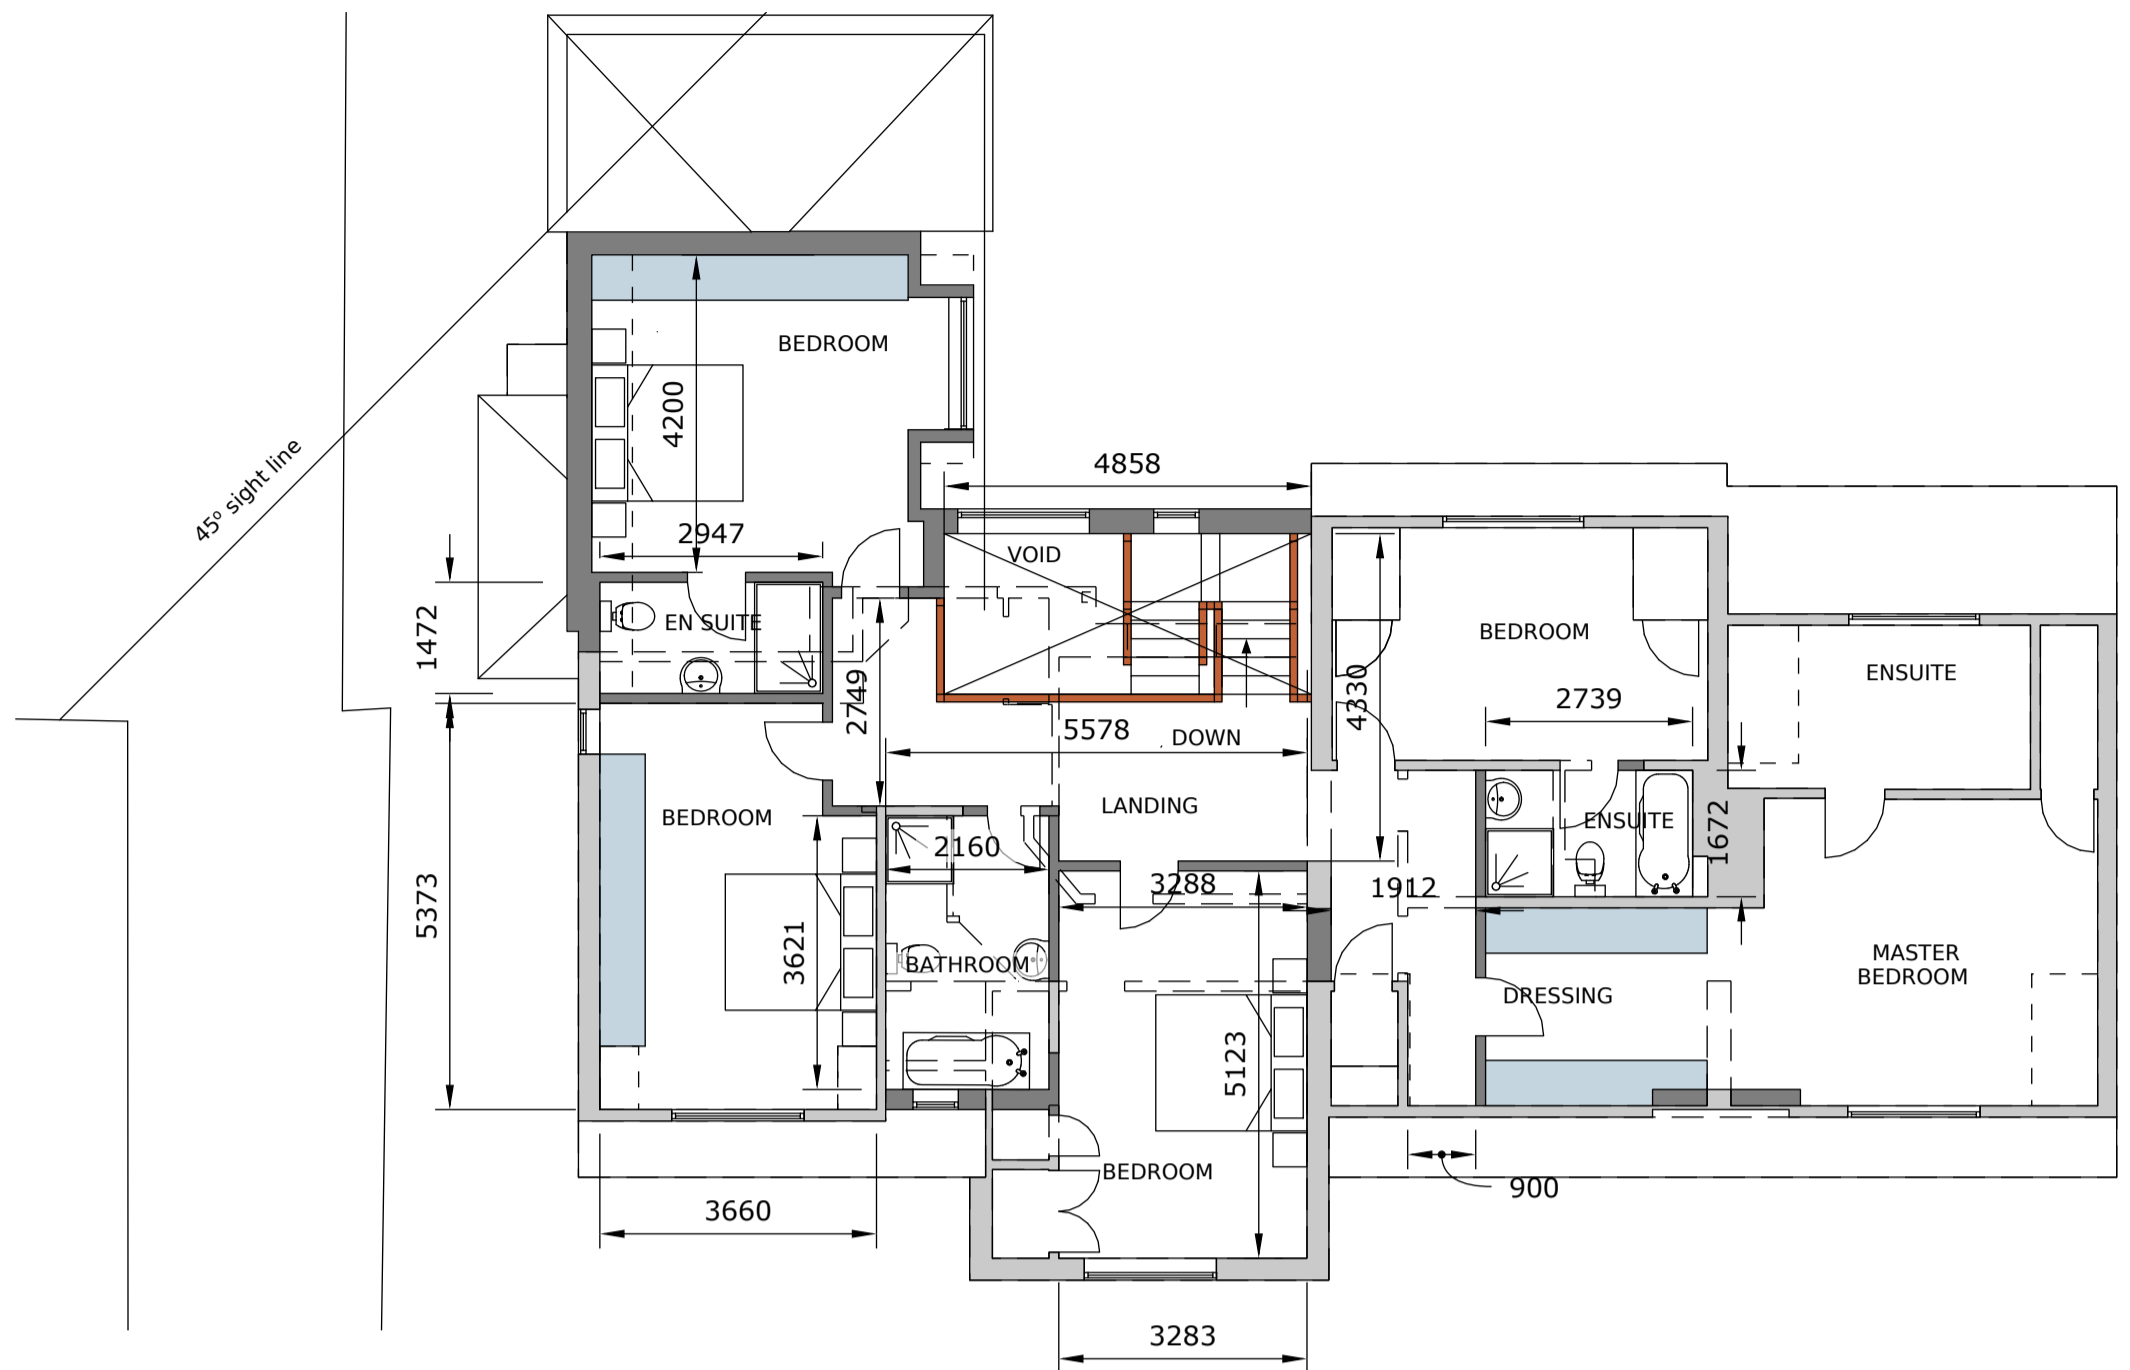

FIRST FLOOR

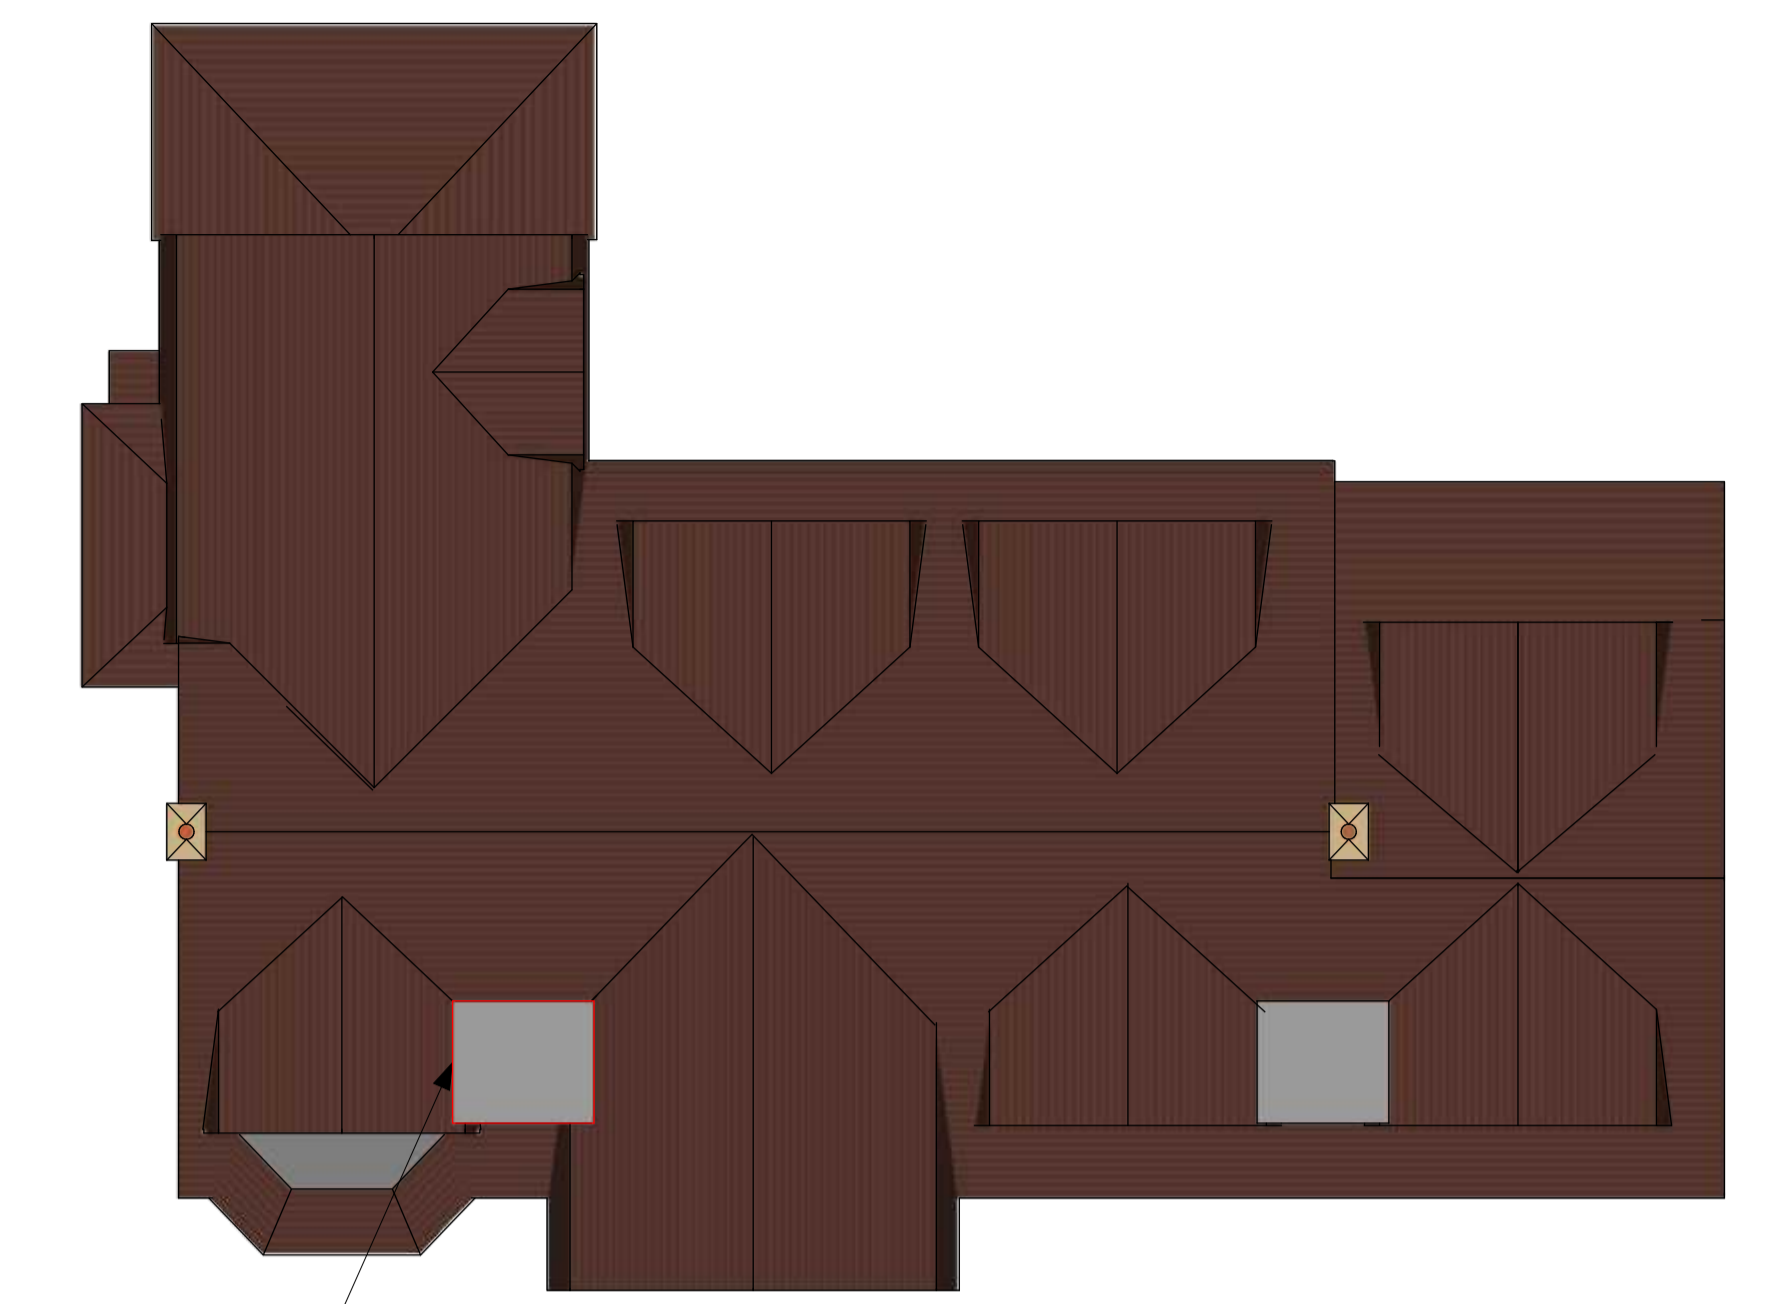

ROOF



FRONT ELEVATION





SIDE ELEVATION



REAR ELEVATION



SIDE ELEVATION

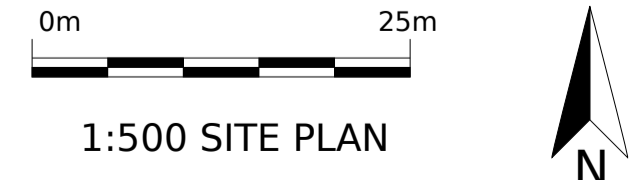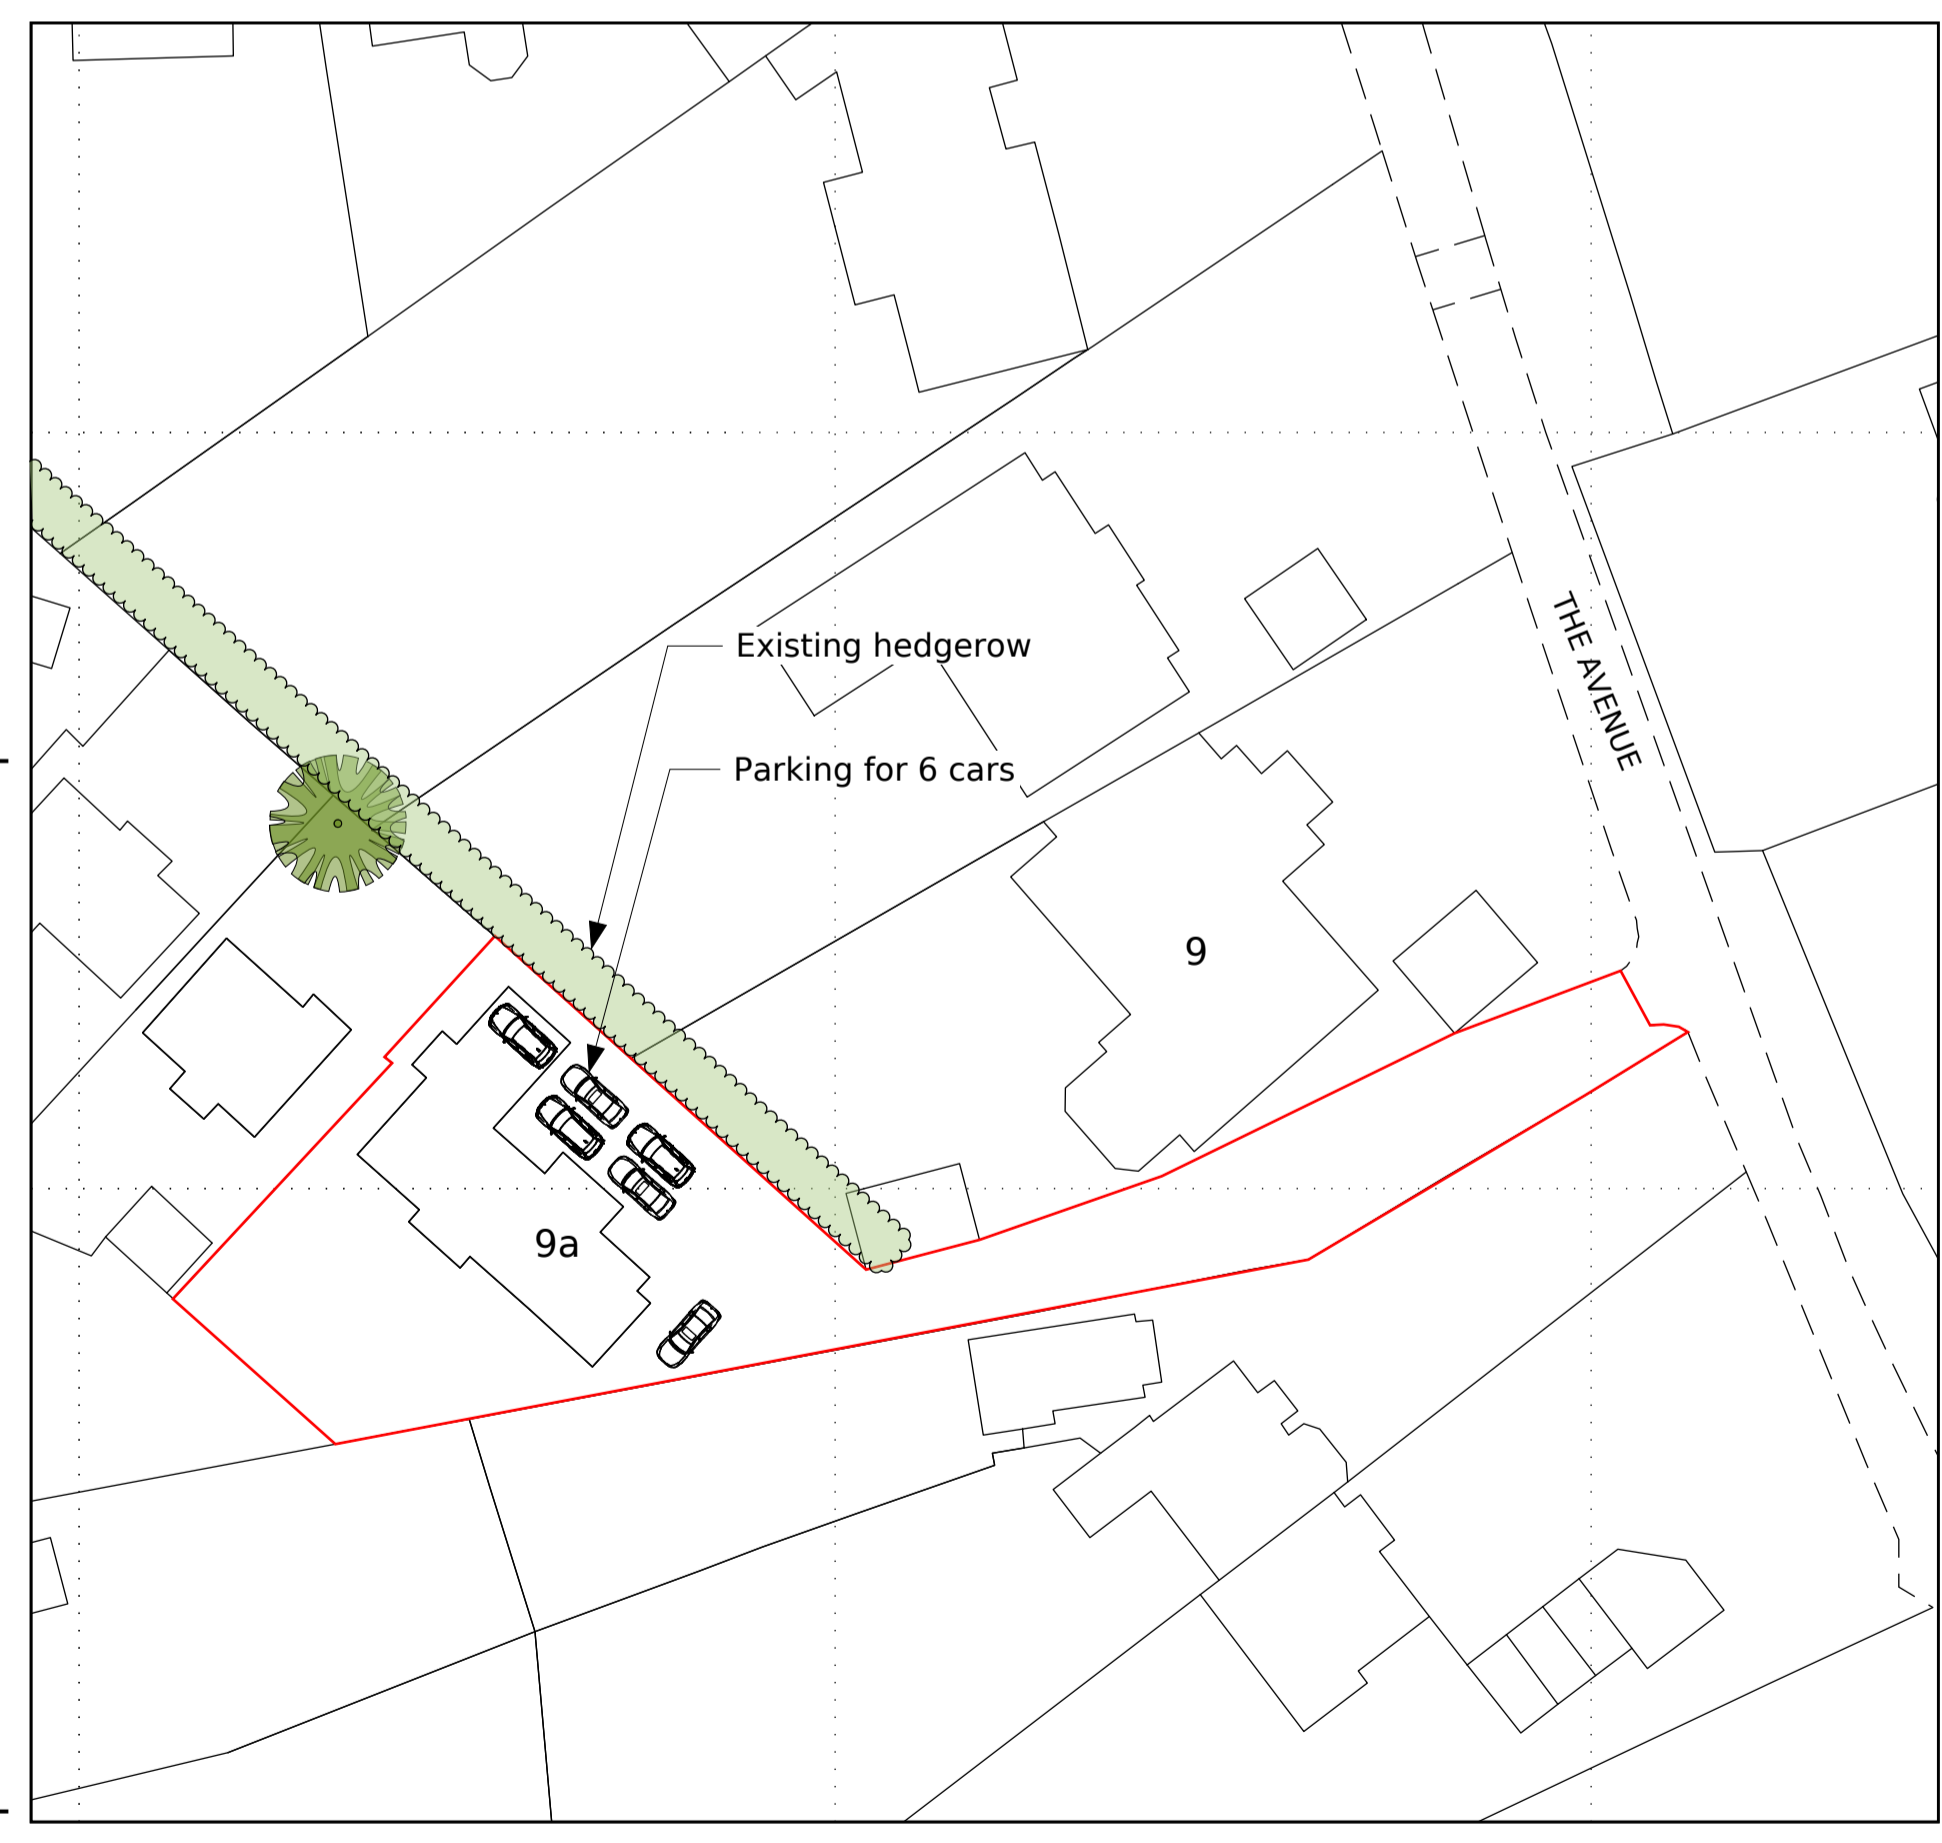

STEENE ASSOCIATES [ARCHITECTS] LTD
 THE STUDIO*17 OAKRIDGE AVENUE * RADLETT *
 ST ALBANS * HERTFORDSHIRE * WD7 8EW
 TEL: 0844 936 0220 * FAX: 01923 663608
 Email info@steeneassociates.co.uk

CLIENT
 Mr and Mrs Heredia

PROJECT
 9a THE AVENUE
 RADLETT, HERTS, WD7 7DG

DRAWING
 PROPOSED
 PLANS AND ELEVATIONS

SCALE	DATE	DRAWN
1:100, 1:500 @ A1	MARCH '22	GS
DWG No.	REVISION	
DB460-12	B	
CAD REF No.		
Projects/DB460/Dwgs		
© STEENE ASSOCIATES [ARCHITECTS] LTD		