



GROUND FLOOR

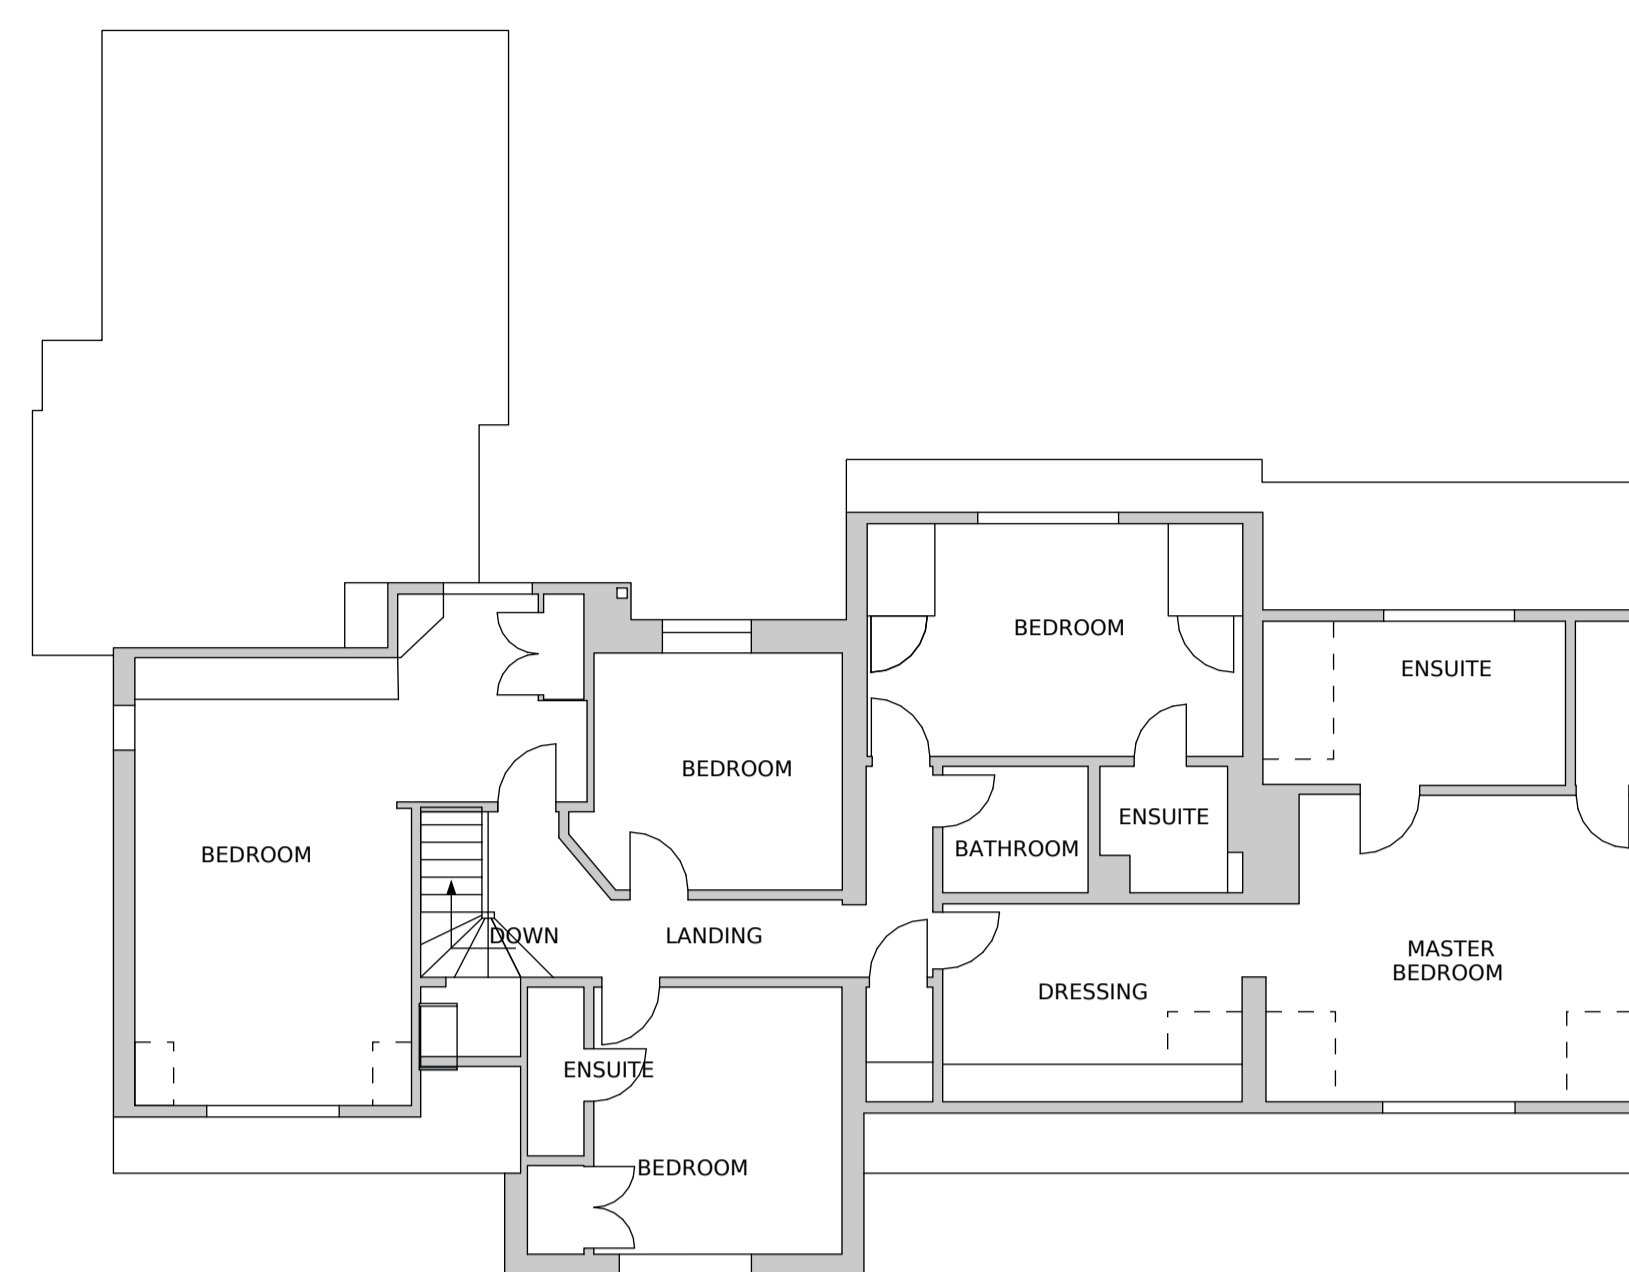

FIRST FLOOR

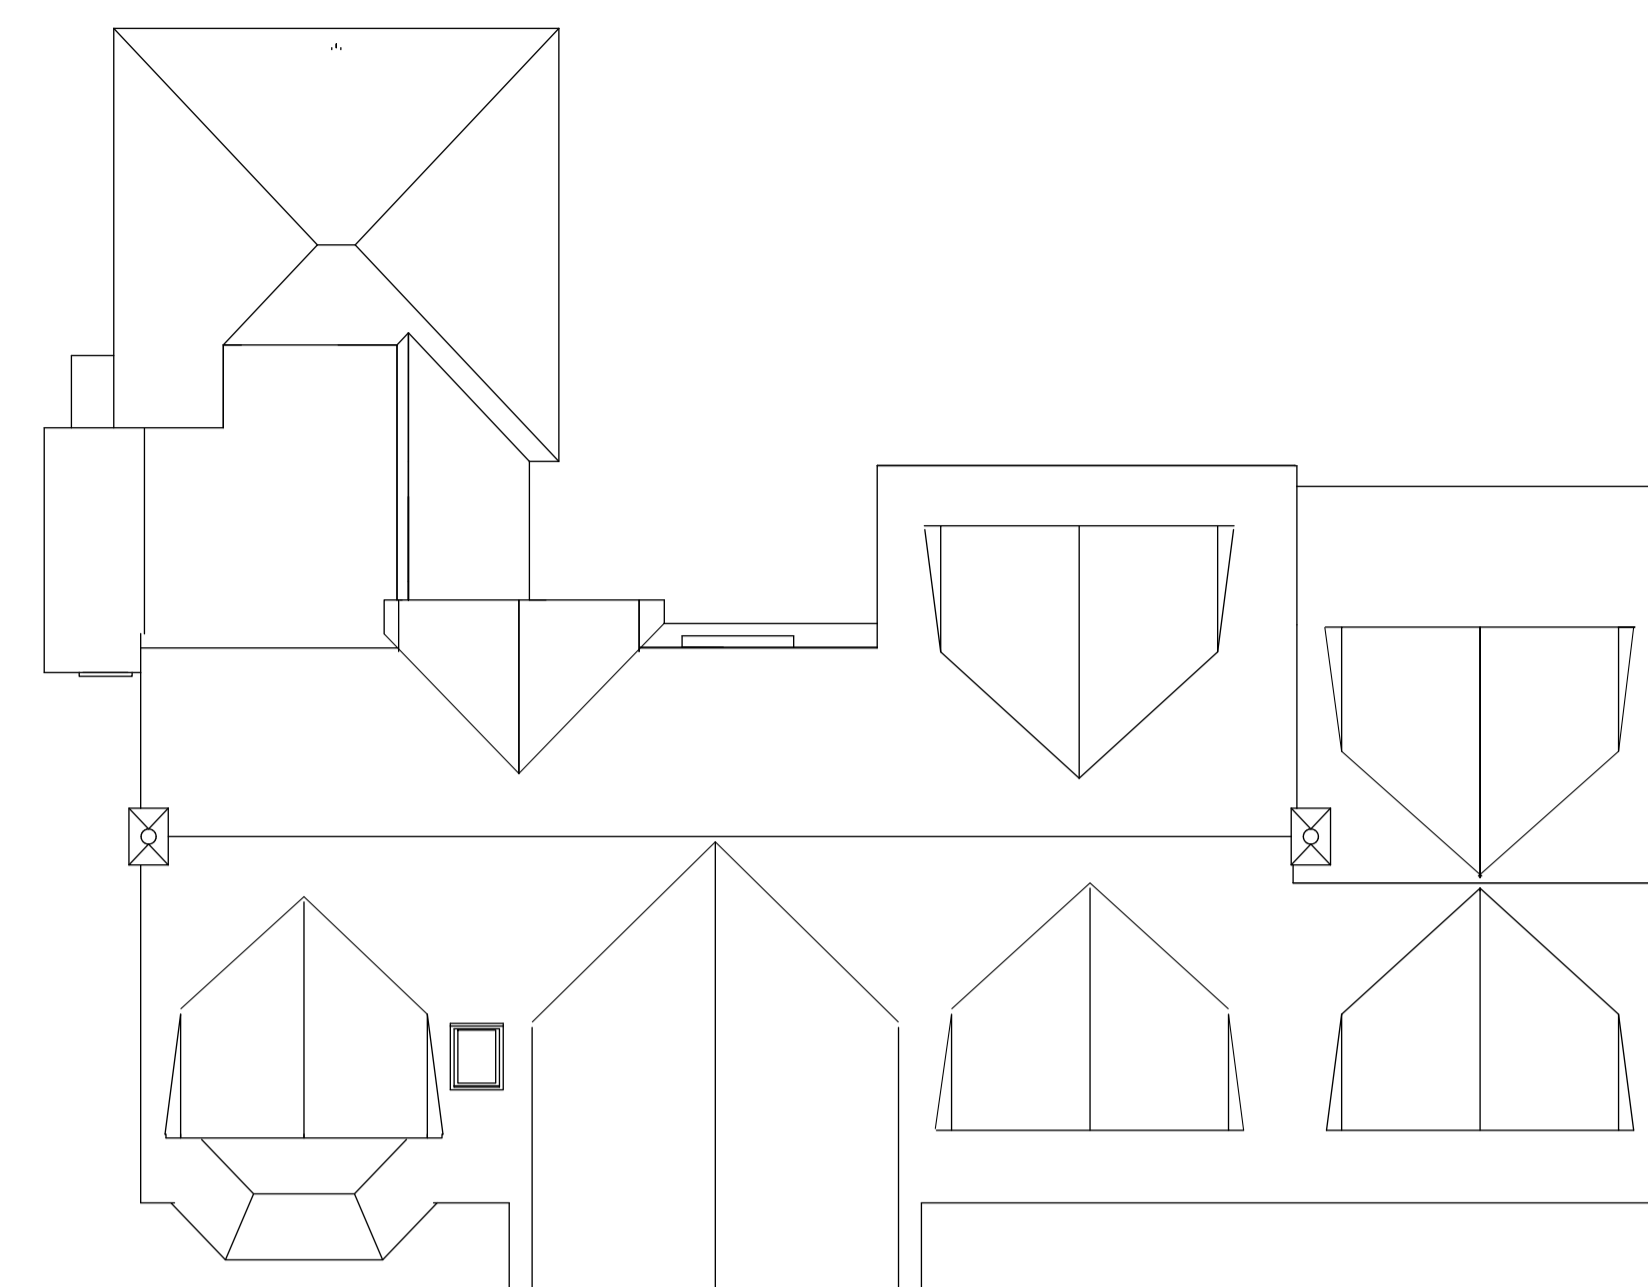

ROOF



SCALE 1:100



FRONT ELEVATION




SIDE ELEVATION



REAR ELEVATION



SIDE ELEVATION

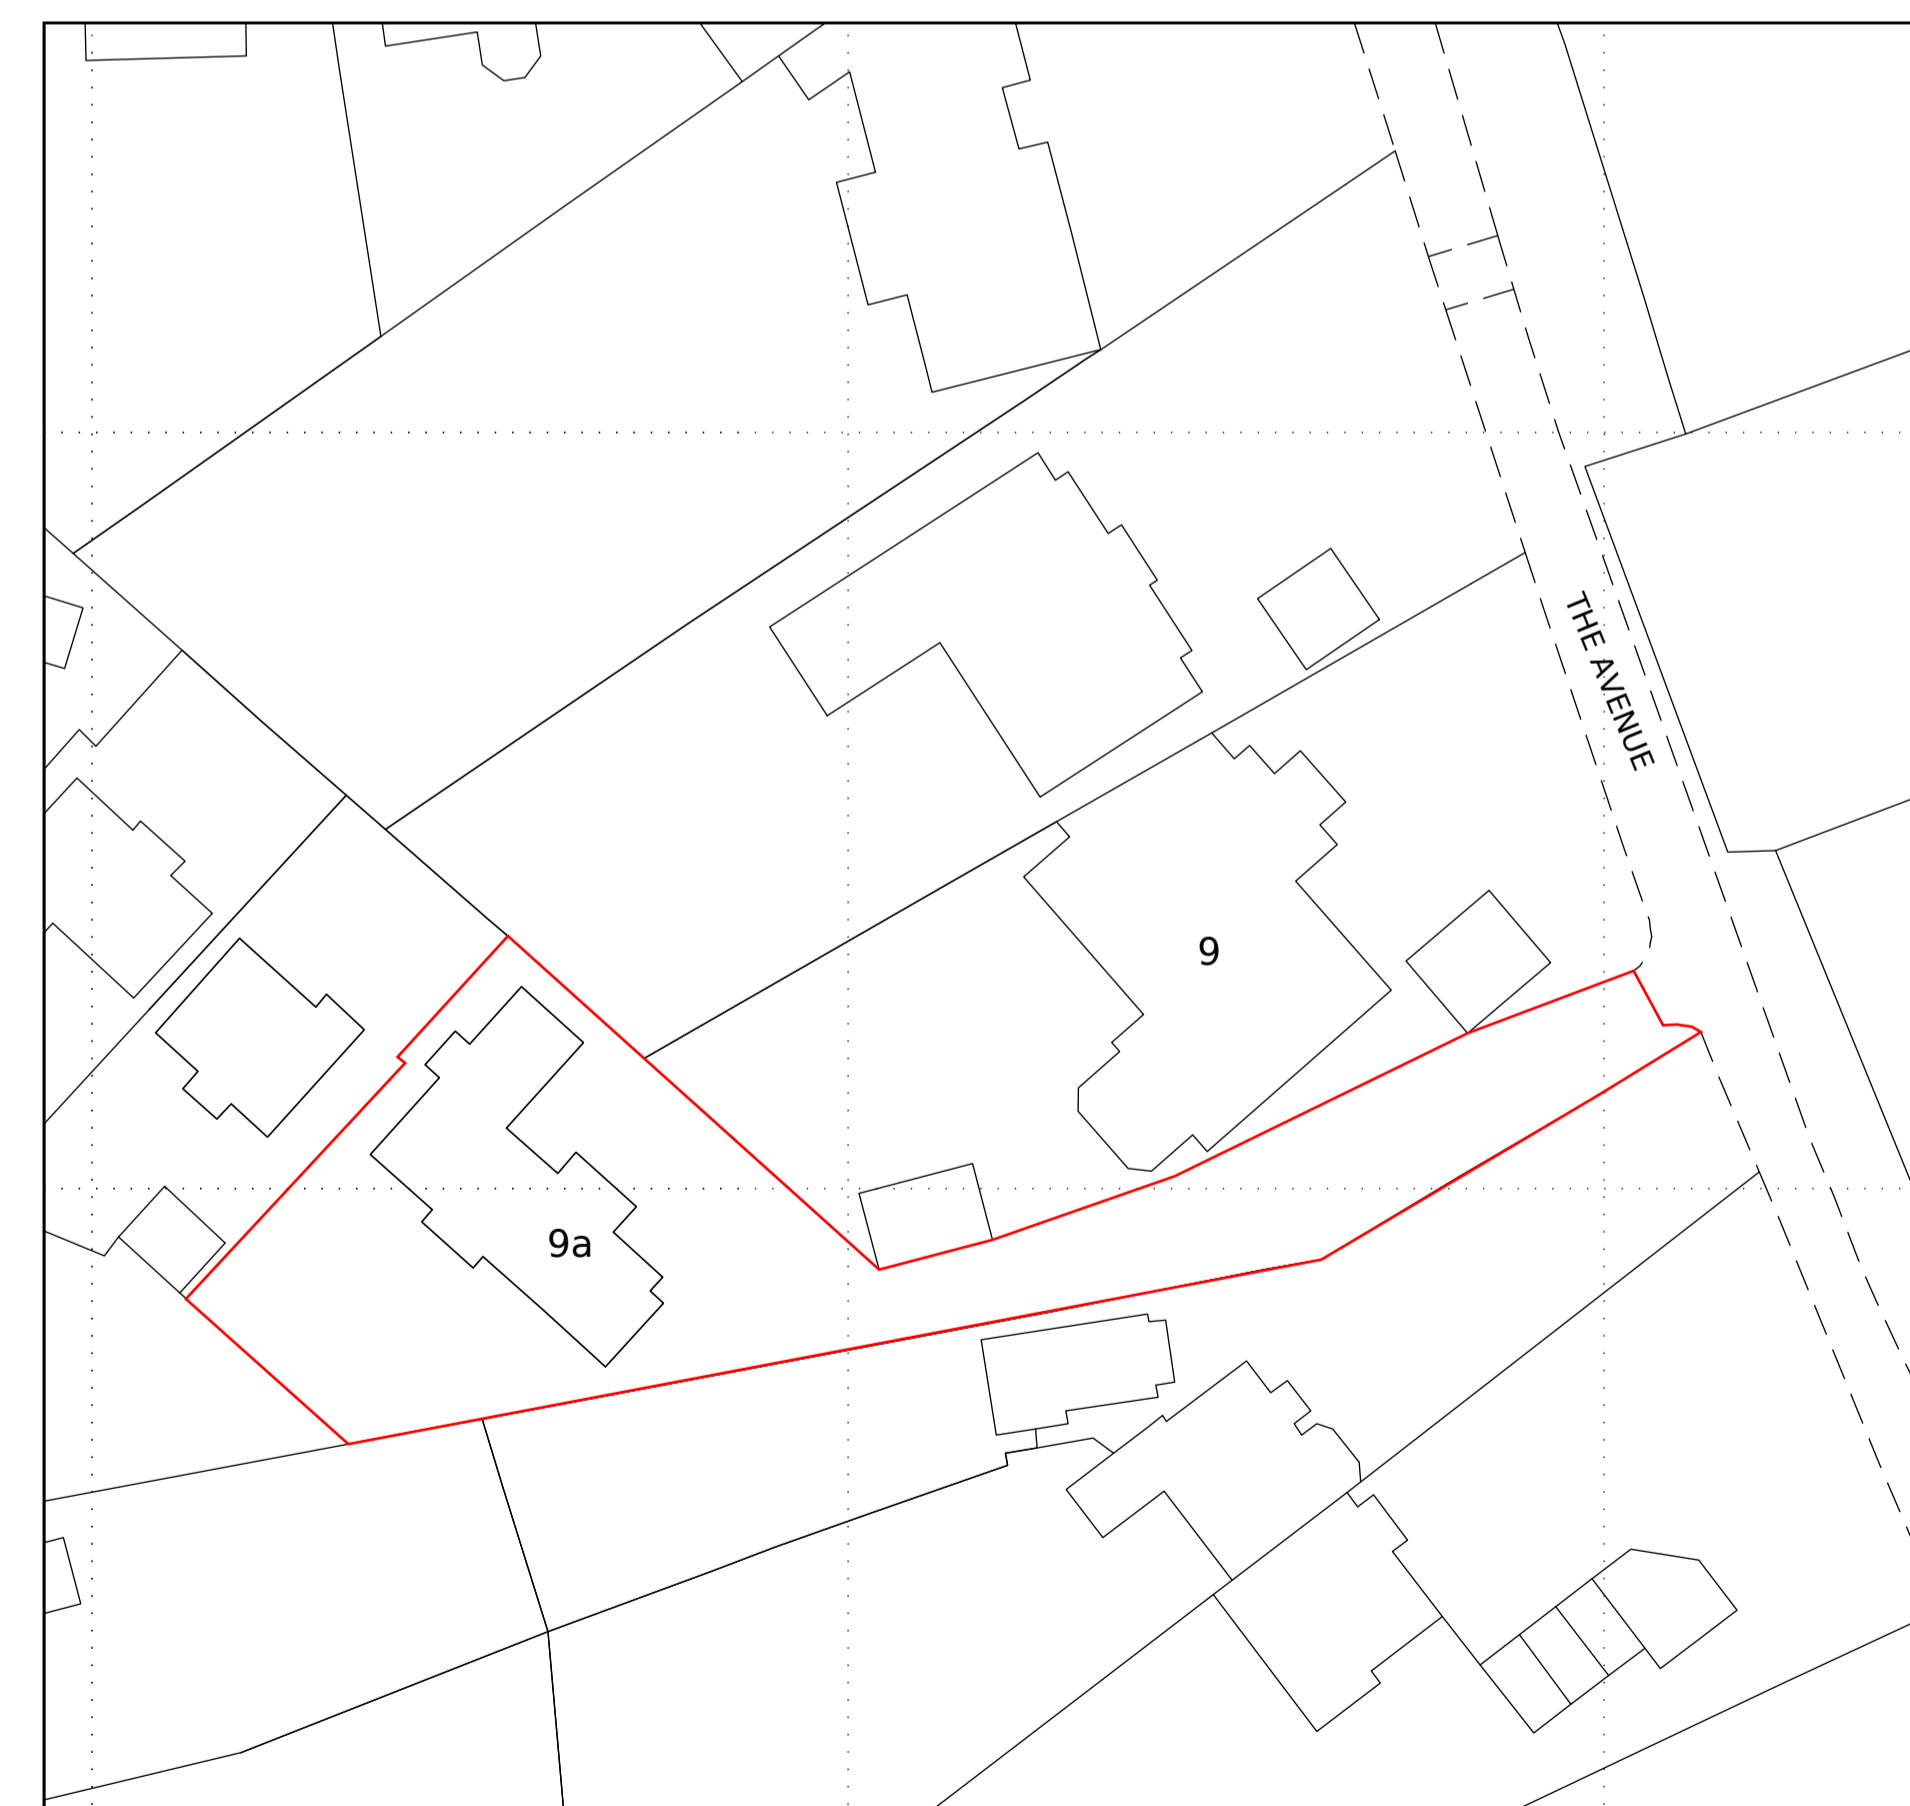

1:500 SITE PLAN



STEENE ASSOCIATES [ARCHITECTS] LTD

THE STUDIO*17 OAKRIDGE AVENUE * RADLETT *
ST ALBANS * HERTFORDSHIRE * WD7 8EW
TEL: 0844 936 0220 * FAX: 01923 663608

Email info@steeneassociates.co.uk

CLIENT

Mr and Mrs Heredia

PROJECT

9a THE AVENUE
RADLETT, HERTS, WD7 7DG

DRAWING

EXISTING
PLANS AND ELEVATIONS

SCALE
1:100,1:500
@ A1

DATE
MARCH '22

DRAWN
GS

DWG No.
DB460-01

REVISION
-

CAD REF No.

Projects/DB460/Dwgs

© STEENE ASSOCIATES [ARCHITECTS] LTD