




REVISION	DATE
-	09.03.22
A	26.04.22
B	24.06.22
C	22.08.22
D	15.04.24

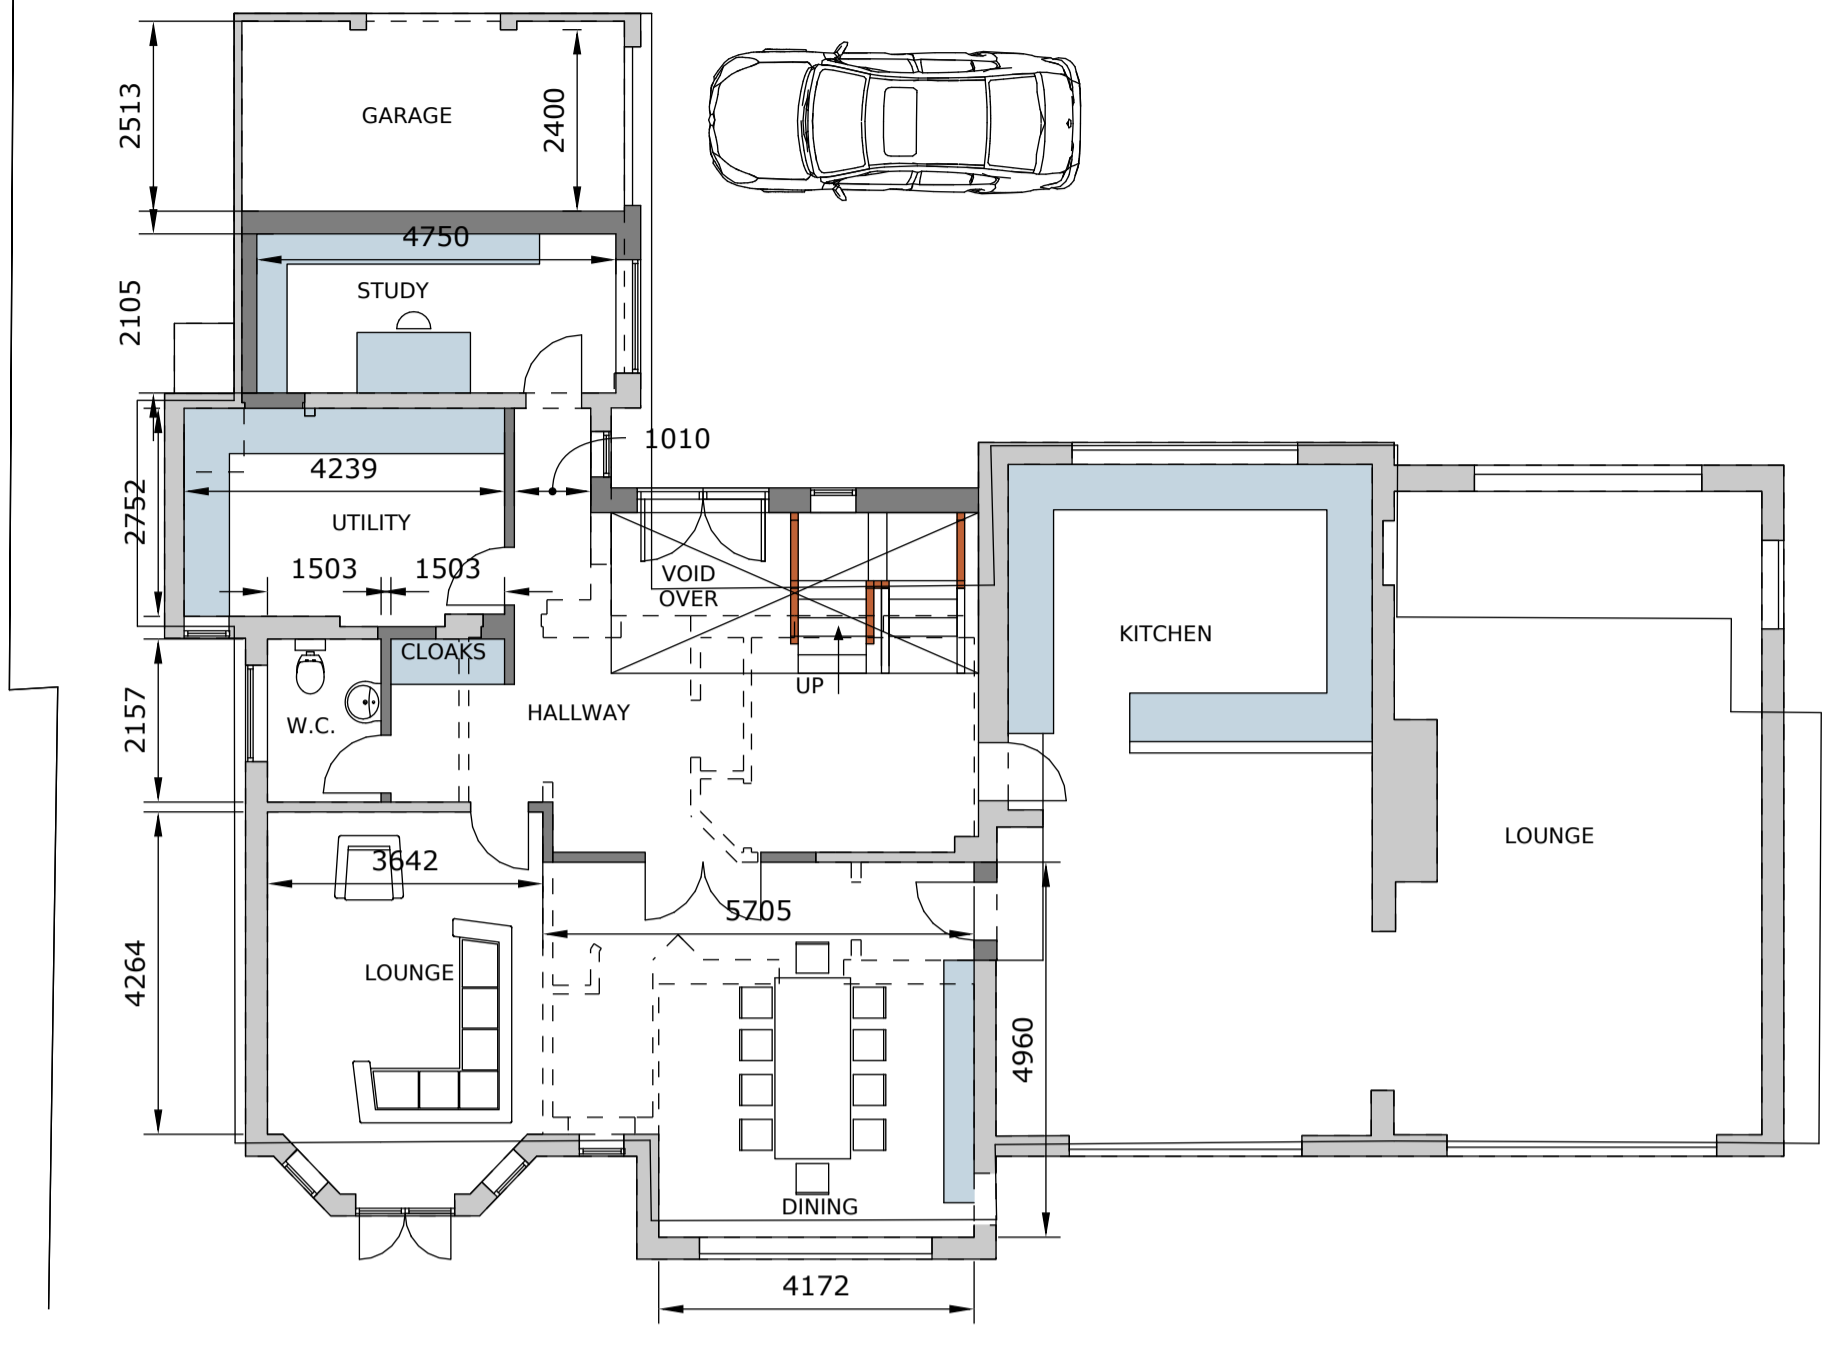

GROUND FLOOR

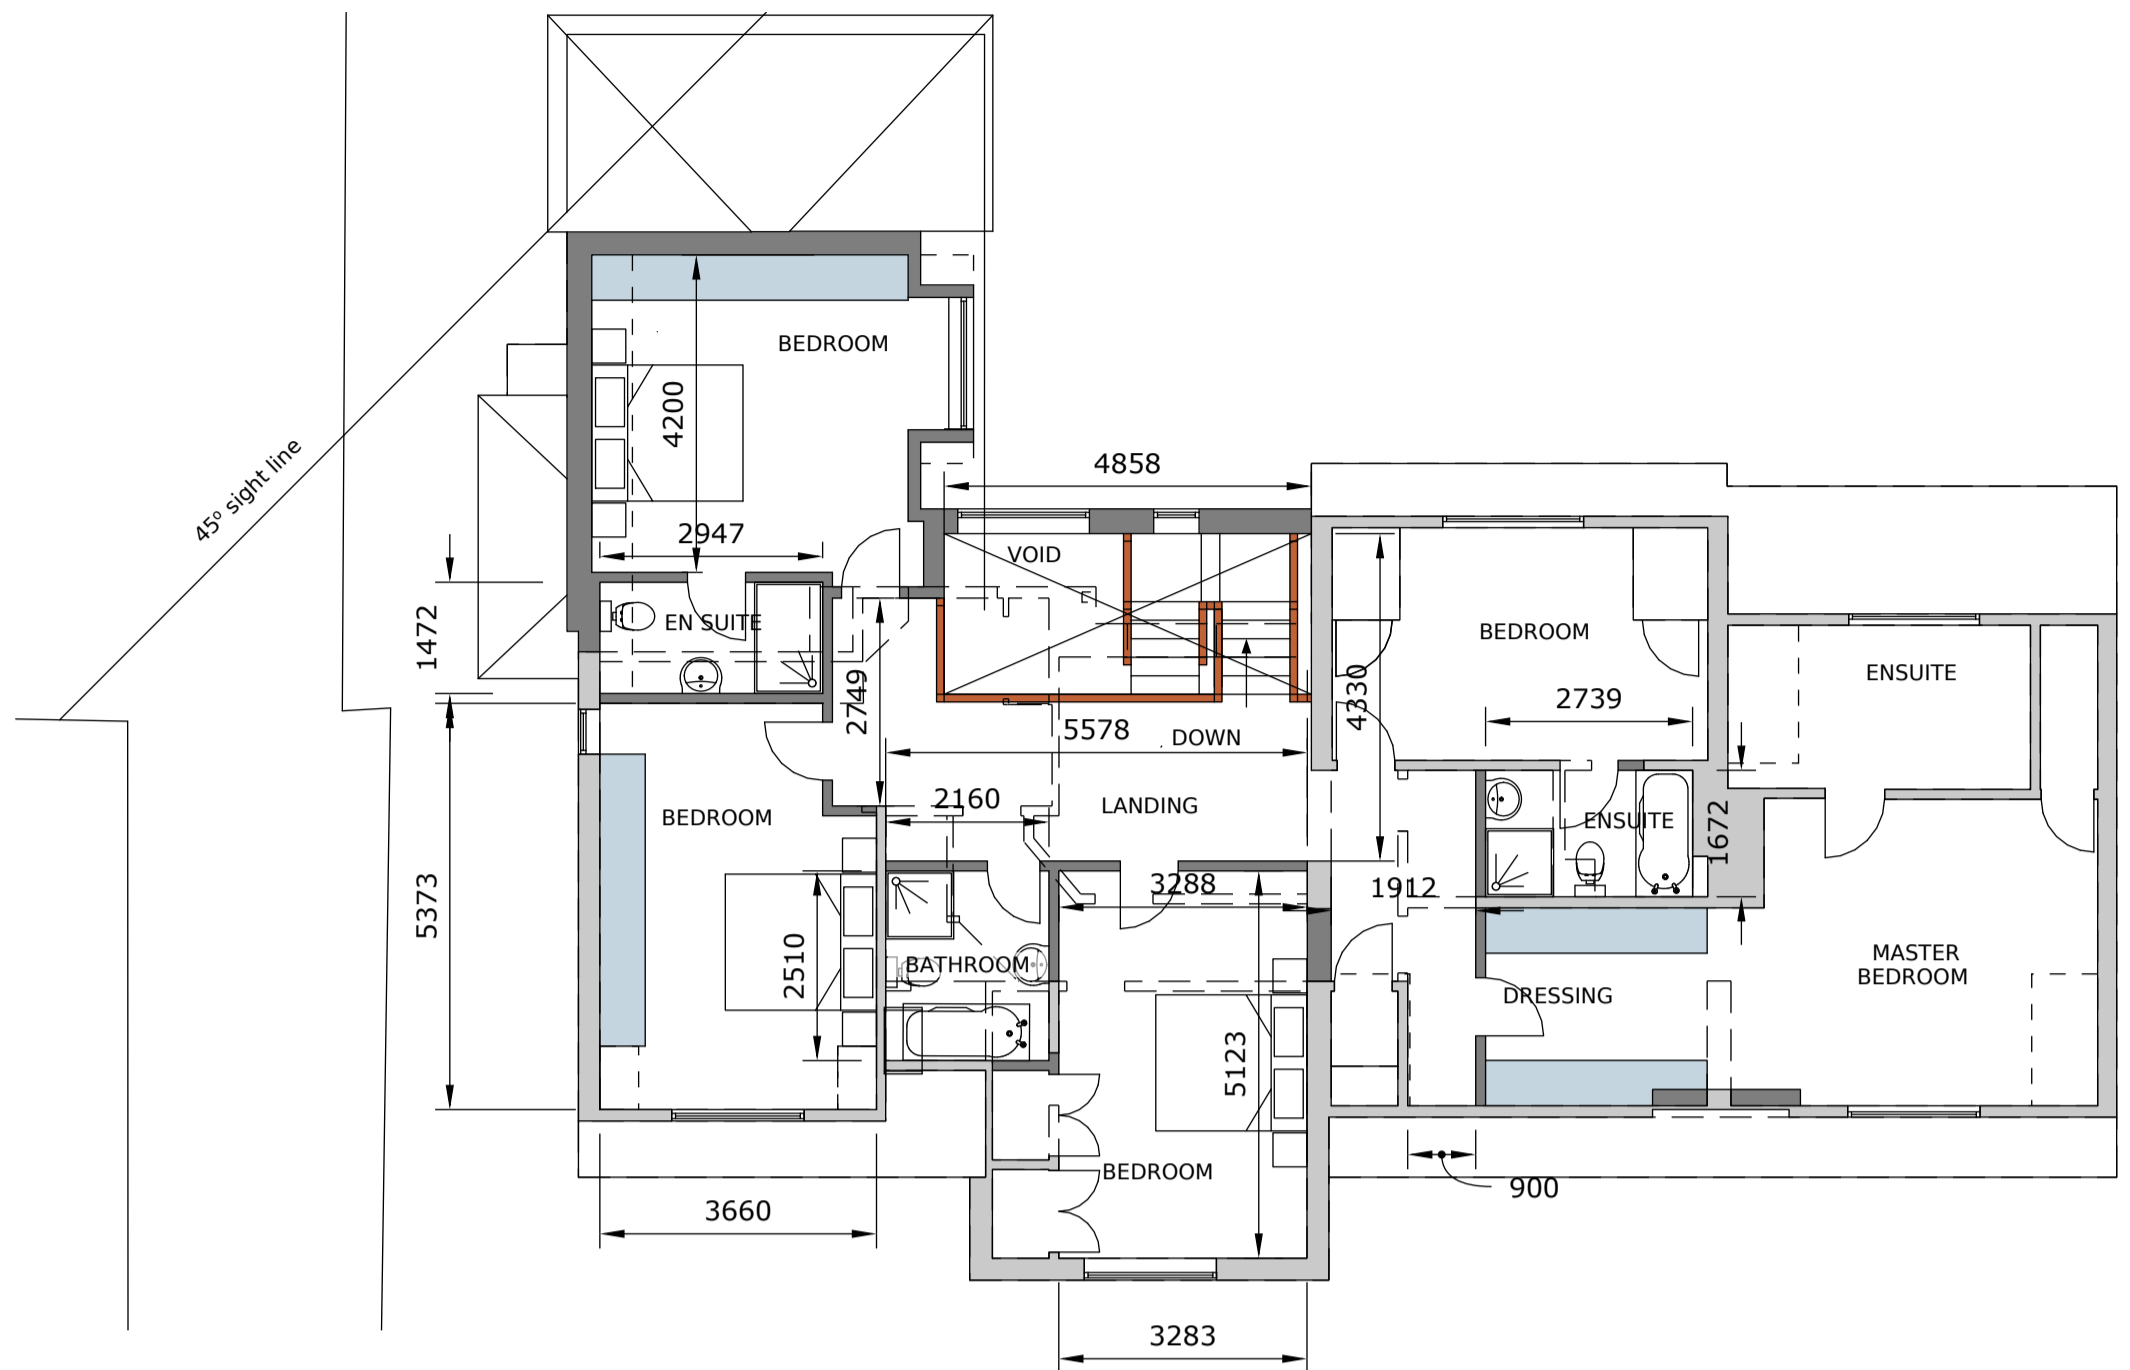

FIRST FLOOR

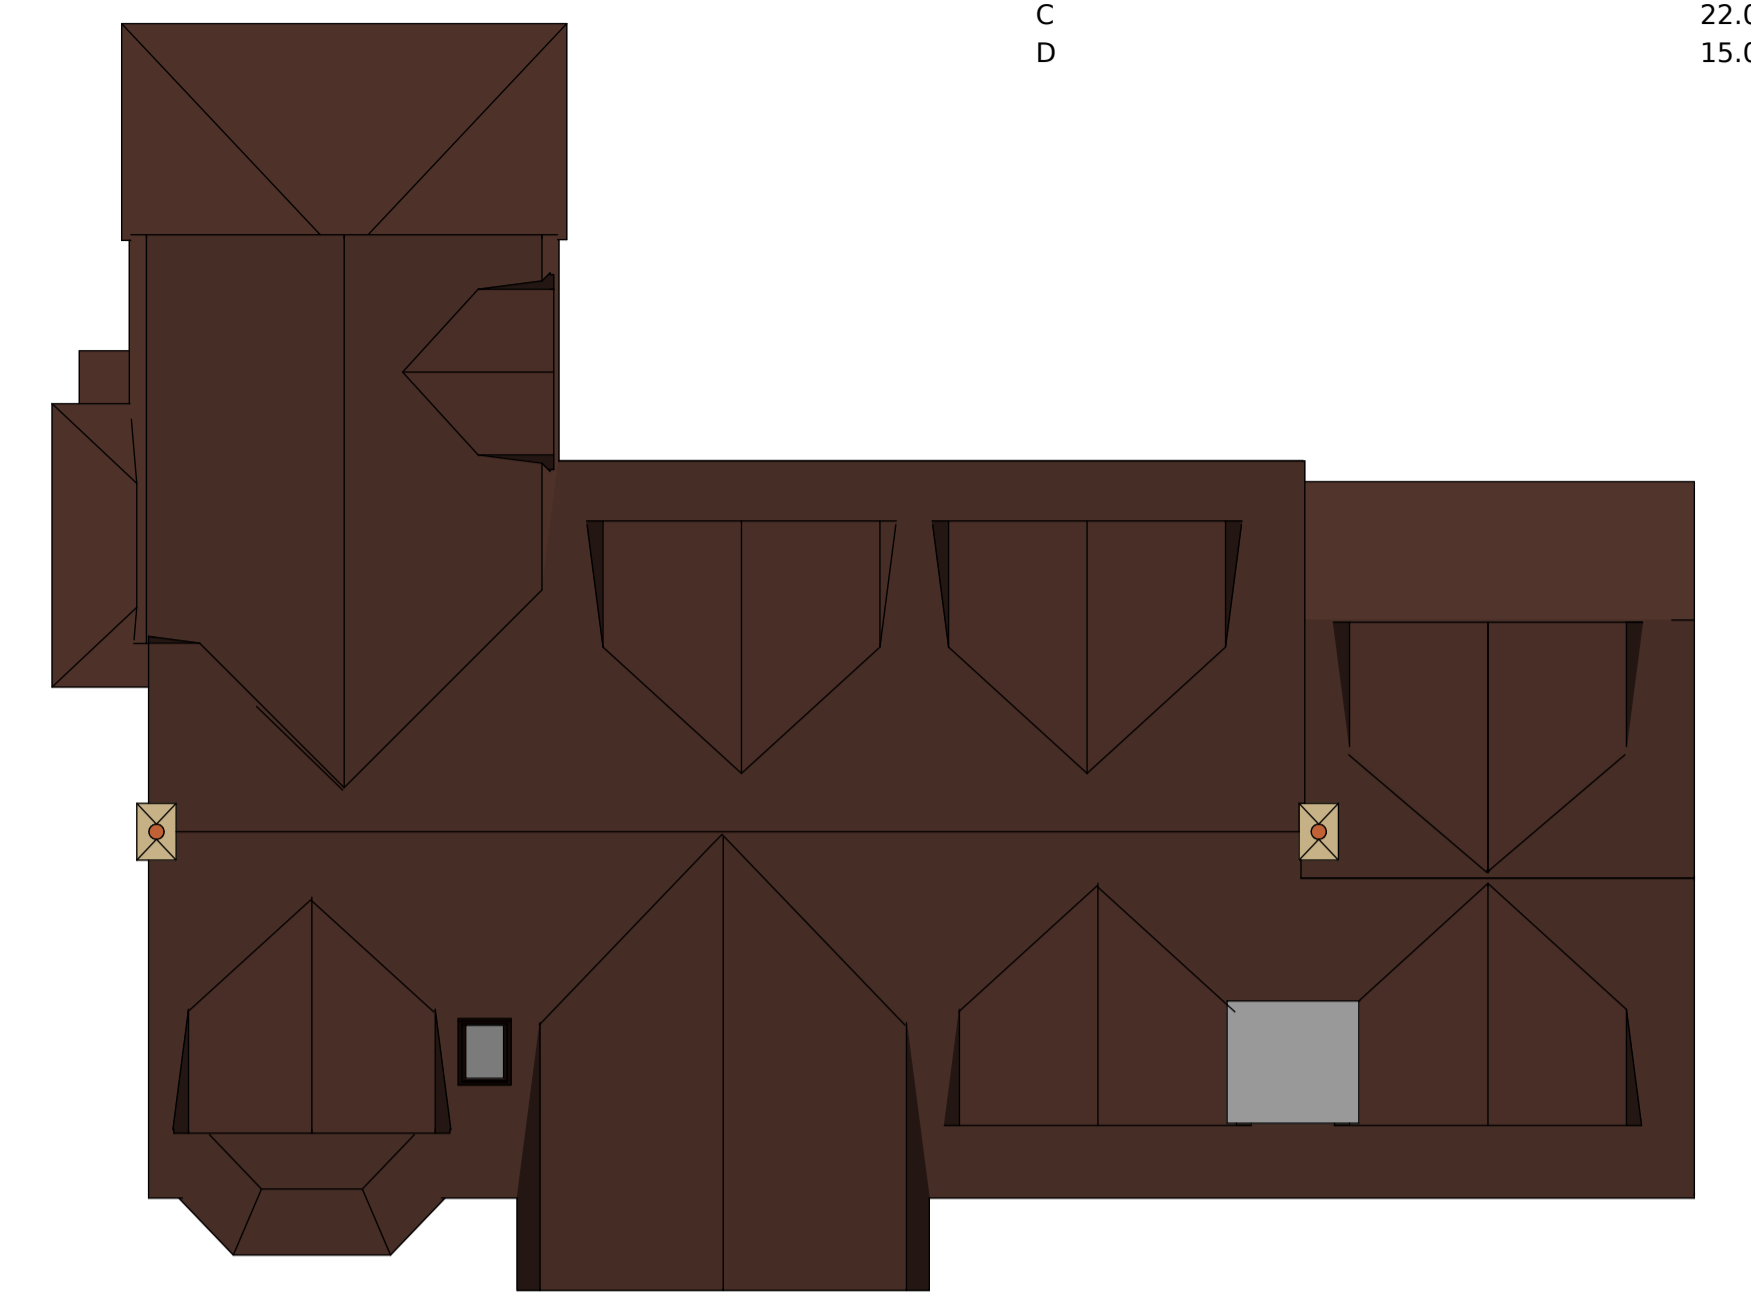

ROOF



FRONT ELEVATION





SIDE ELEVATION



REAR ELEVATION



SIDE ELEVATION

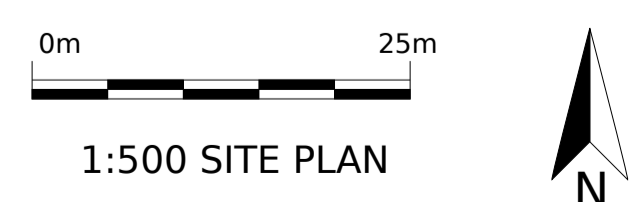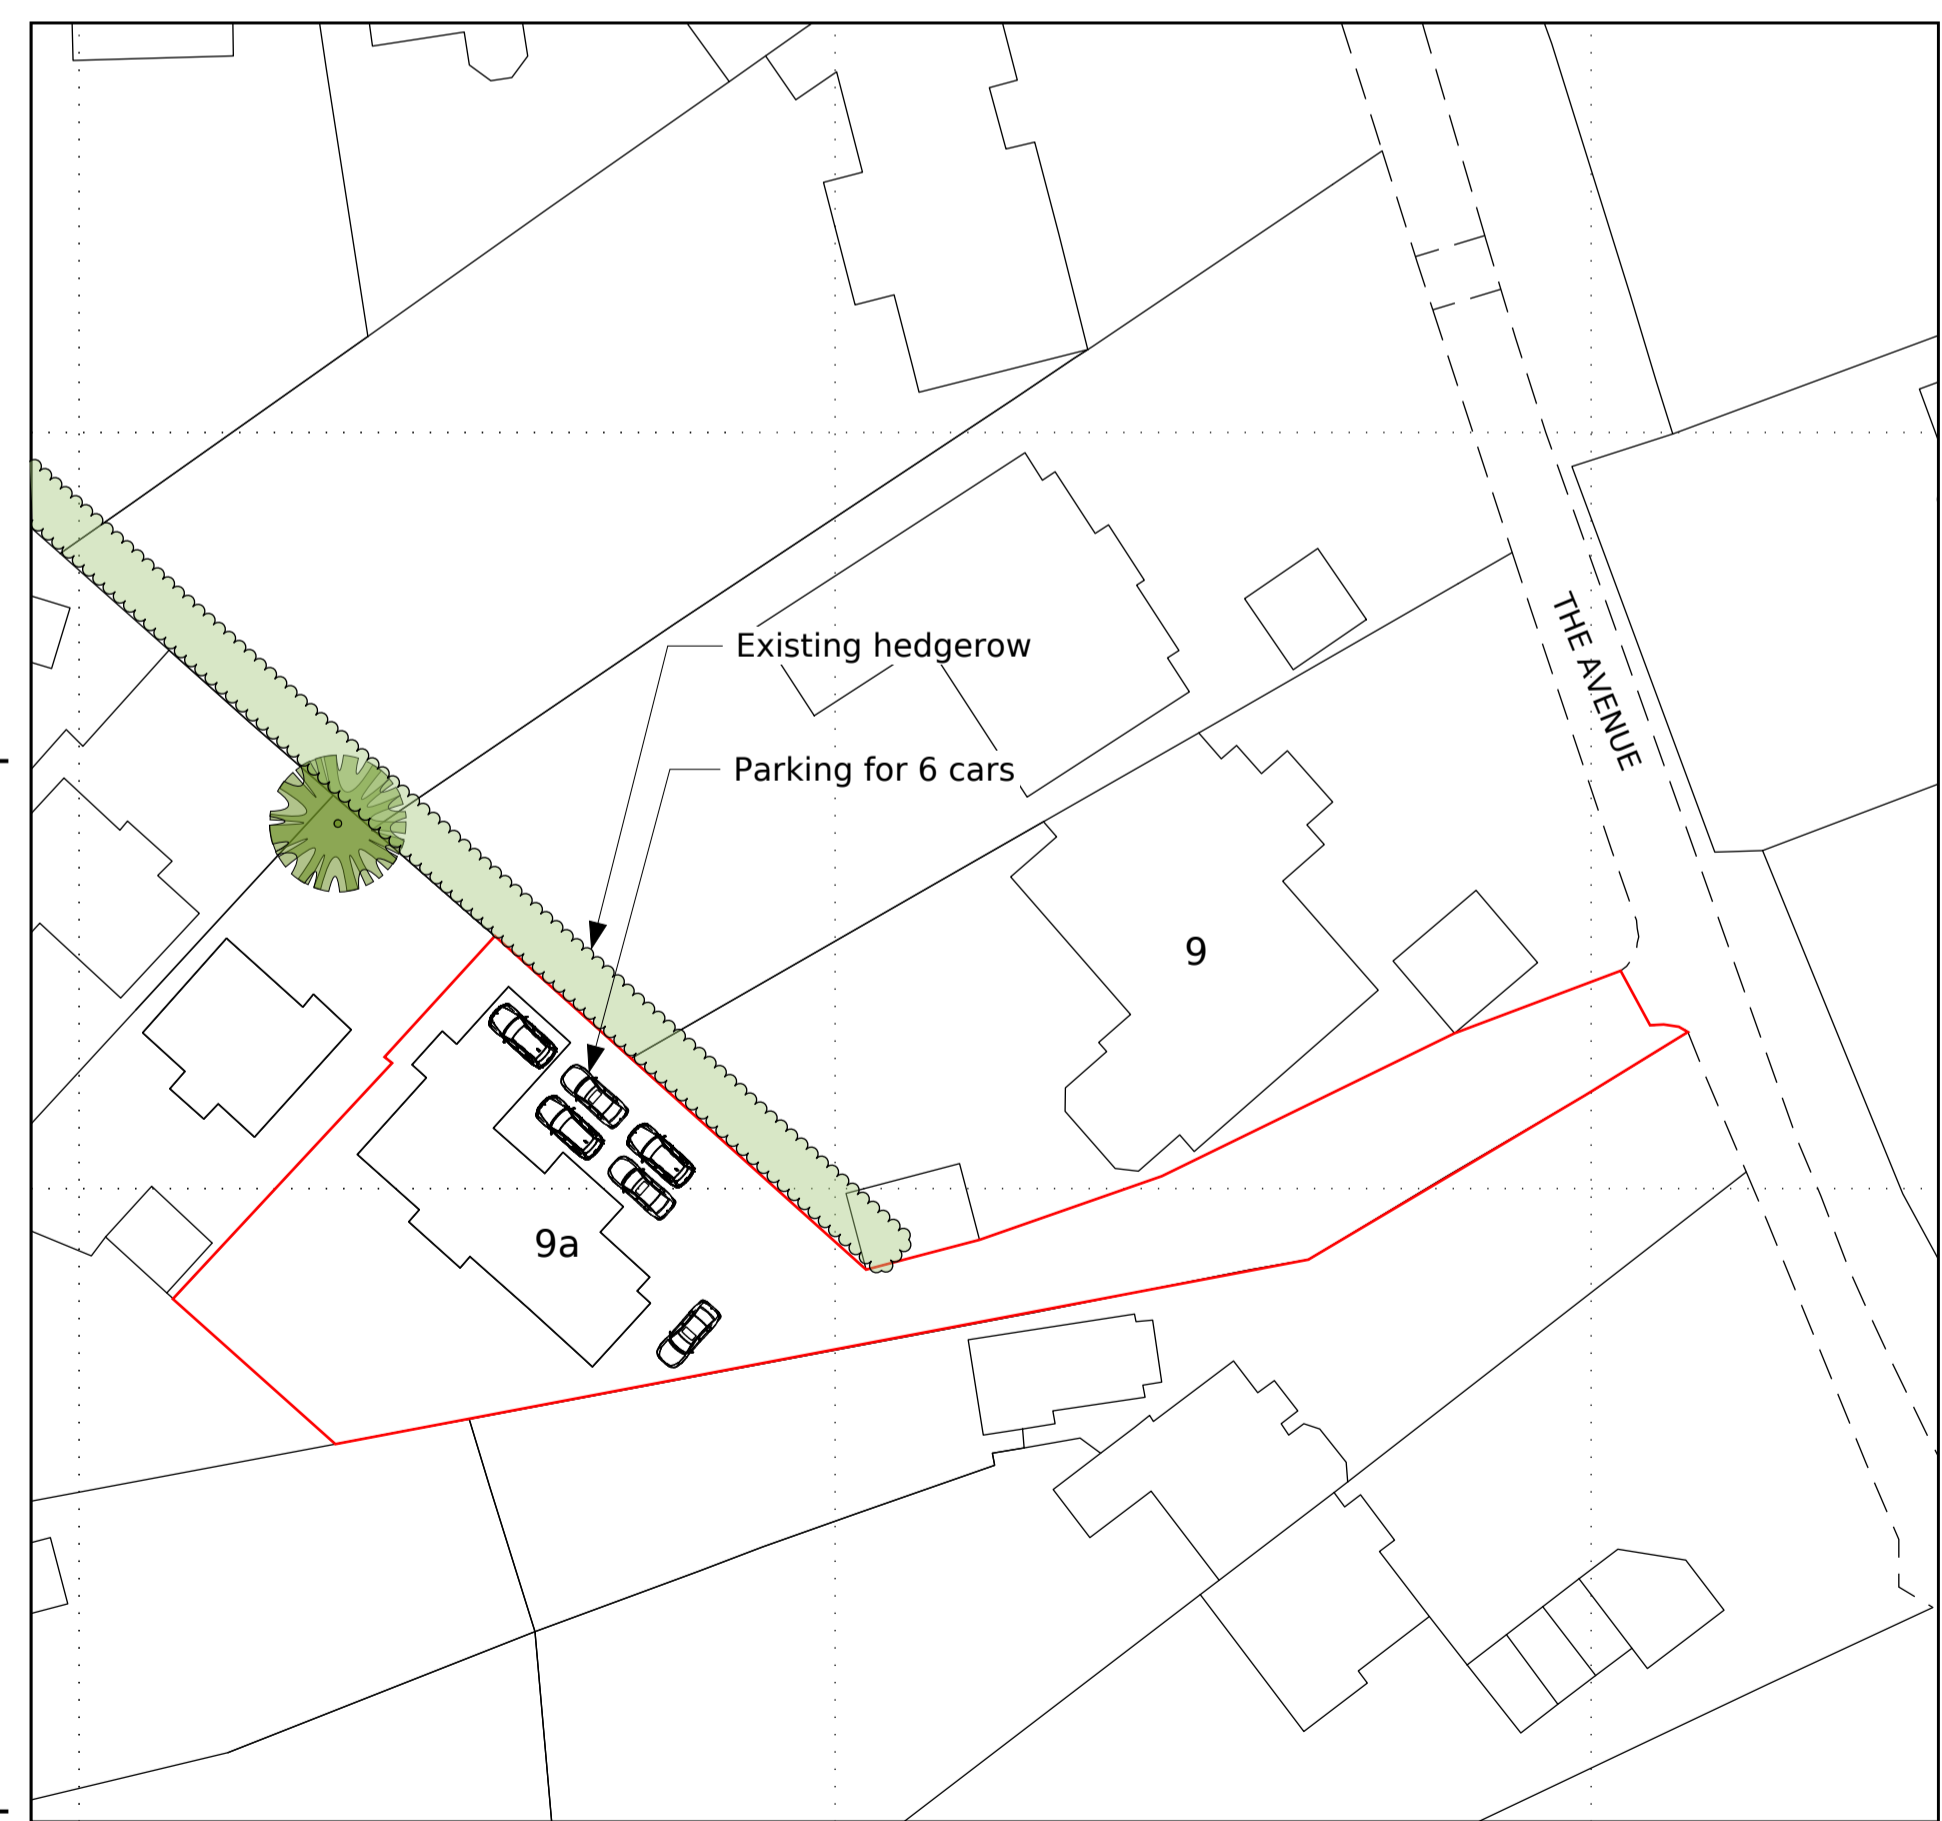

STEENE ASSOCIATES [ARCHITECTS] LTD  
 THE STUDIO\*17 OAKRIDGE AVENUE \* RADLETT \*  
 ST ALBANS \* HERTFORDSHIRE \* WD7 8EW  
 TEL: 0844 936 0220 \* FAX: 01923 663608  
 Email info@steeneassociates.co.uk

CLIENT  
 Mr and Mrs Heredia

PROJECT  
 9a THE AVENUE  
 RADLETT, HERTS, WD7 7DG

DRAWING  
 APPROVED  
 PLANS AND ELEVATIONS

SCALE 1:100, 1:500 @ A1	DATE MARCH '22	DRAWN GS
DWG No. DB460-02		REVISION D
CAD REF No. Projects/DB460/Dwgs		
© STEENE ASSOCIATES [ ARCHITECTS ] LTD		