

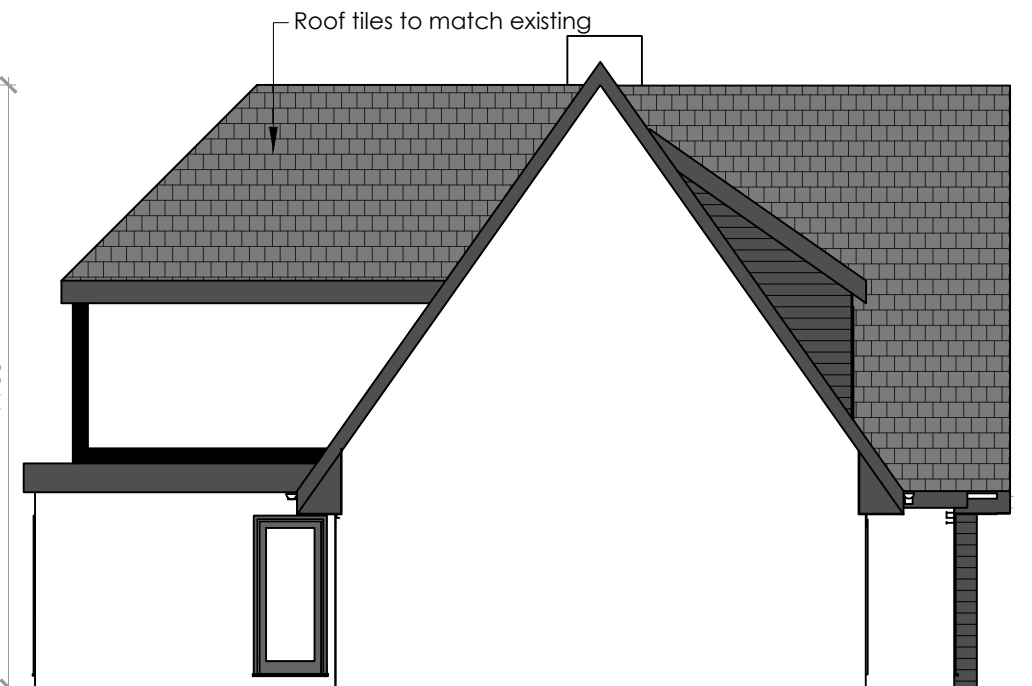


PROPOSED REAR ELEVATION 1:100

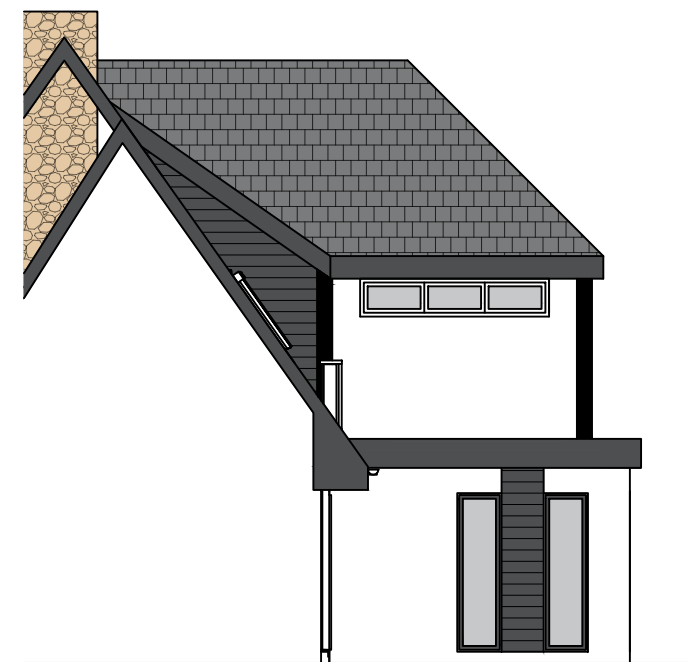

PROPOSED SIDE ELEVATION 1:100

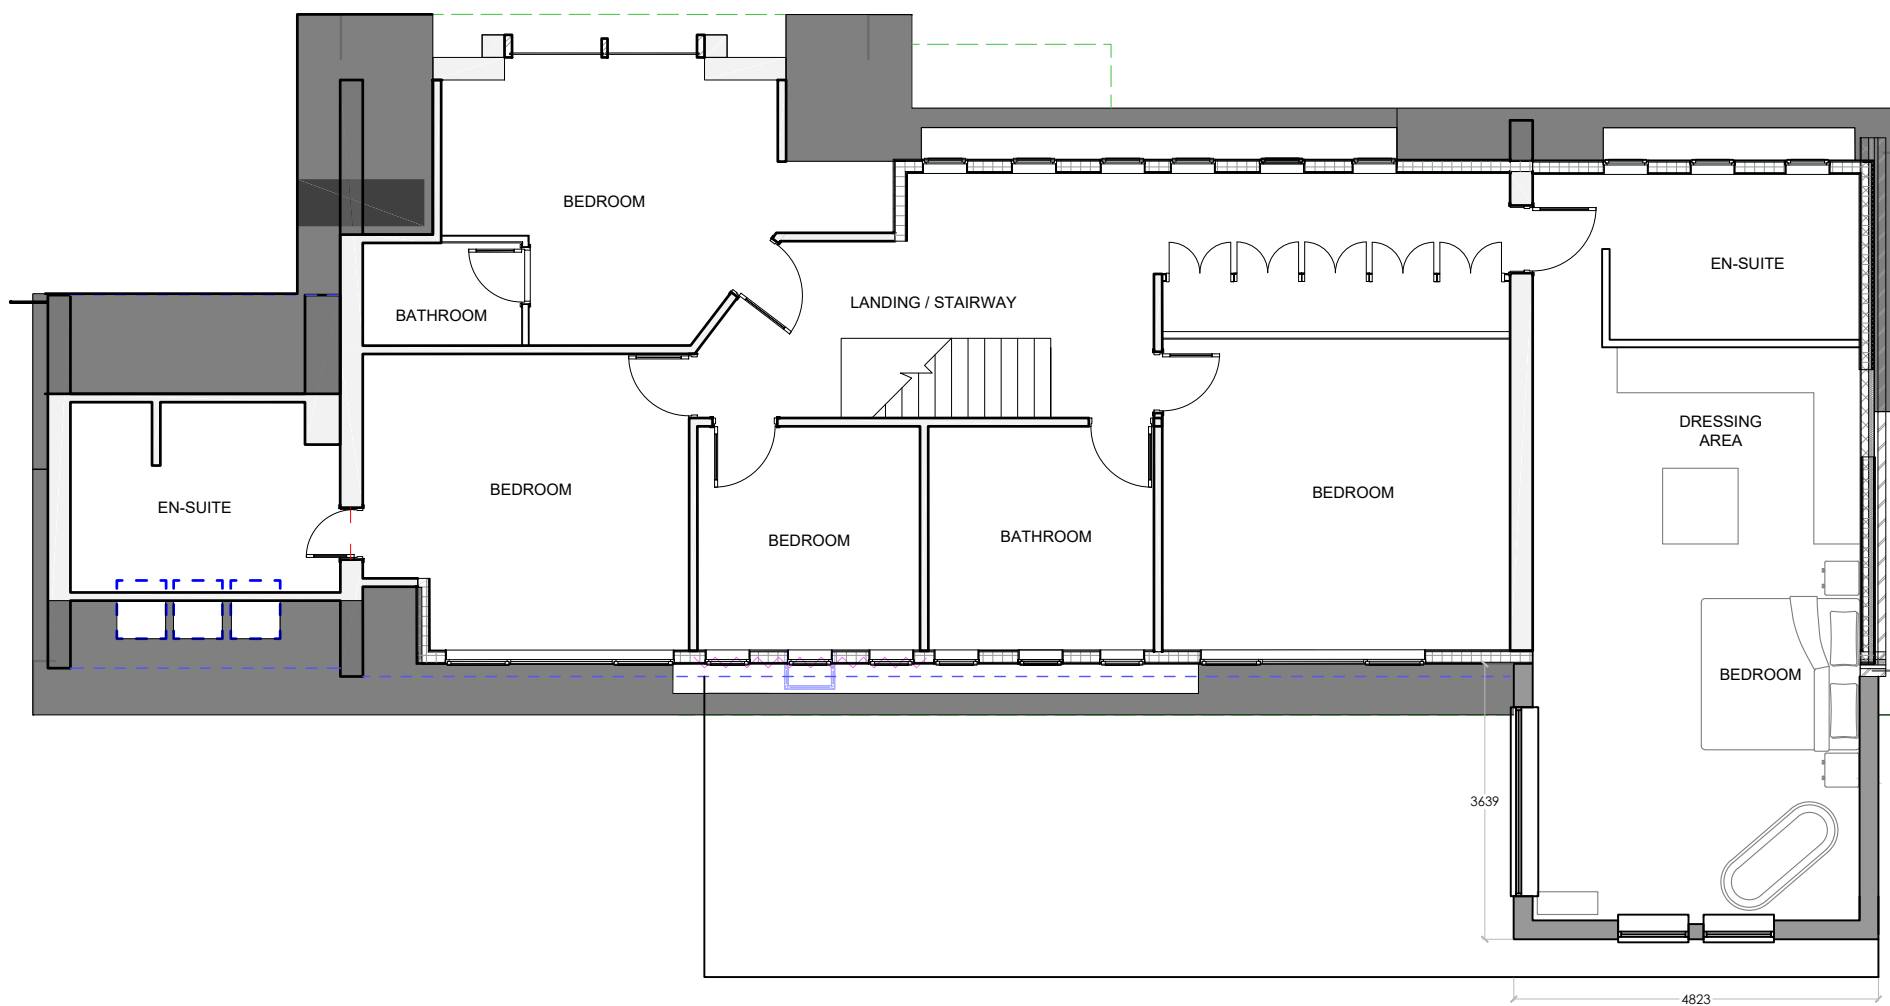

PROPOSED SIDE ELEVATION 1:100

Project	
PROPOSED EXTENSION	
Address	
9 THE AVENUE, MANSFIELD	
Title	
PROPOSED FLOOR PLANS AND ELEVATIONS	
Drawing Type	
PLANNING	
Drawing No.	Date
2006.184.005	AUGUST 2023
	Scale
	1:100 @ A3
	REV
	G

