


RED DASHED LINES DENOTE
WINDOWS TO BE REPLACED

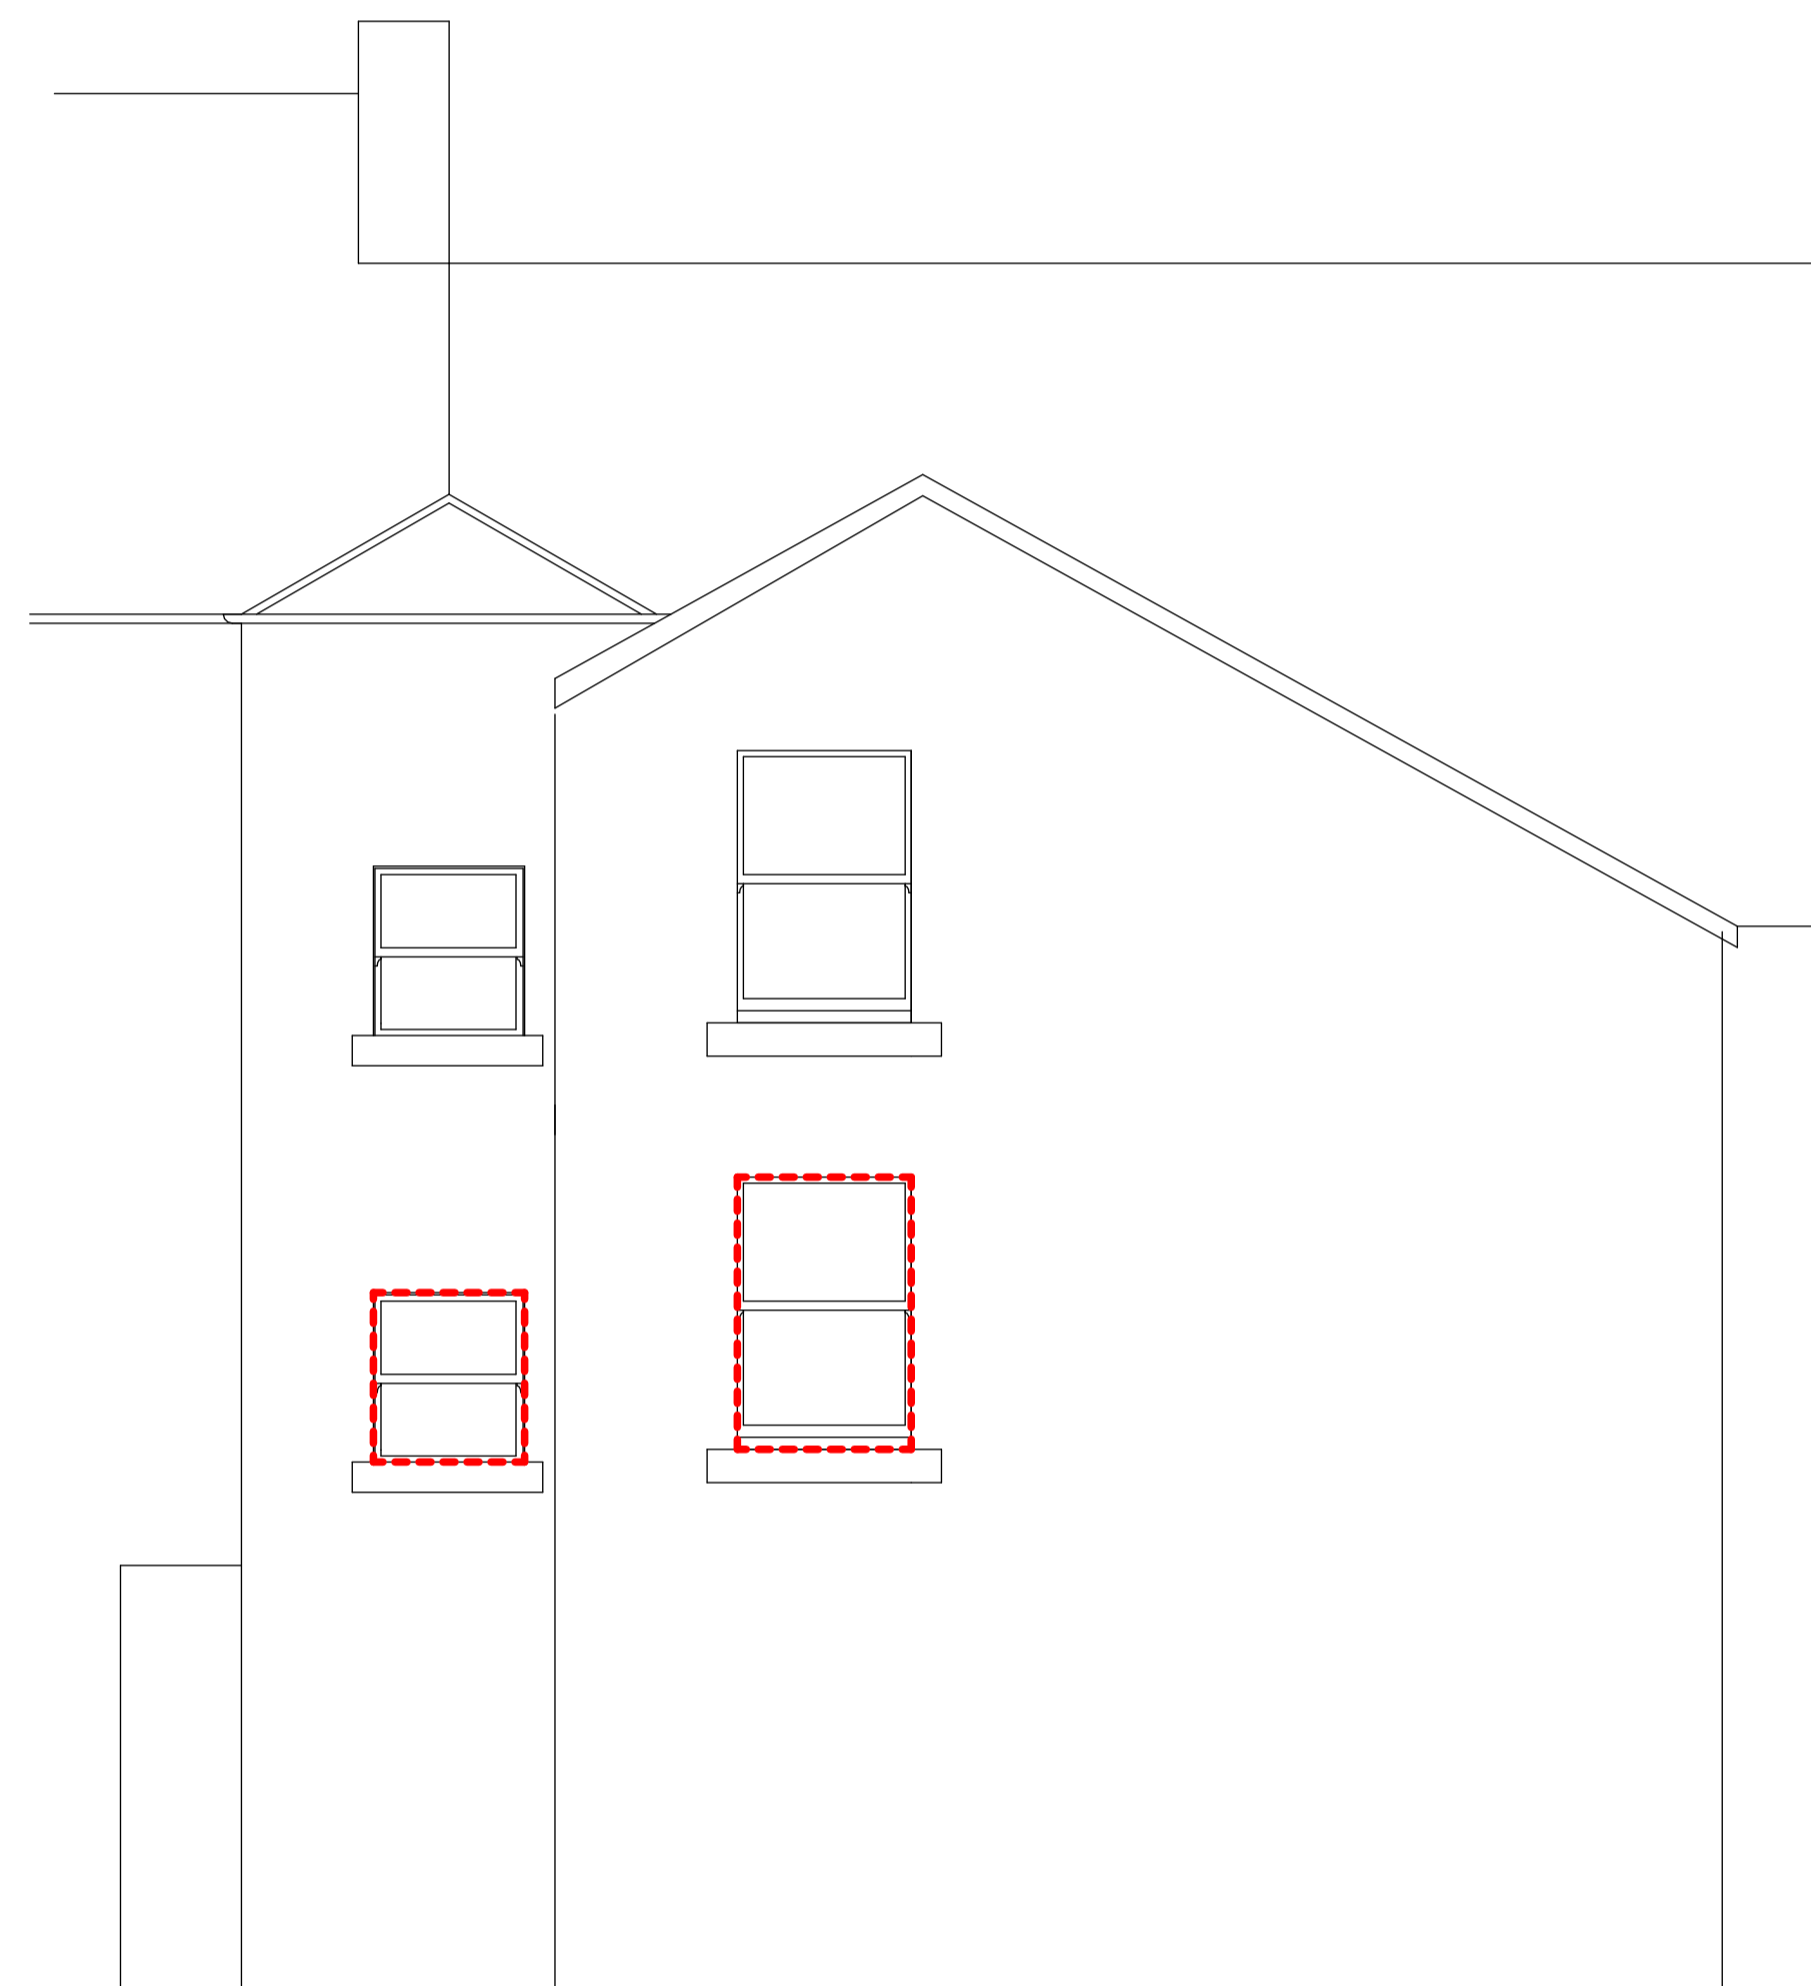

1 North Elevation (Exchange Street)
1 : 50



2 South Elevation (Burn Wynd)
1 : 50

Rev	Description	Date
A	DRAFT PLANNING DRAWINGS	26.02.24
B	PLANNING APPLICATION	16.04.24

CODE	SUITABILITY DESCRIPTION
STATUS	PURPOSE OF ISSUE

RANGE STUDIO

PROJECT
10 Burn Wynd, Jedburgh

TITLE
Existing Elevations

CLIENT
Mr Armstrong

DRAWN BY RR	CHECKED BY KH	DATE 26/02/24
----------------	------------------	------------------

SCALE (@ A1/A3) 1 : 50	PROJECT NUMBER 24003
---------------------------	-------------------------

DRAWING NUMBER 24003-EL-001	REV B
--------------------------------	----------

