

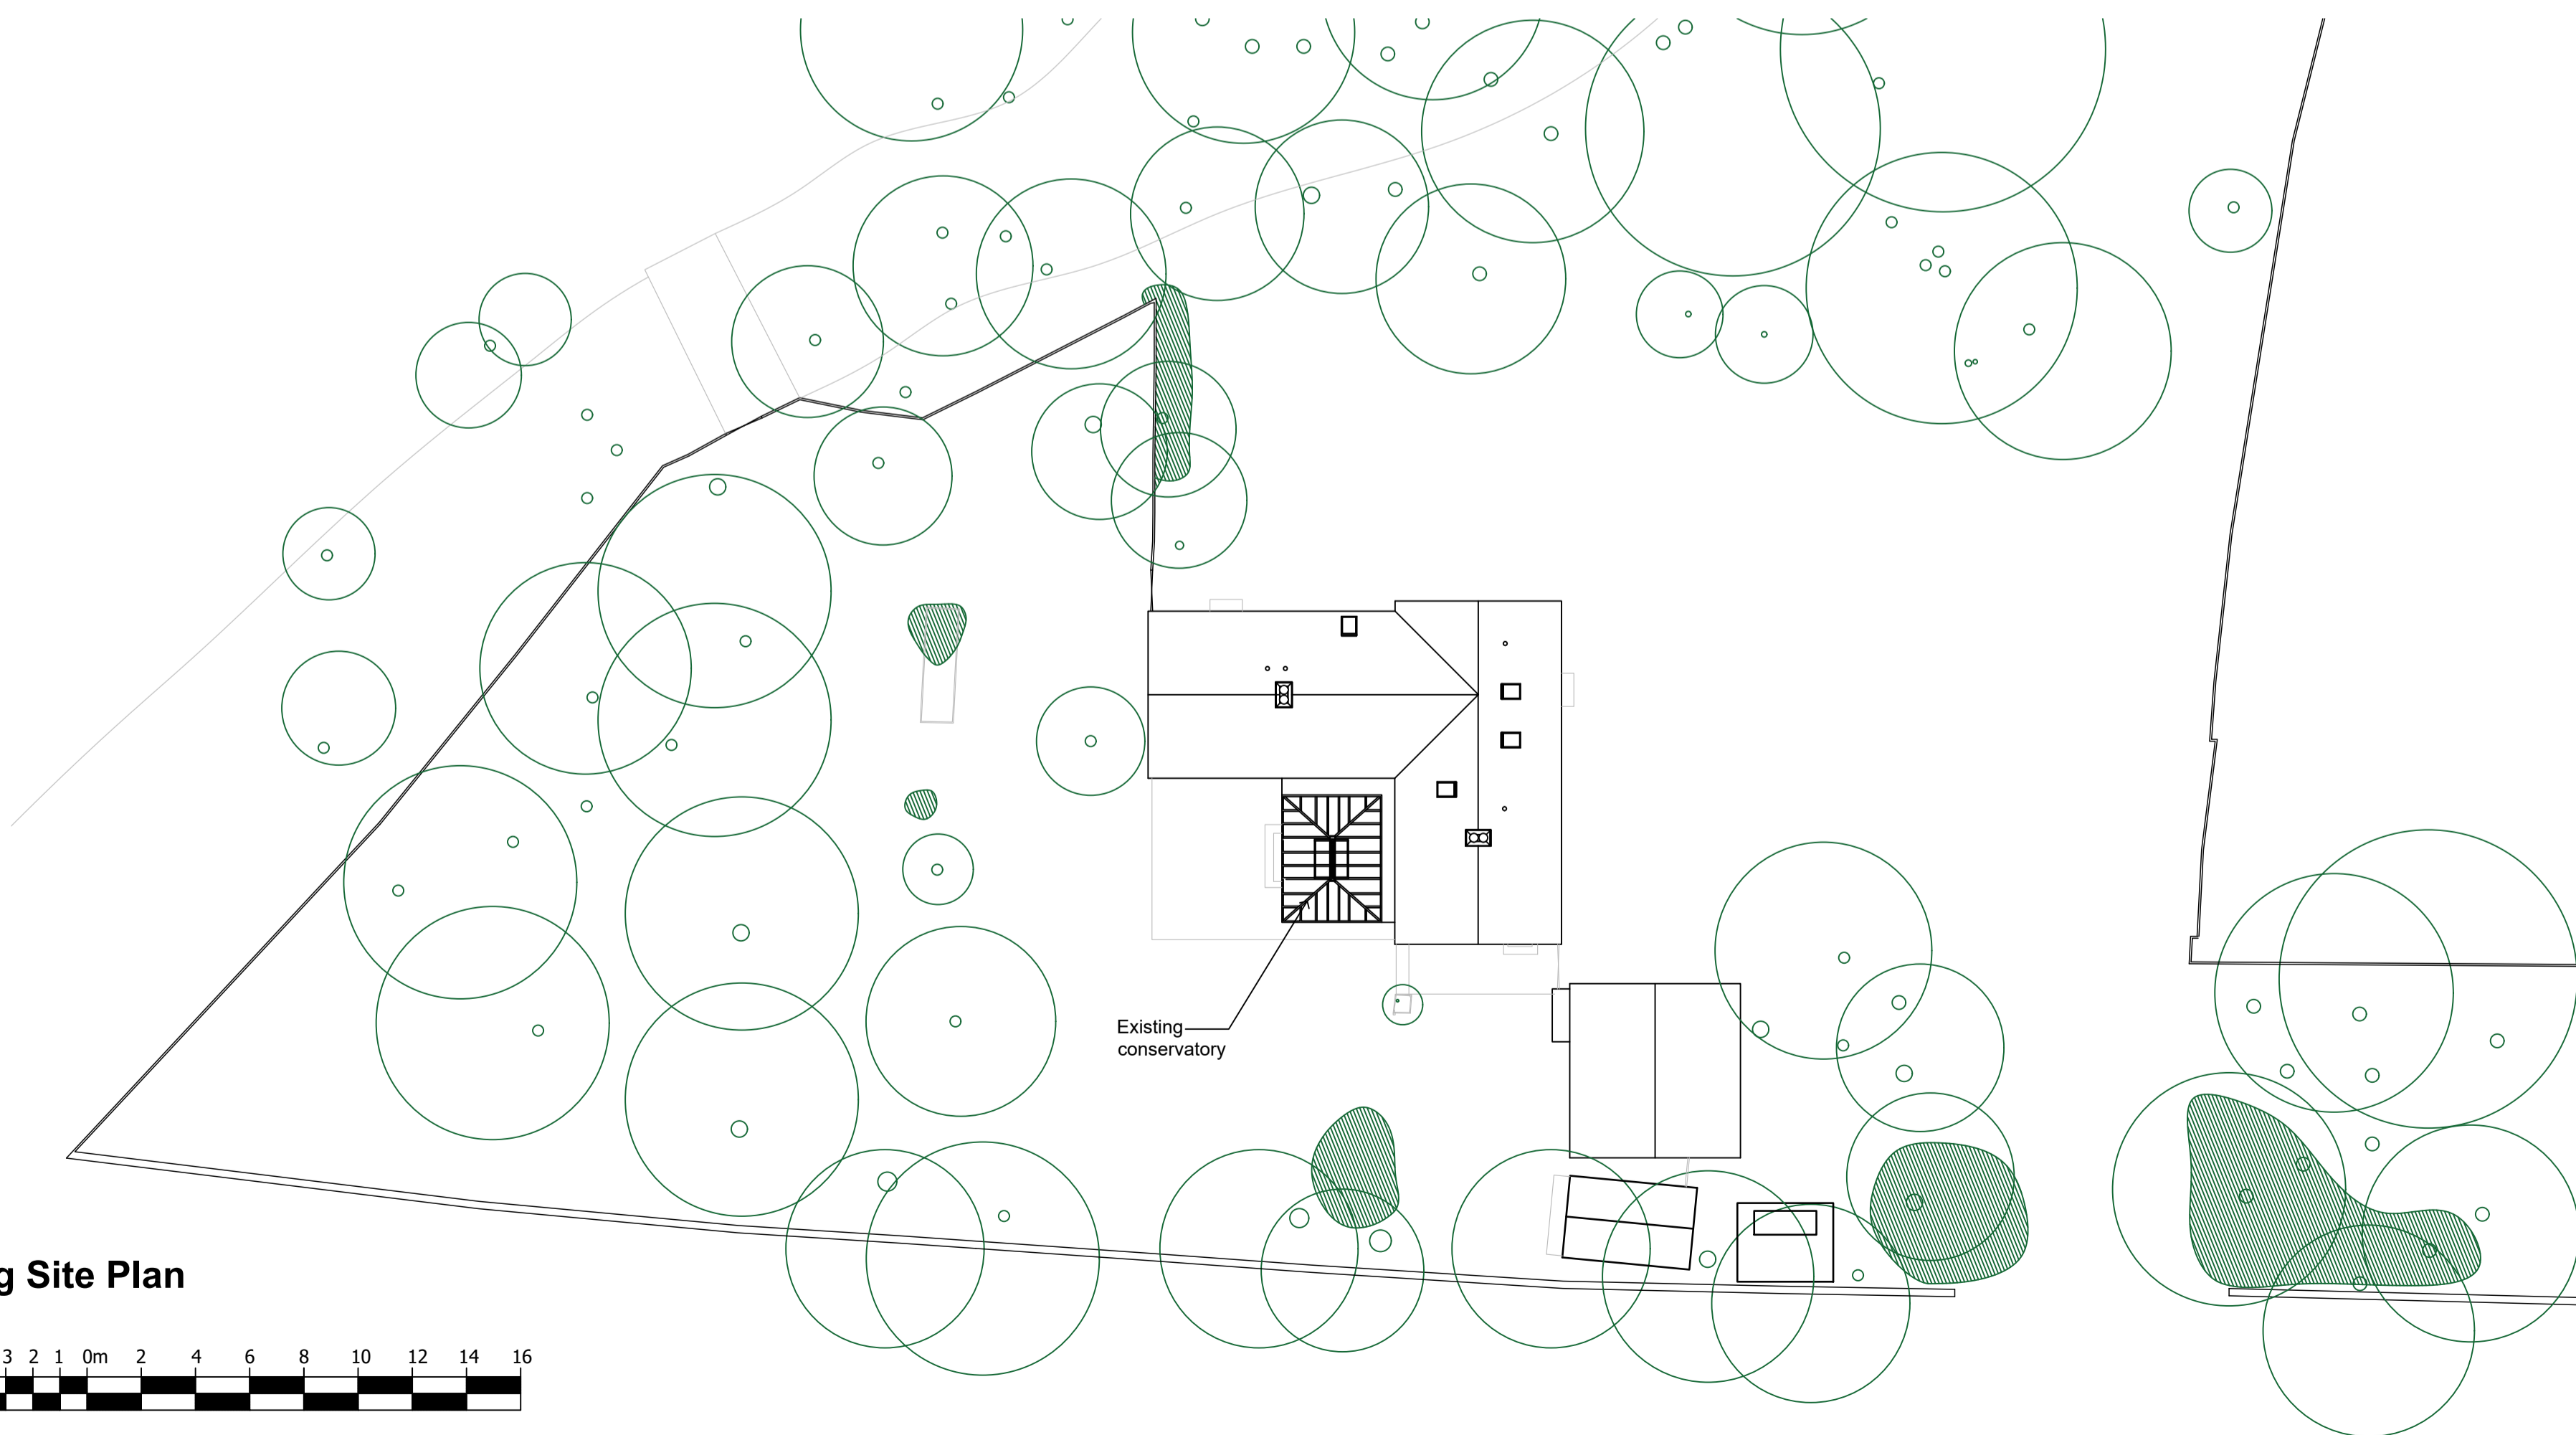


**Proposed Site Plan**

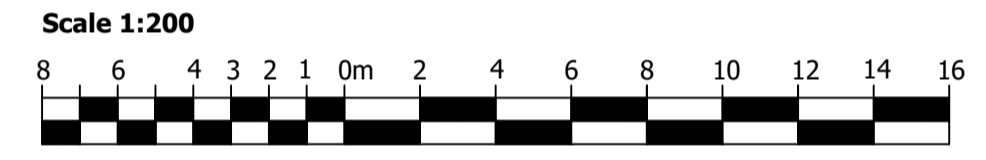

**Existing Site Plan**

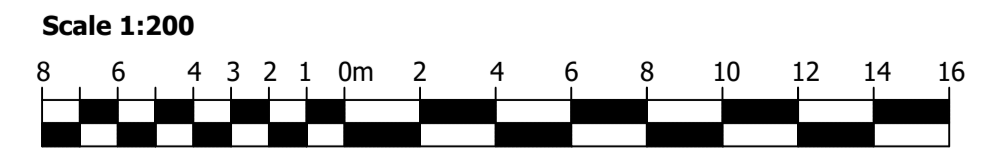

Do not scale from this Drawing.

The Contractor must verify all dimensions on site prior to commencing any works, purchase of specified items, and production of fabrication drawings. The contractor takes full responsibility in ensuring that all works executed are in accordance with the current Building Regulations. The Contractor is to advise the Architect of any errors or omissions. No party should take dimensions digitally from this drawing. No variations or modifications to work shown shall be implemented without prior written approval. All issues of this drawing are superseded by the latest revision. All drawings and specifications remain the property of the Staran Architects Ltd.

All drawings to be read in conjunction with the project Health and Safety Plan, any conflicts should be presented to the projects Principal Designer.

© STARAN Architects Ltd

REV	Notes	Date
-	PLANNING ISSUE	08.04.24

**Project**  
Extension and Alterations to The Old Baconery,  
Paxtion TD15 1XQ, on behalf of Emily and  
Ross Simpson of the Old Baconery

**Drawing Title**  
Existing and Proposed Site Plan

Job Number	Drawing Number	Revision	Scale @ A1
2352	GA(00)001	-	1:200

PLANNING

**STARAN**  
ARCHITECTS