



ground floor plan 104m²

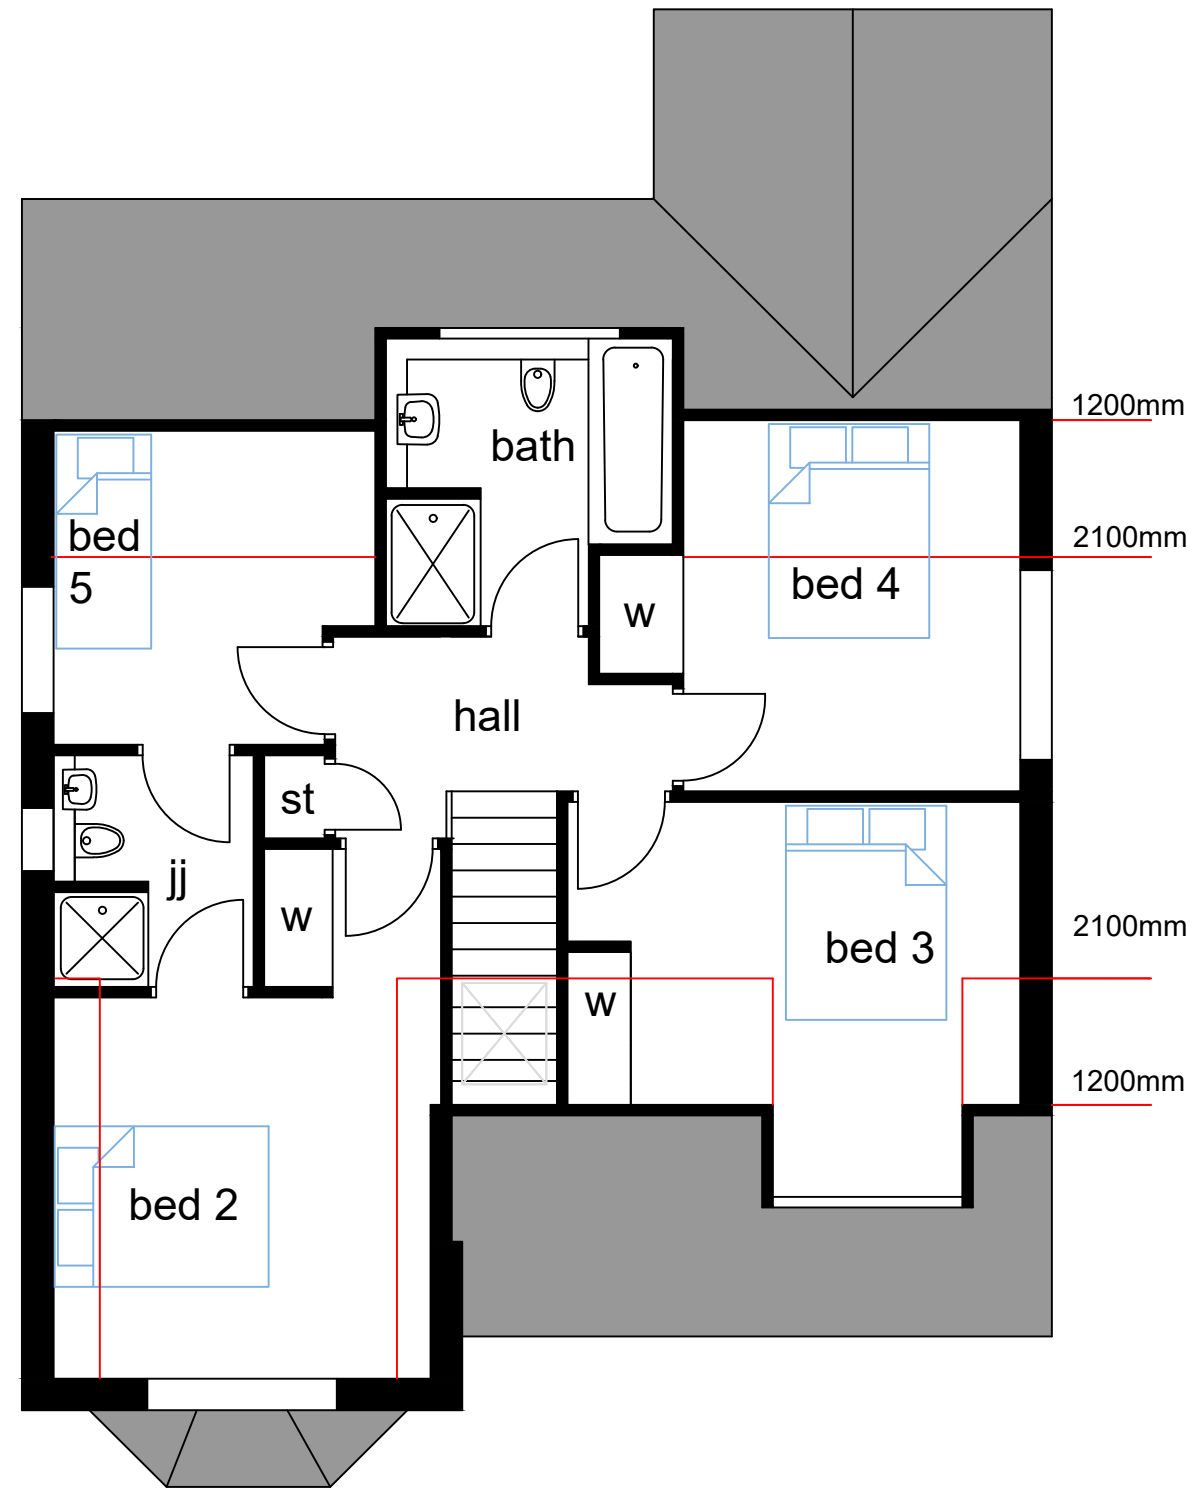

upper floor plan 72m²

TROON house type
TOTAL GIFA = 176m²

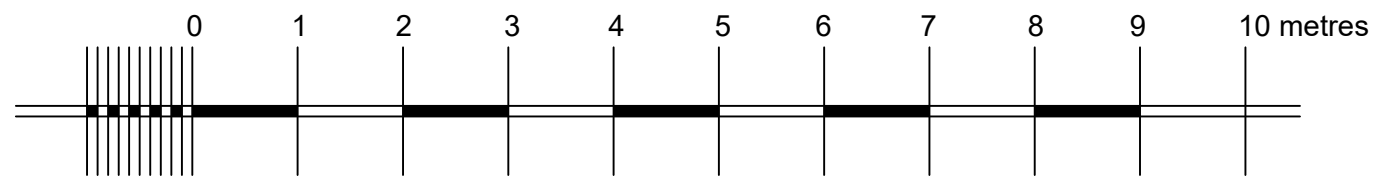

PLANterra

- architecture
- planning
- development

272 Bath Street, Glasgow G2 4JR
t 0141 413 5367
m 07879418487
e planterra@aol.com

Revision

Revision	Comments

Project : Erection of detached house
Address : Belleview (plot 1), Cleghorn, Lanark ML11 7RL
Drng title : Floor plans
Scale : 1:75 at A3
Date : April 2024
Drawn by : wr
Drng no : 24/629/03 **Rev**