




Existing Floorplan (Scale 1:50)

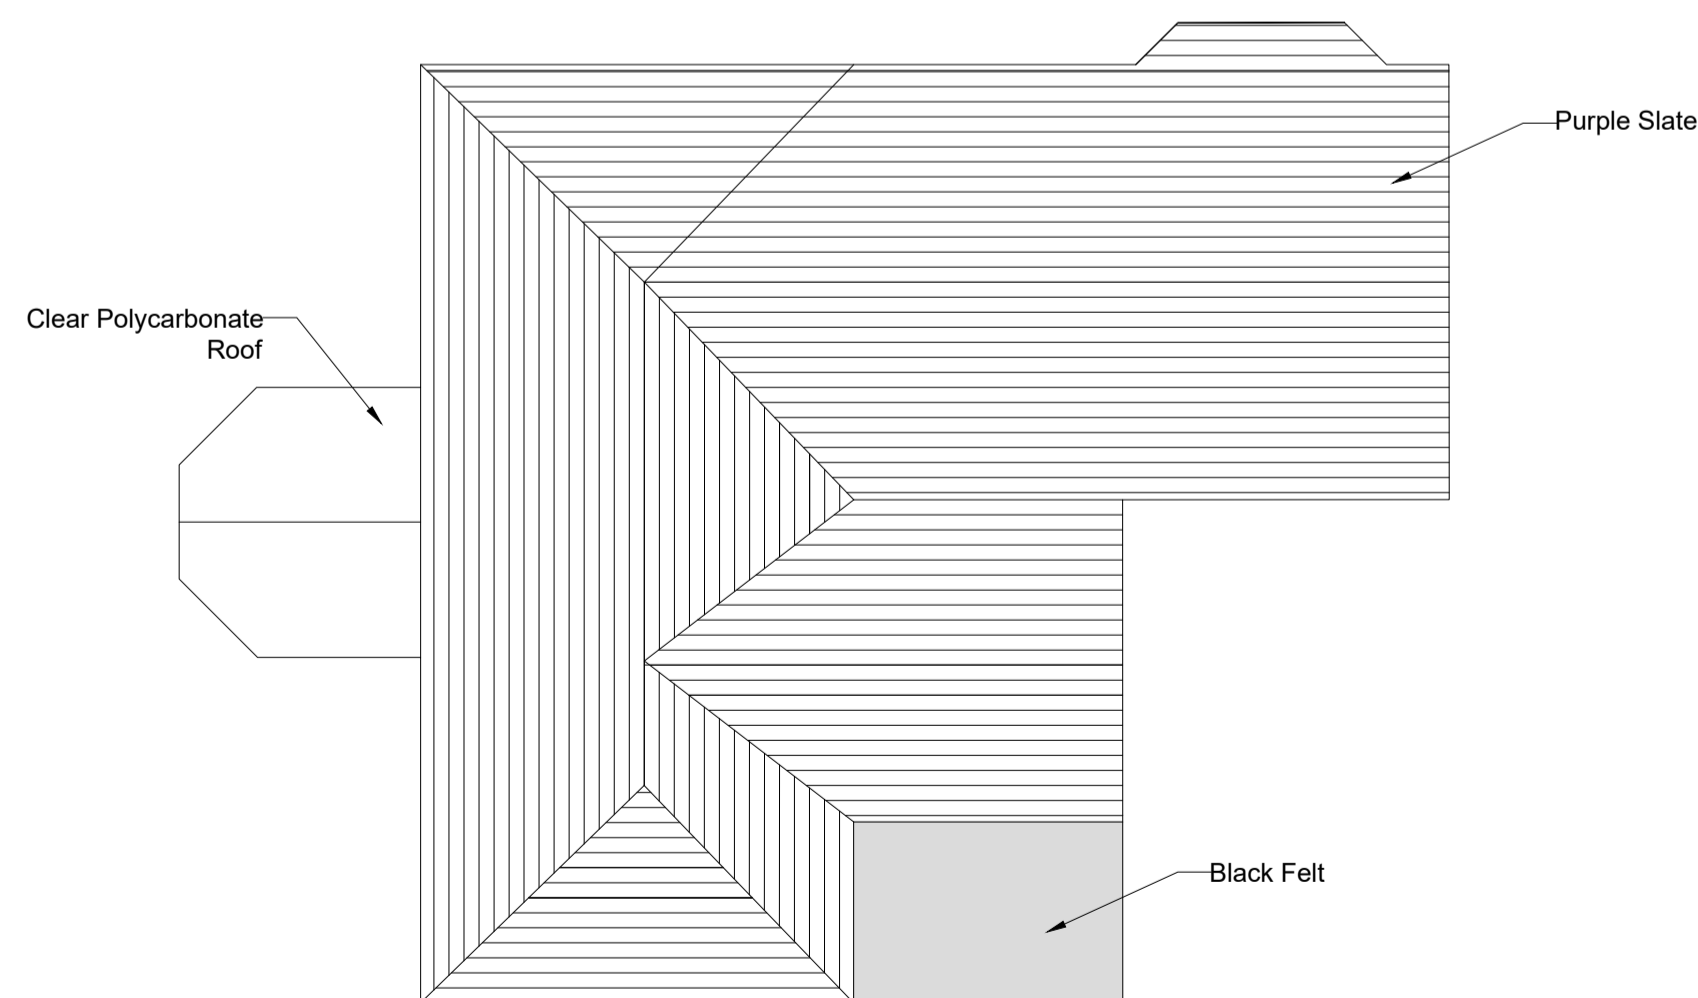


Existing Roof Plan (Scale 1:100)

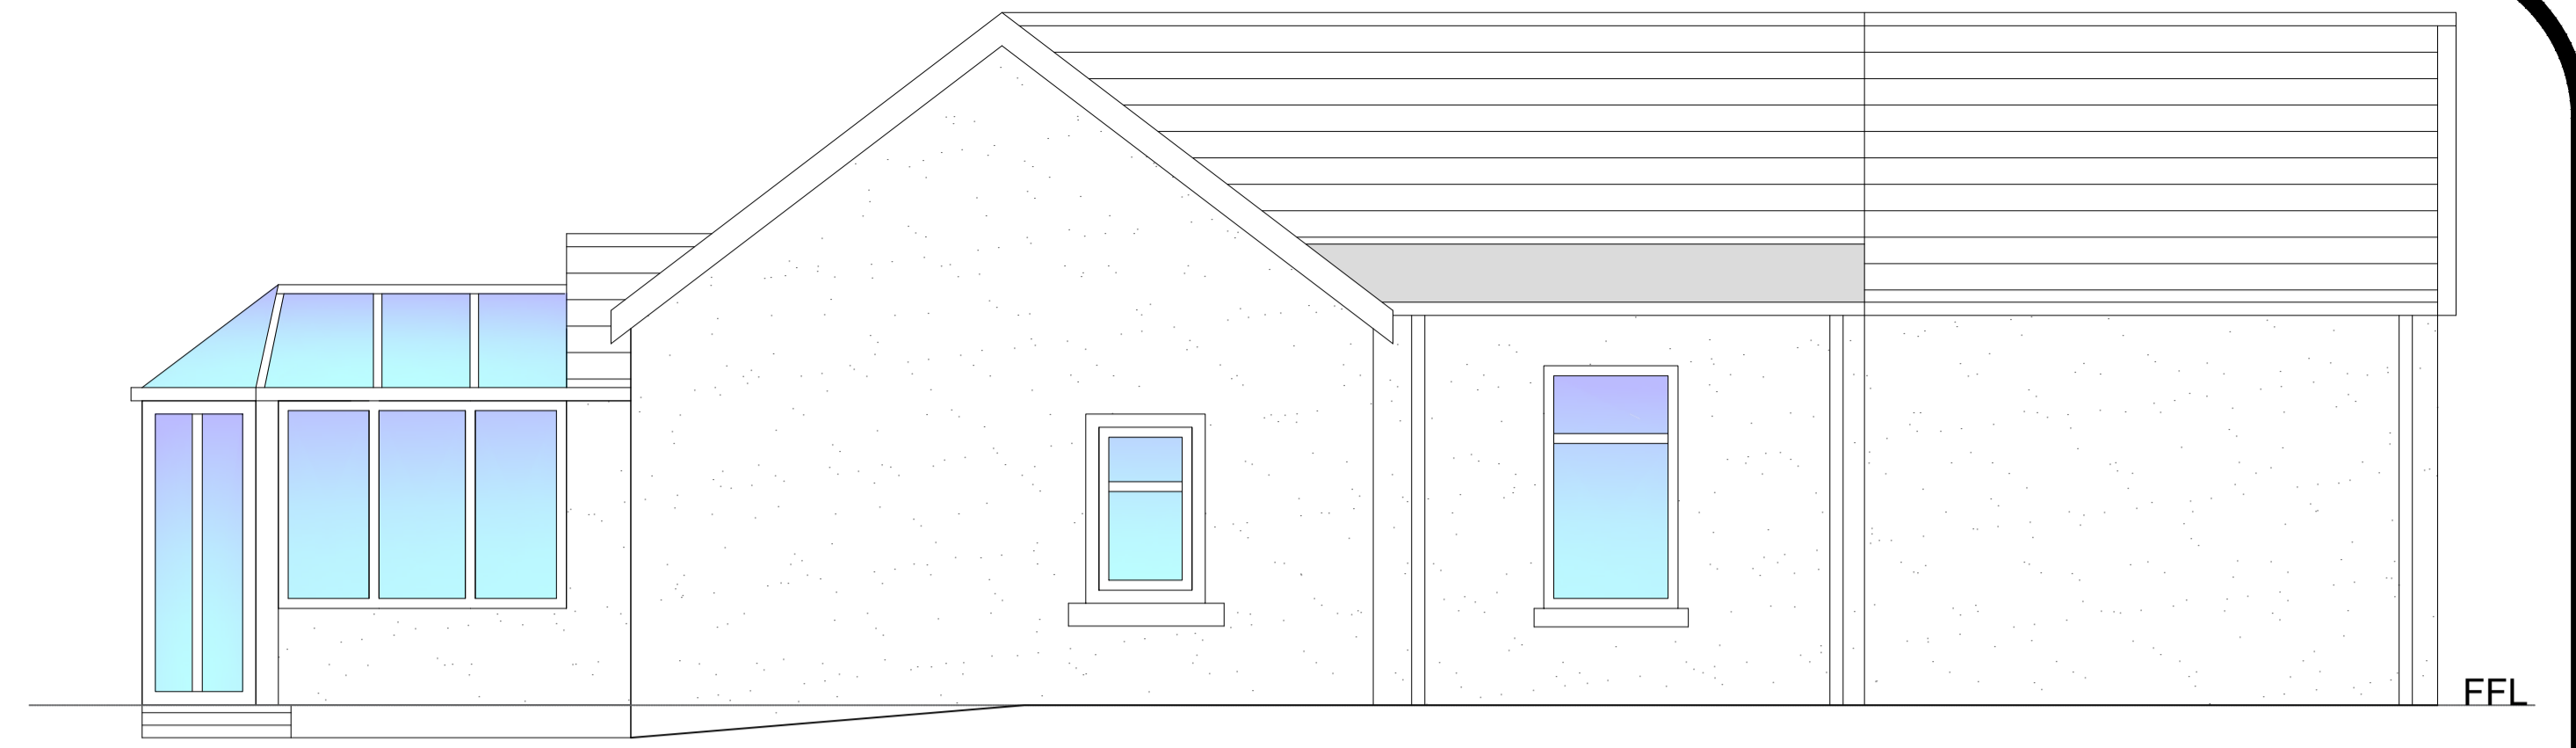


Existing West Elevation (Scale 1:50)

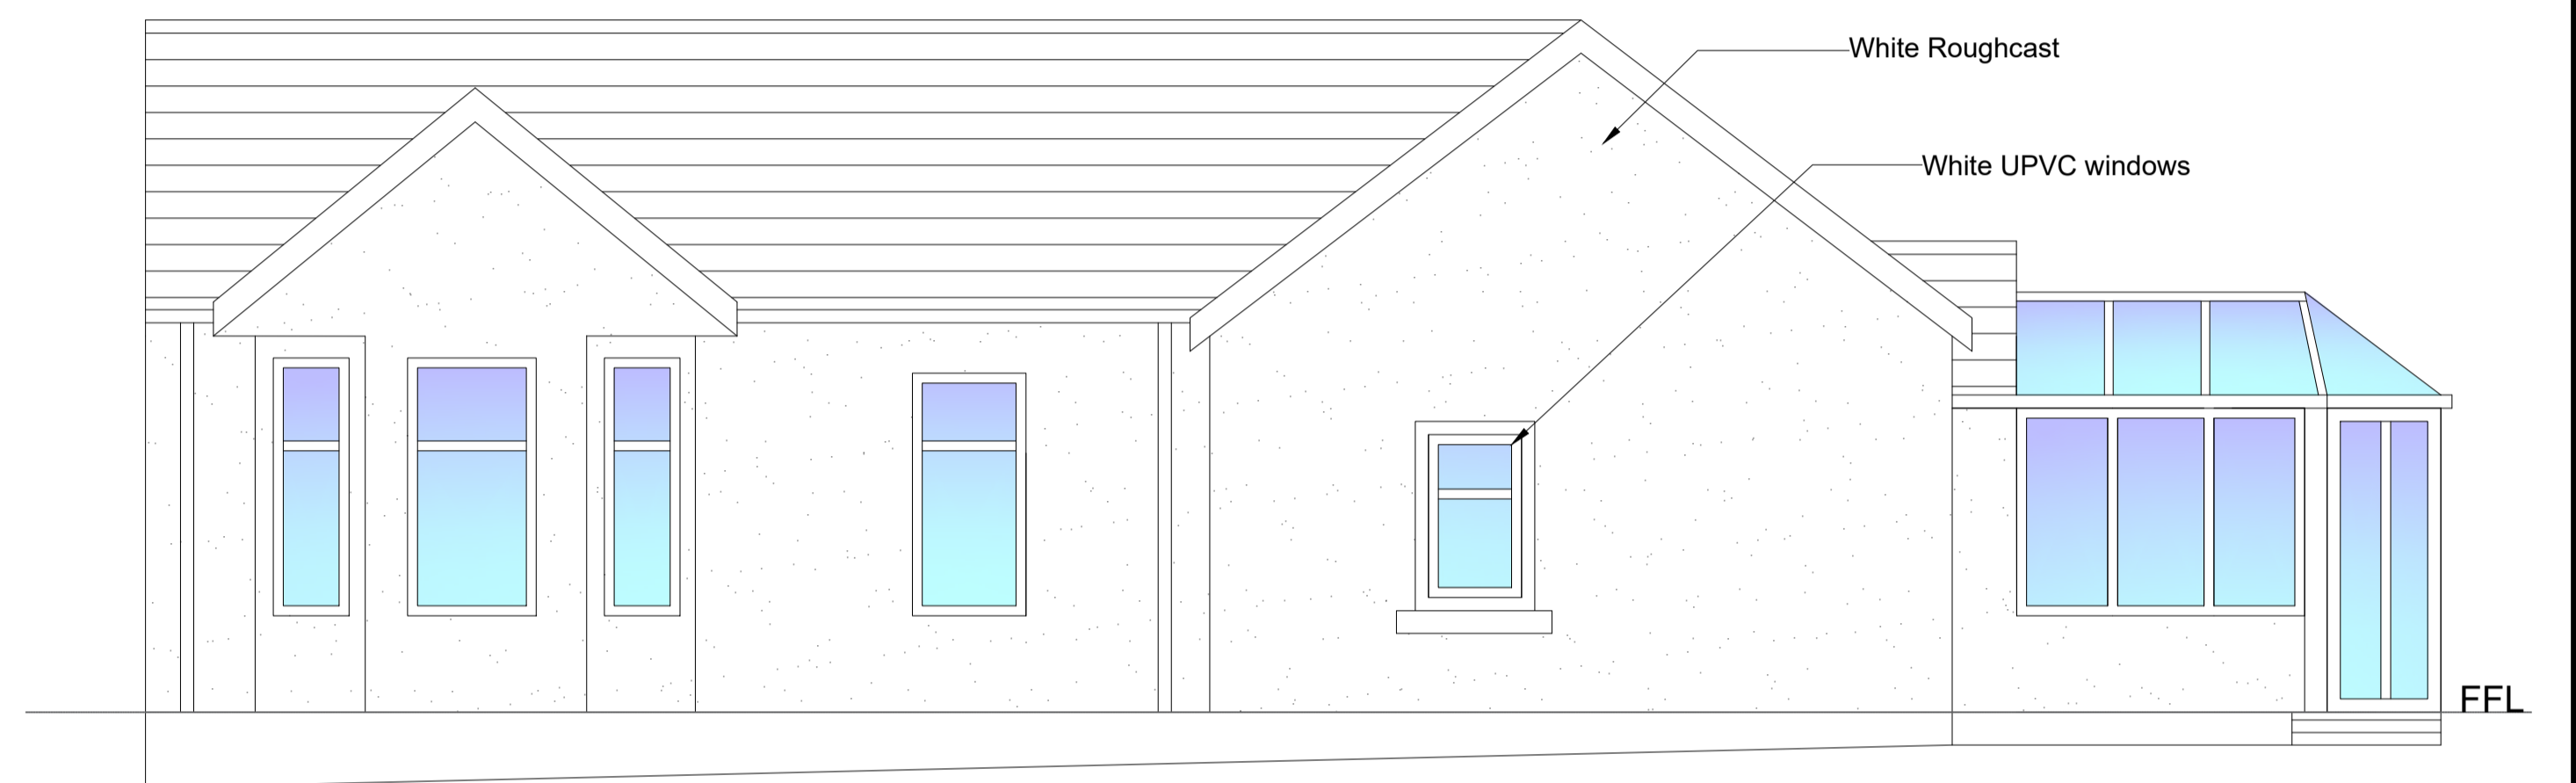

Existing East Elevation (Scale 1:50)

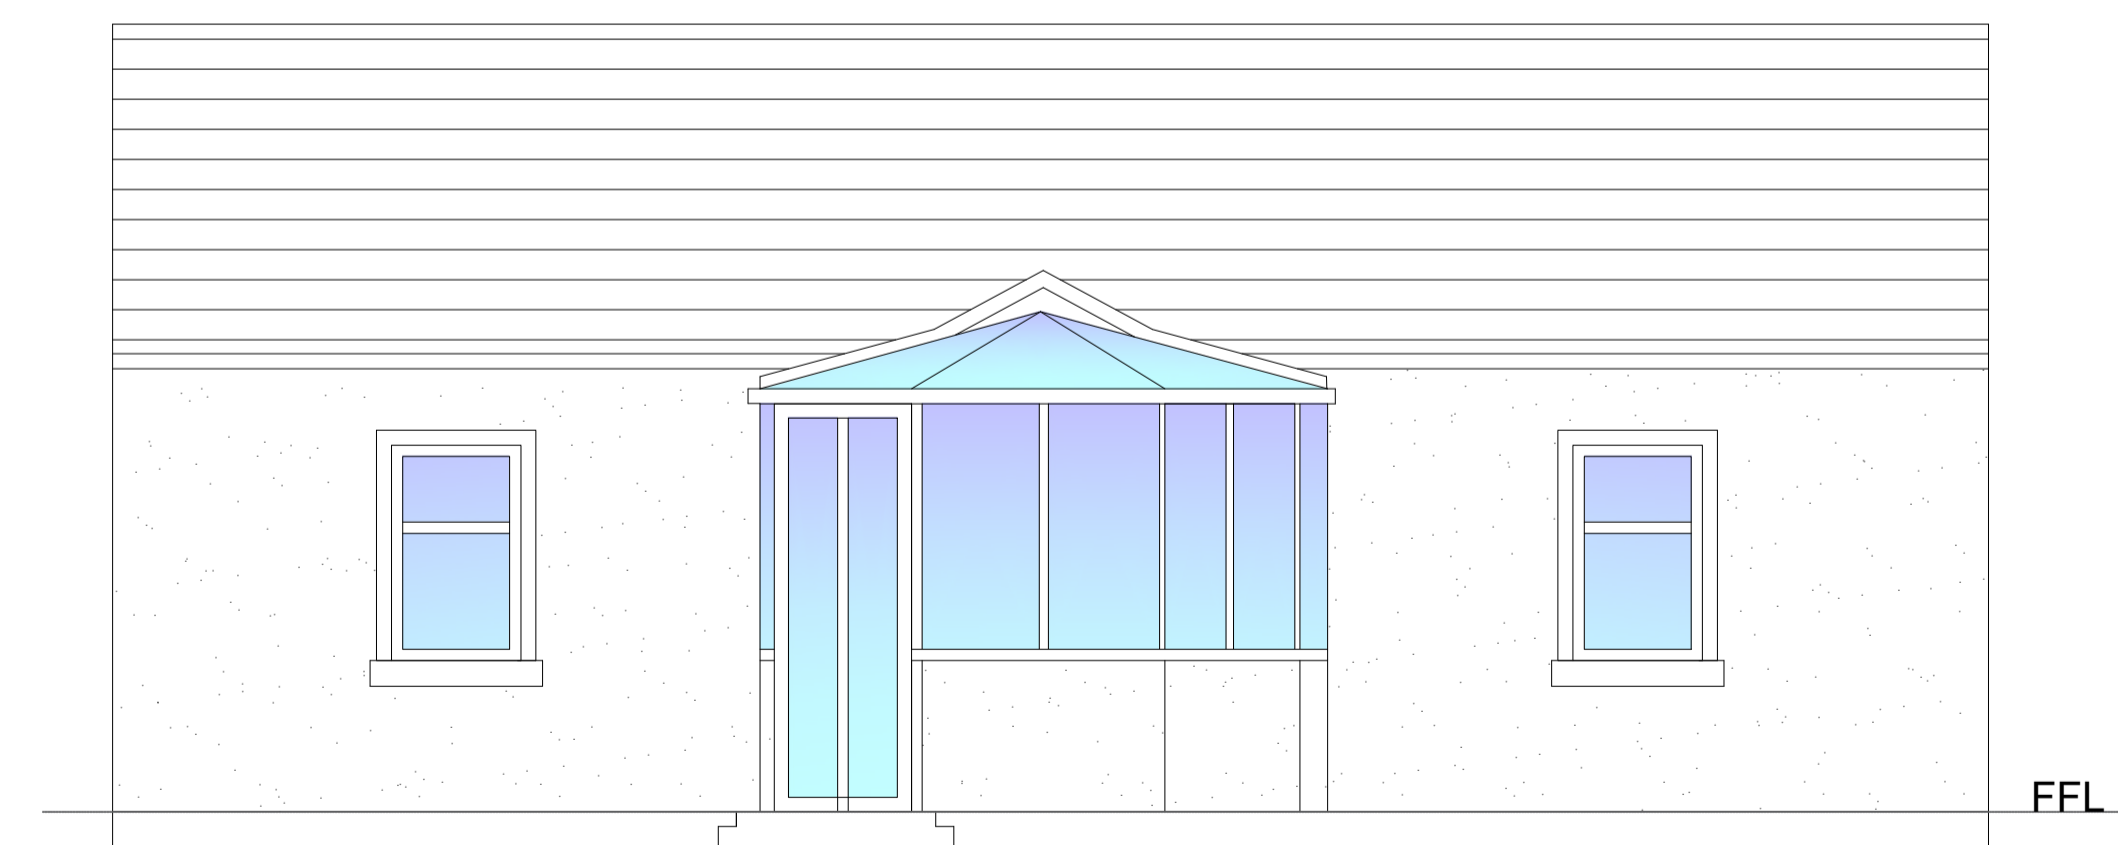

Existing North Elevation (Scale 1:50)

 

BR/02

2

**CLIENT**  
Margaret Stewart  
**PROJECT**  
10 Bellfield Road,  
Coalburn,  
ML11 0LA.

**DESCRIPTION**  
Existing Layout  
**ISSUE**  
21.12.2023  
**SCALE**  
As Shown @ A1

**GENERAL NOTES**  
FOR PLANNING PERMISSION



**ML11 Architectural Design**  
8 Bickerton Wynd,  
Blackwood,  
Lanark,  
ML11 9GT.