




Proposed Floorplan (Scale 1:50)

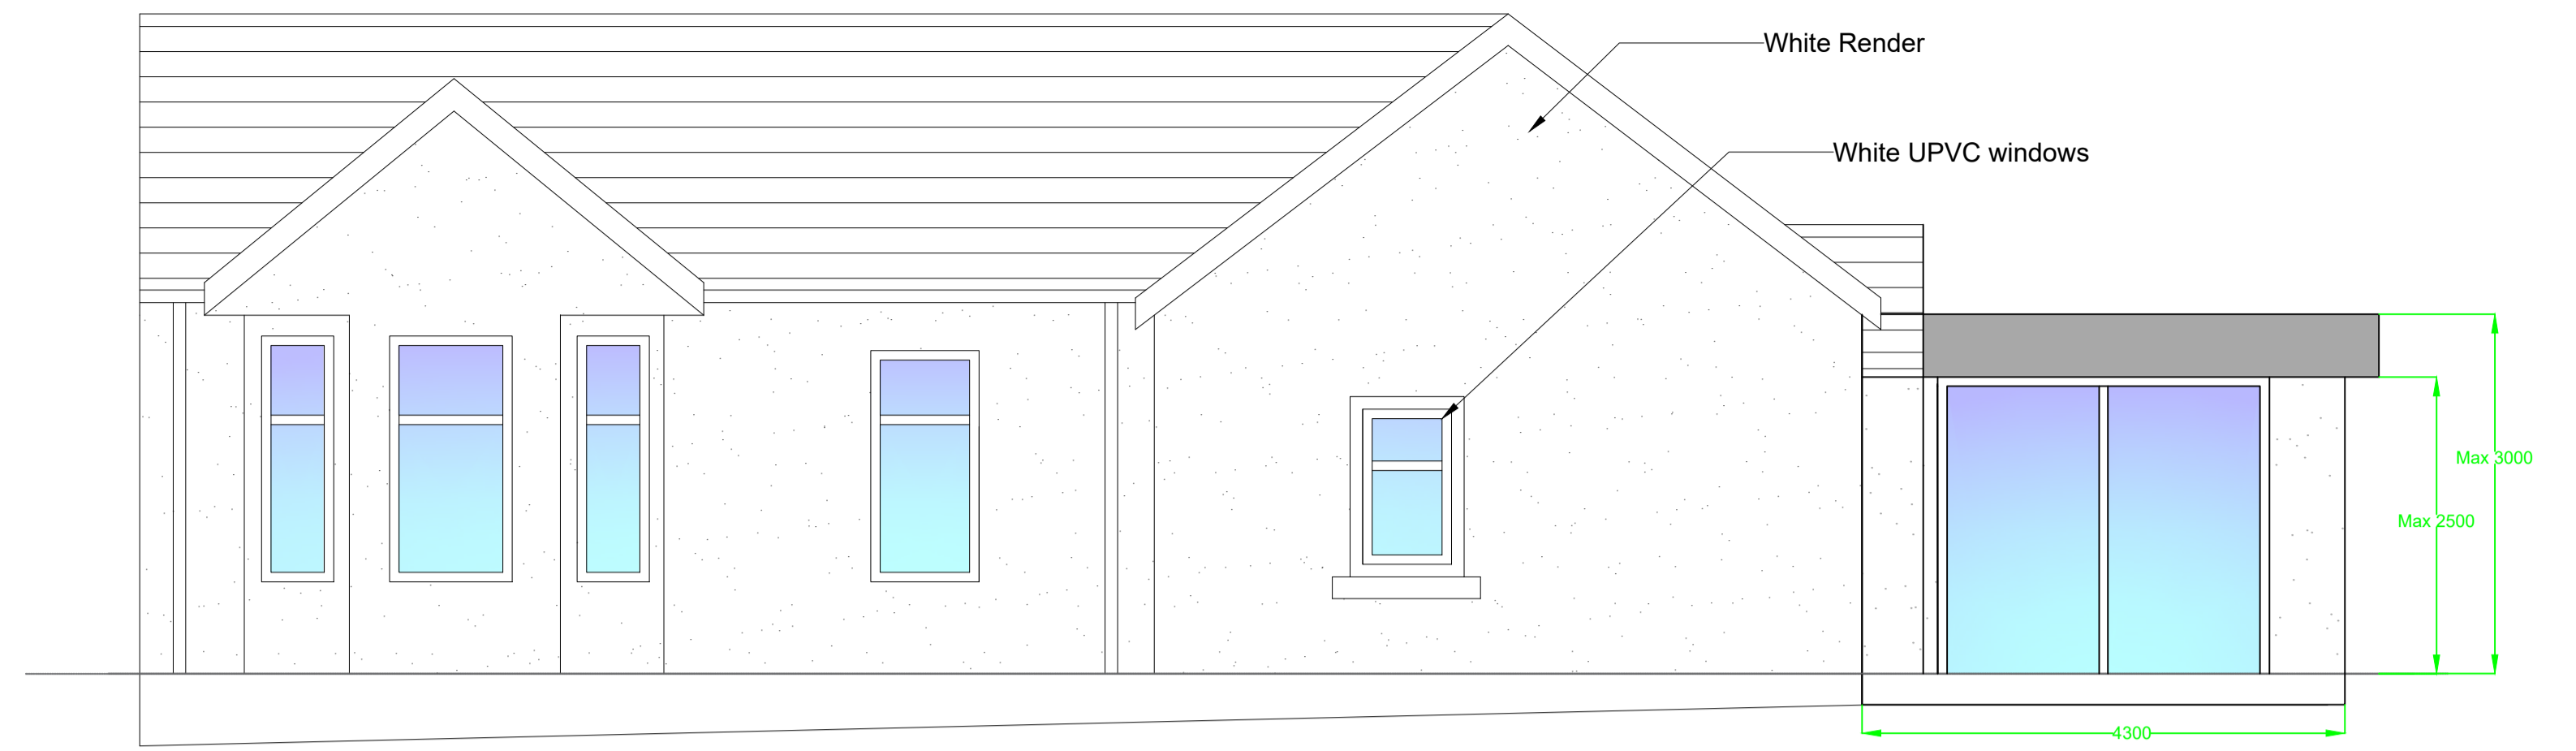



Proposed East Elevation (Scale 1:50)

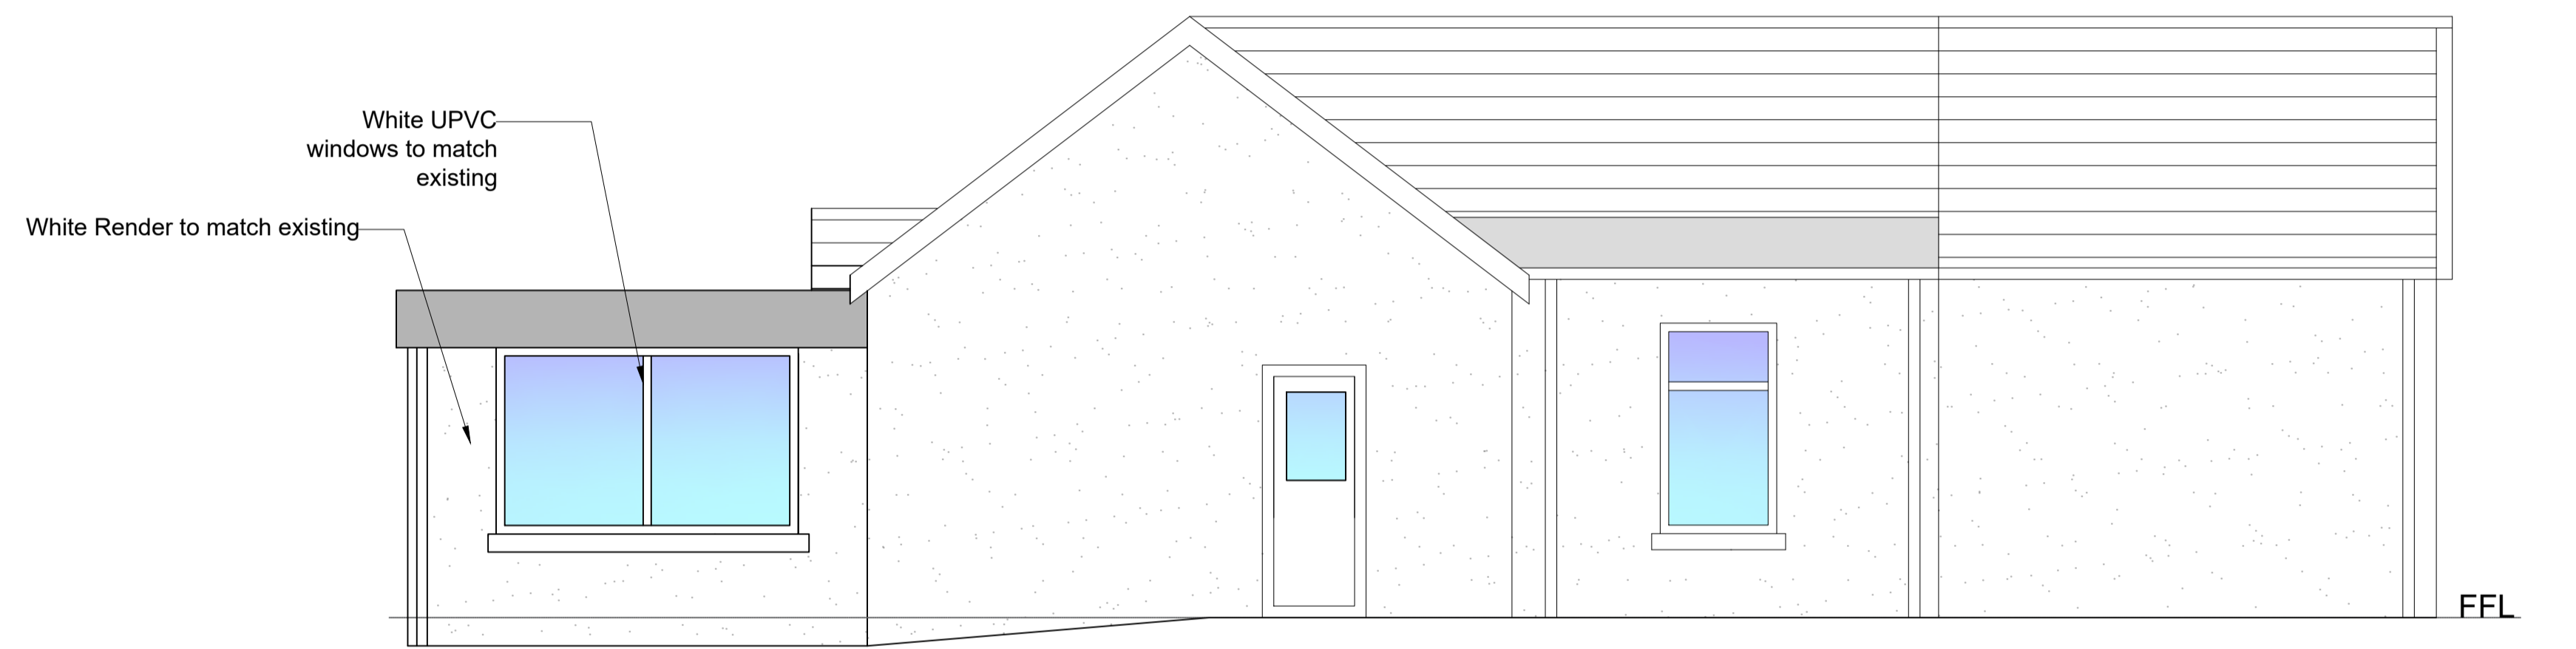


Proposed West Elevation (Scale 1:50)

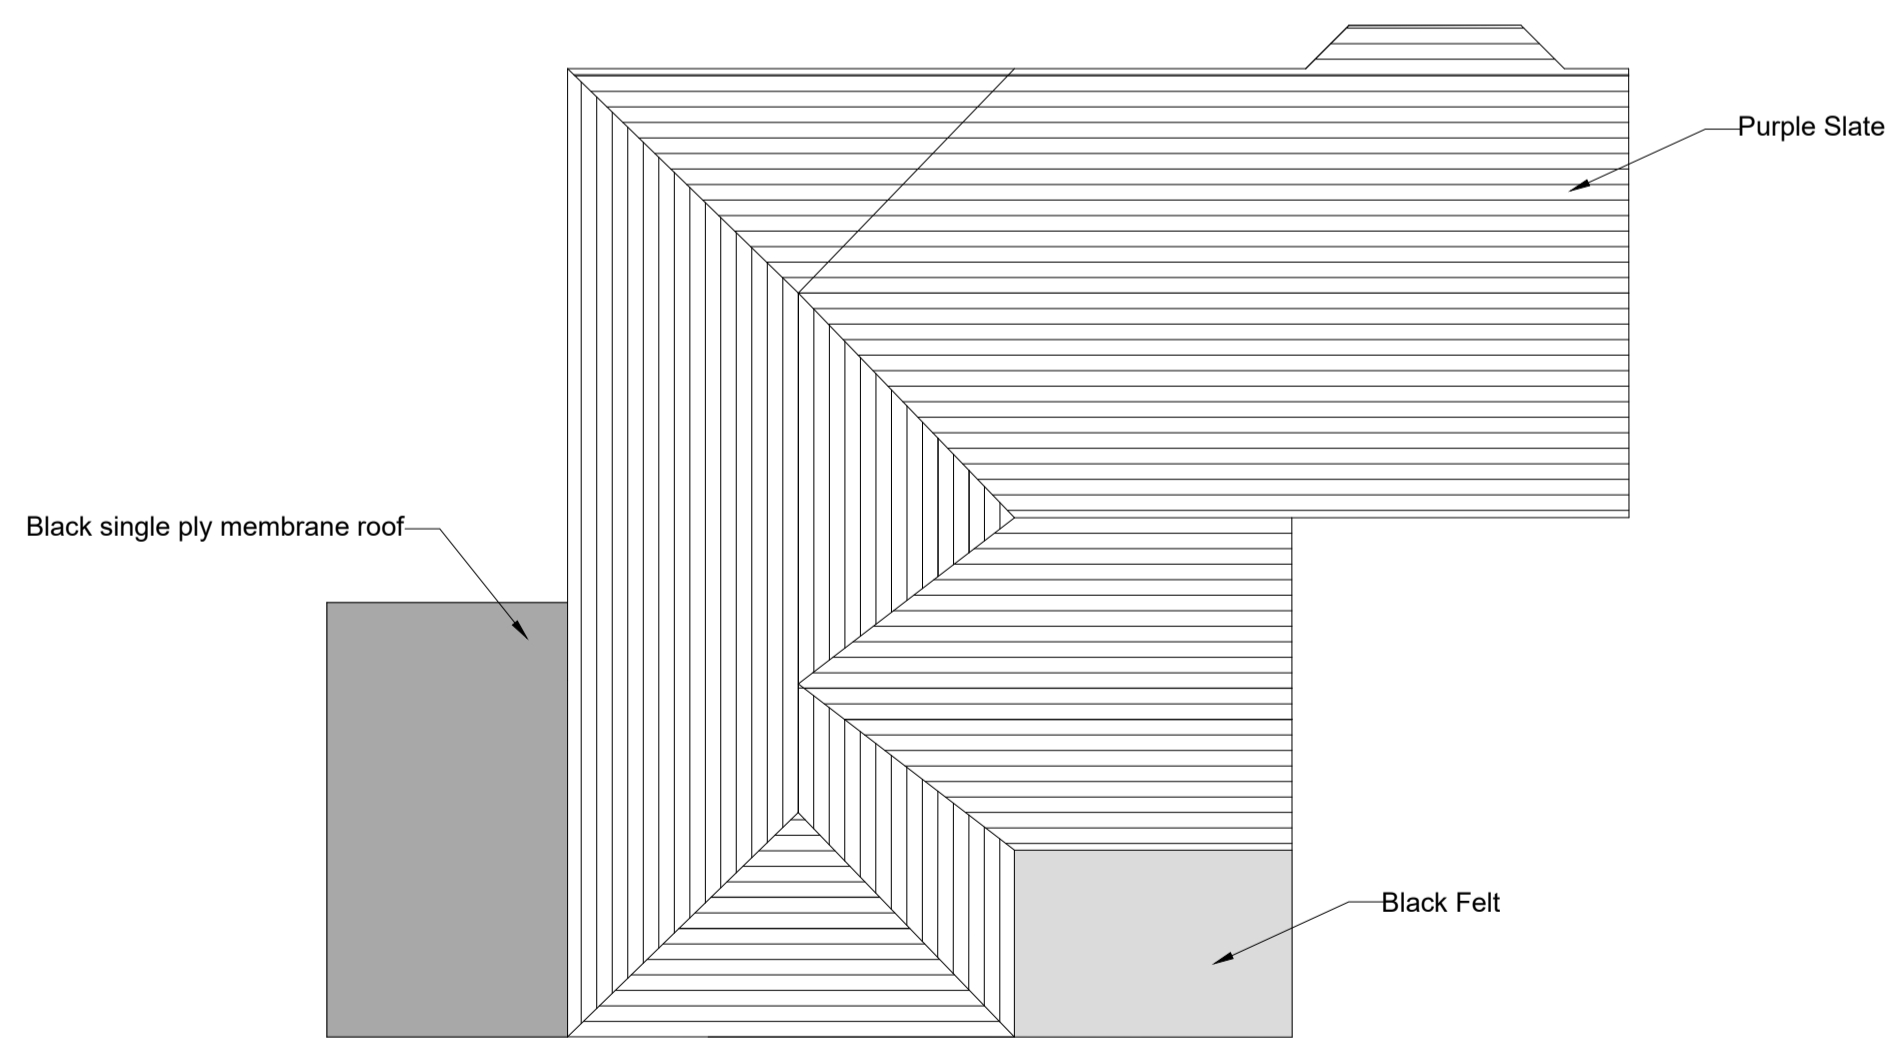


Existing Roof Plan (Scale 1:100)

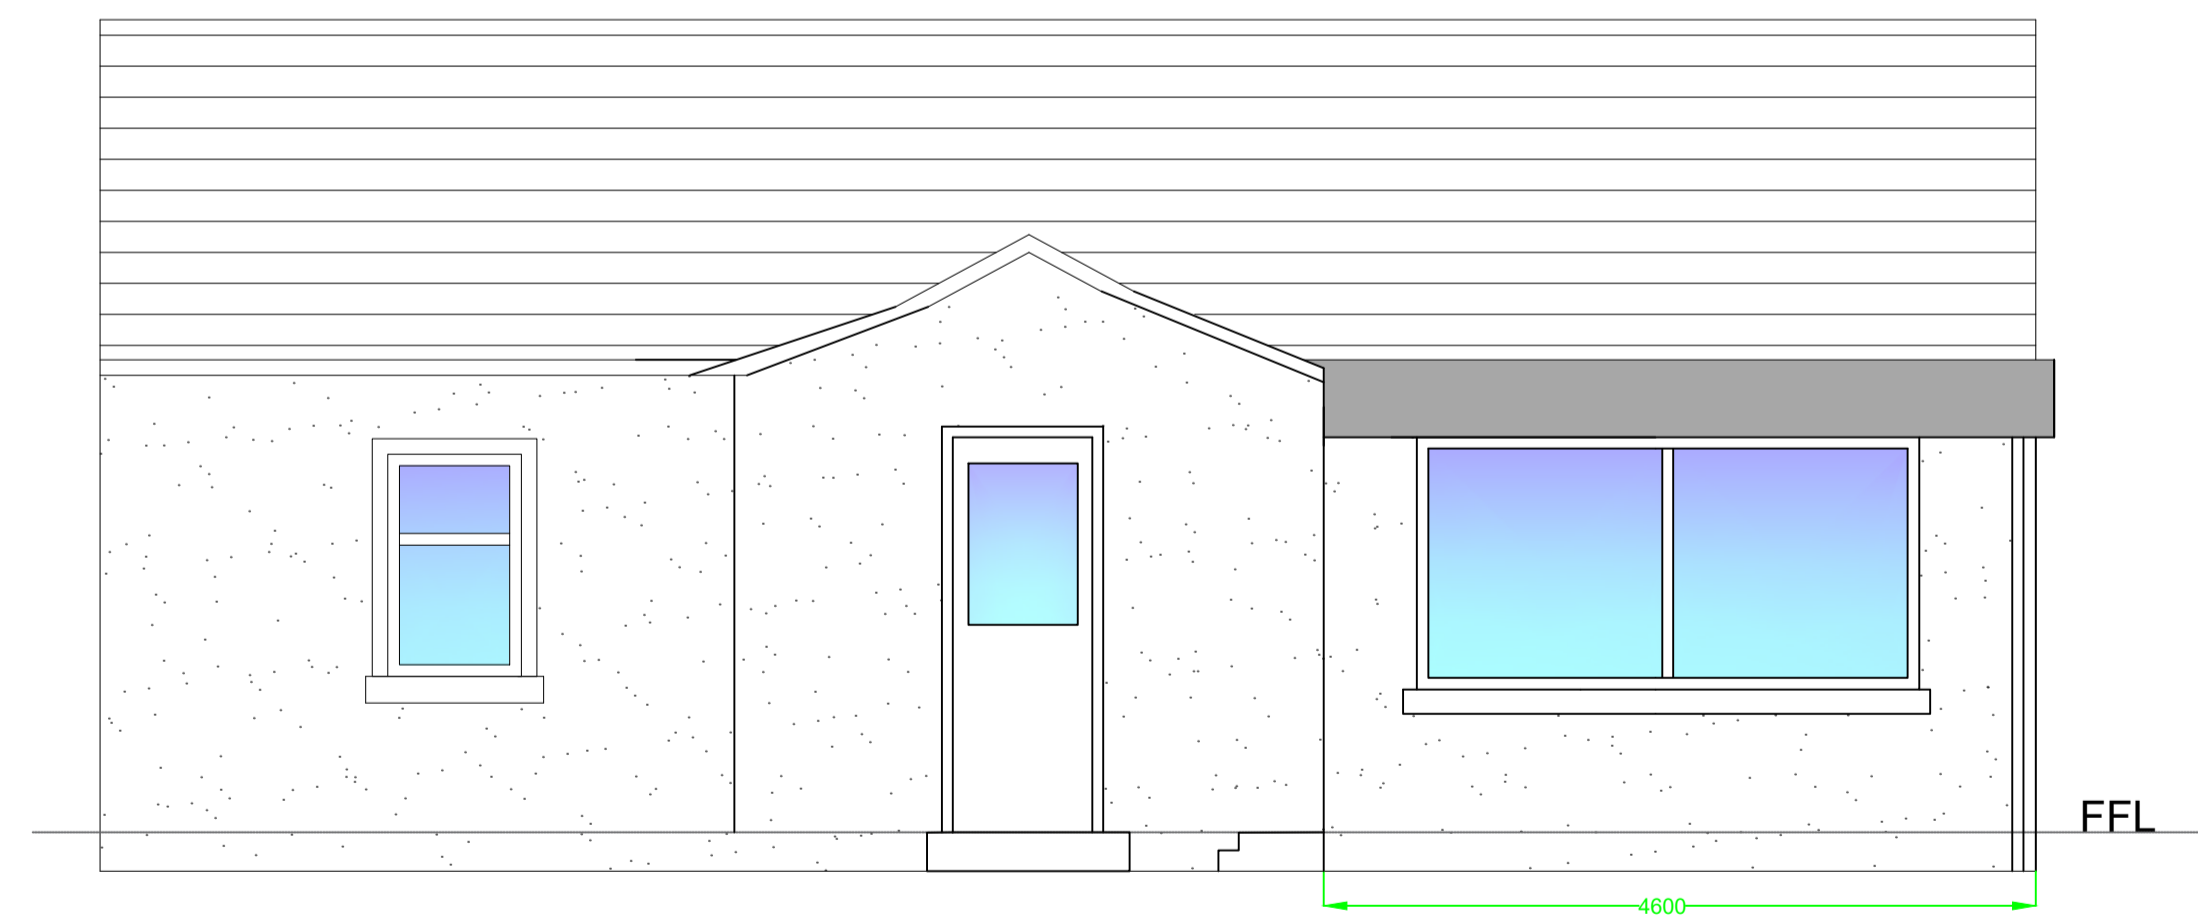 

Proposed North Elevation (Scale 1:50)

 

BR/03	b	CLIENT Margaret Stewart	DESCRIPTION Proposed Layout	GENERAL NOTES FOR PLANNING PERMISSION	 ML11 Architectural Design	ML11 Architectural Design 8 Bickerton Wynd, Blackwood, Lanark, ML11 9GT.
		PROJECT 10 Bellfield Road, Coalburn, ML11 0LA.	ISSUE 21.12.2023			