



East Elevation

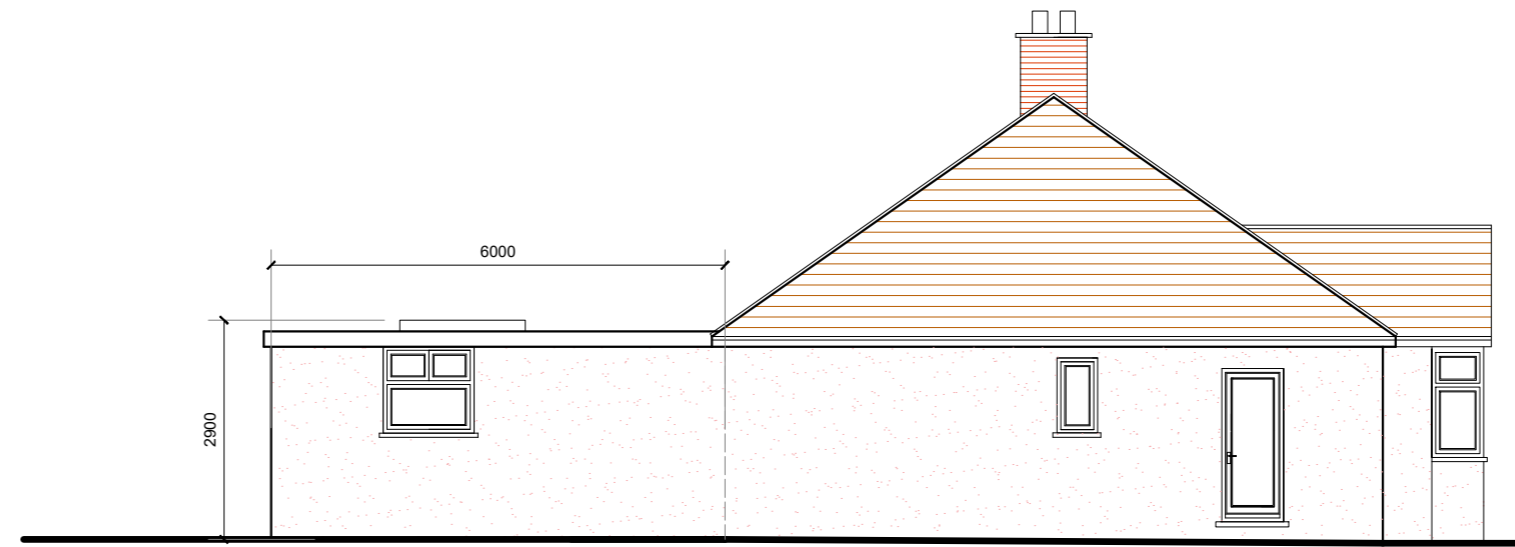


South Elevation

ALL MATERIALS TO MATCH THE EXISTING

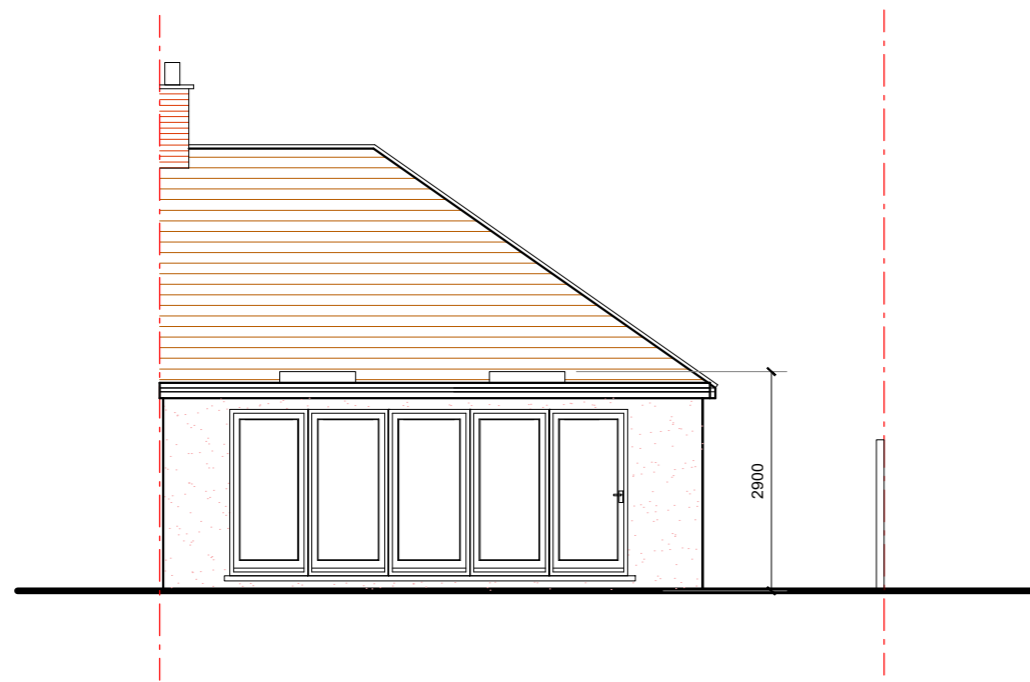


West Elevation

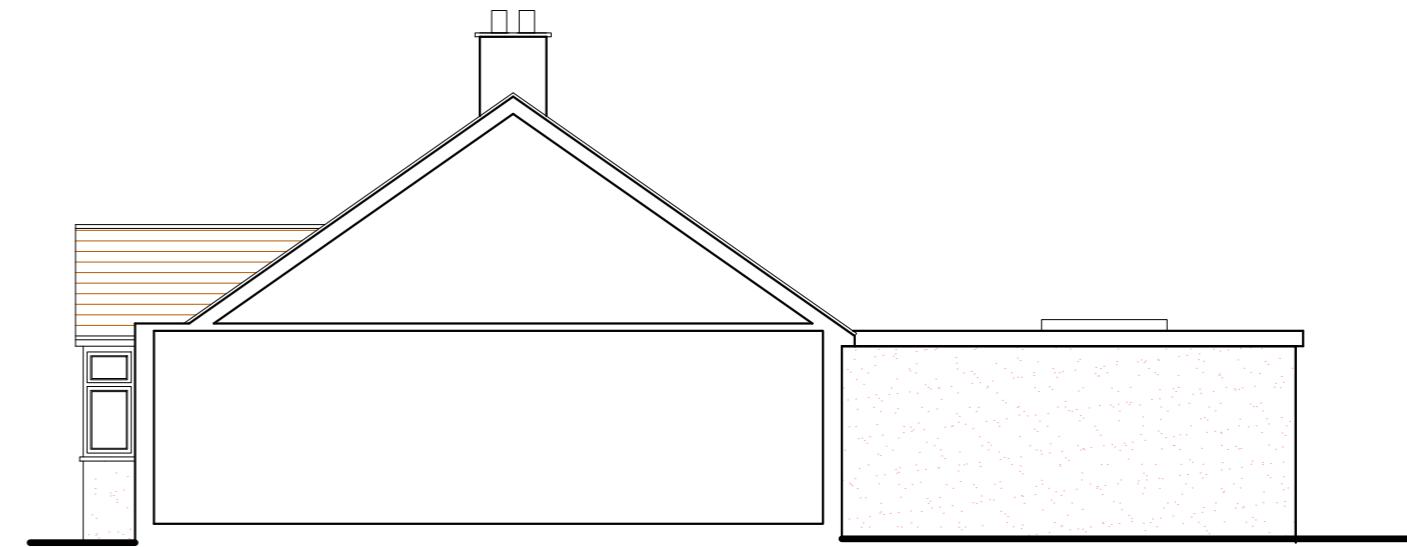

North Elevation

PROPOSED ELEVATIONS

88 Radlett Road, Watford, WD24 4LL

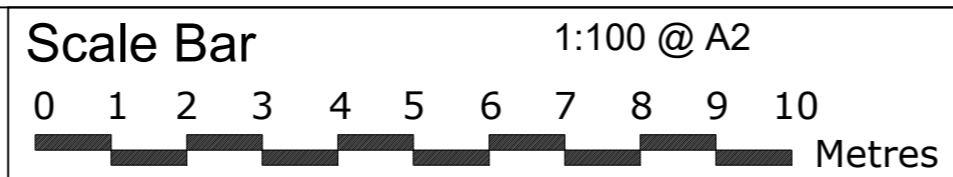

THE GILLETT MACLEOD PARTNERSHIP
Chartered Architects & Town Planning Consultants
1 High Road Old Eastcote Pinner Middlesex HA5 2EW tel. 0208 868 1333

Drg. No. 24/3625/06
Scale 1:100
Date 04/04/24
Drawn by KH

REVISION
(C) drawer