



Ground Floor Plan

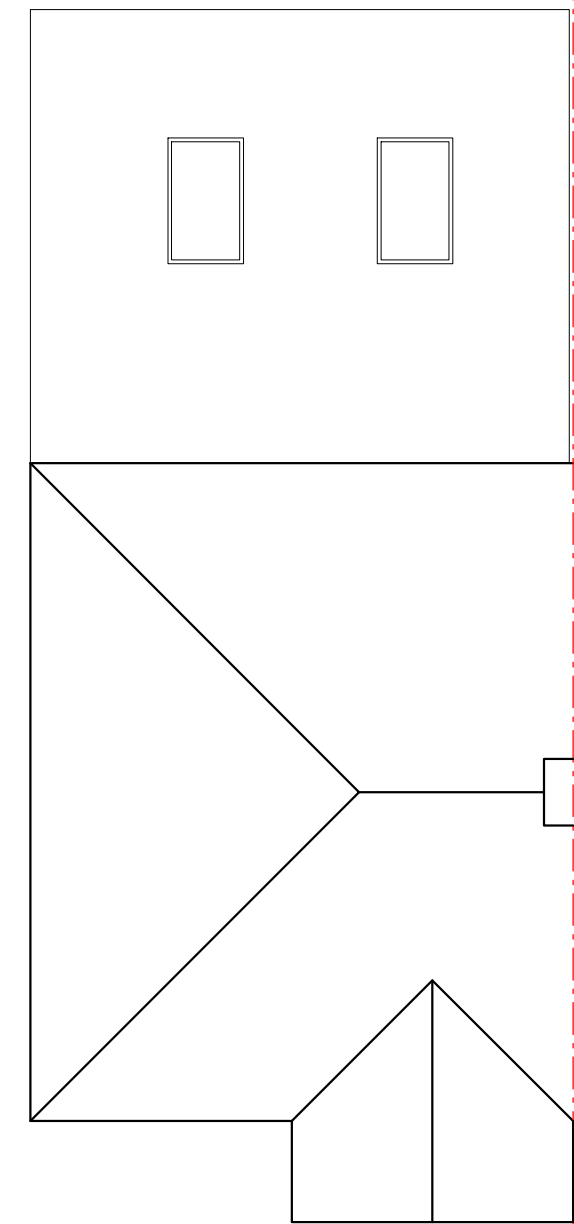

Roof Plan

PROPOSED FLOOR PLANS

88 Radlett Road, Watford, WD24 4LL

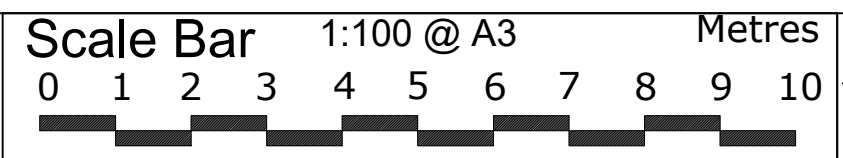

THE GILLETT MACLEOD PARTNERSHIP
Chartered Architects & Town Planning Consultants
1 High Road Old Eastcote Pinner Middlesex HA5 2EW tel. 0208 868 1333

Drg. No. 24/3625/04
Scale 1:100@A3
Date 02/02/24
Drawn by KH

REVISION
(C) drawer