




NOTES
 All dimensions to be checked on site. Figured dimensions to be read in preference to scaled. Drawing author accepts no responsibility for any unauthorised amendments to the drawing and does not permit unauthorised copying of the drawing. This drawing is copyright and remains the property of drawing author unless otherwise agreed.

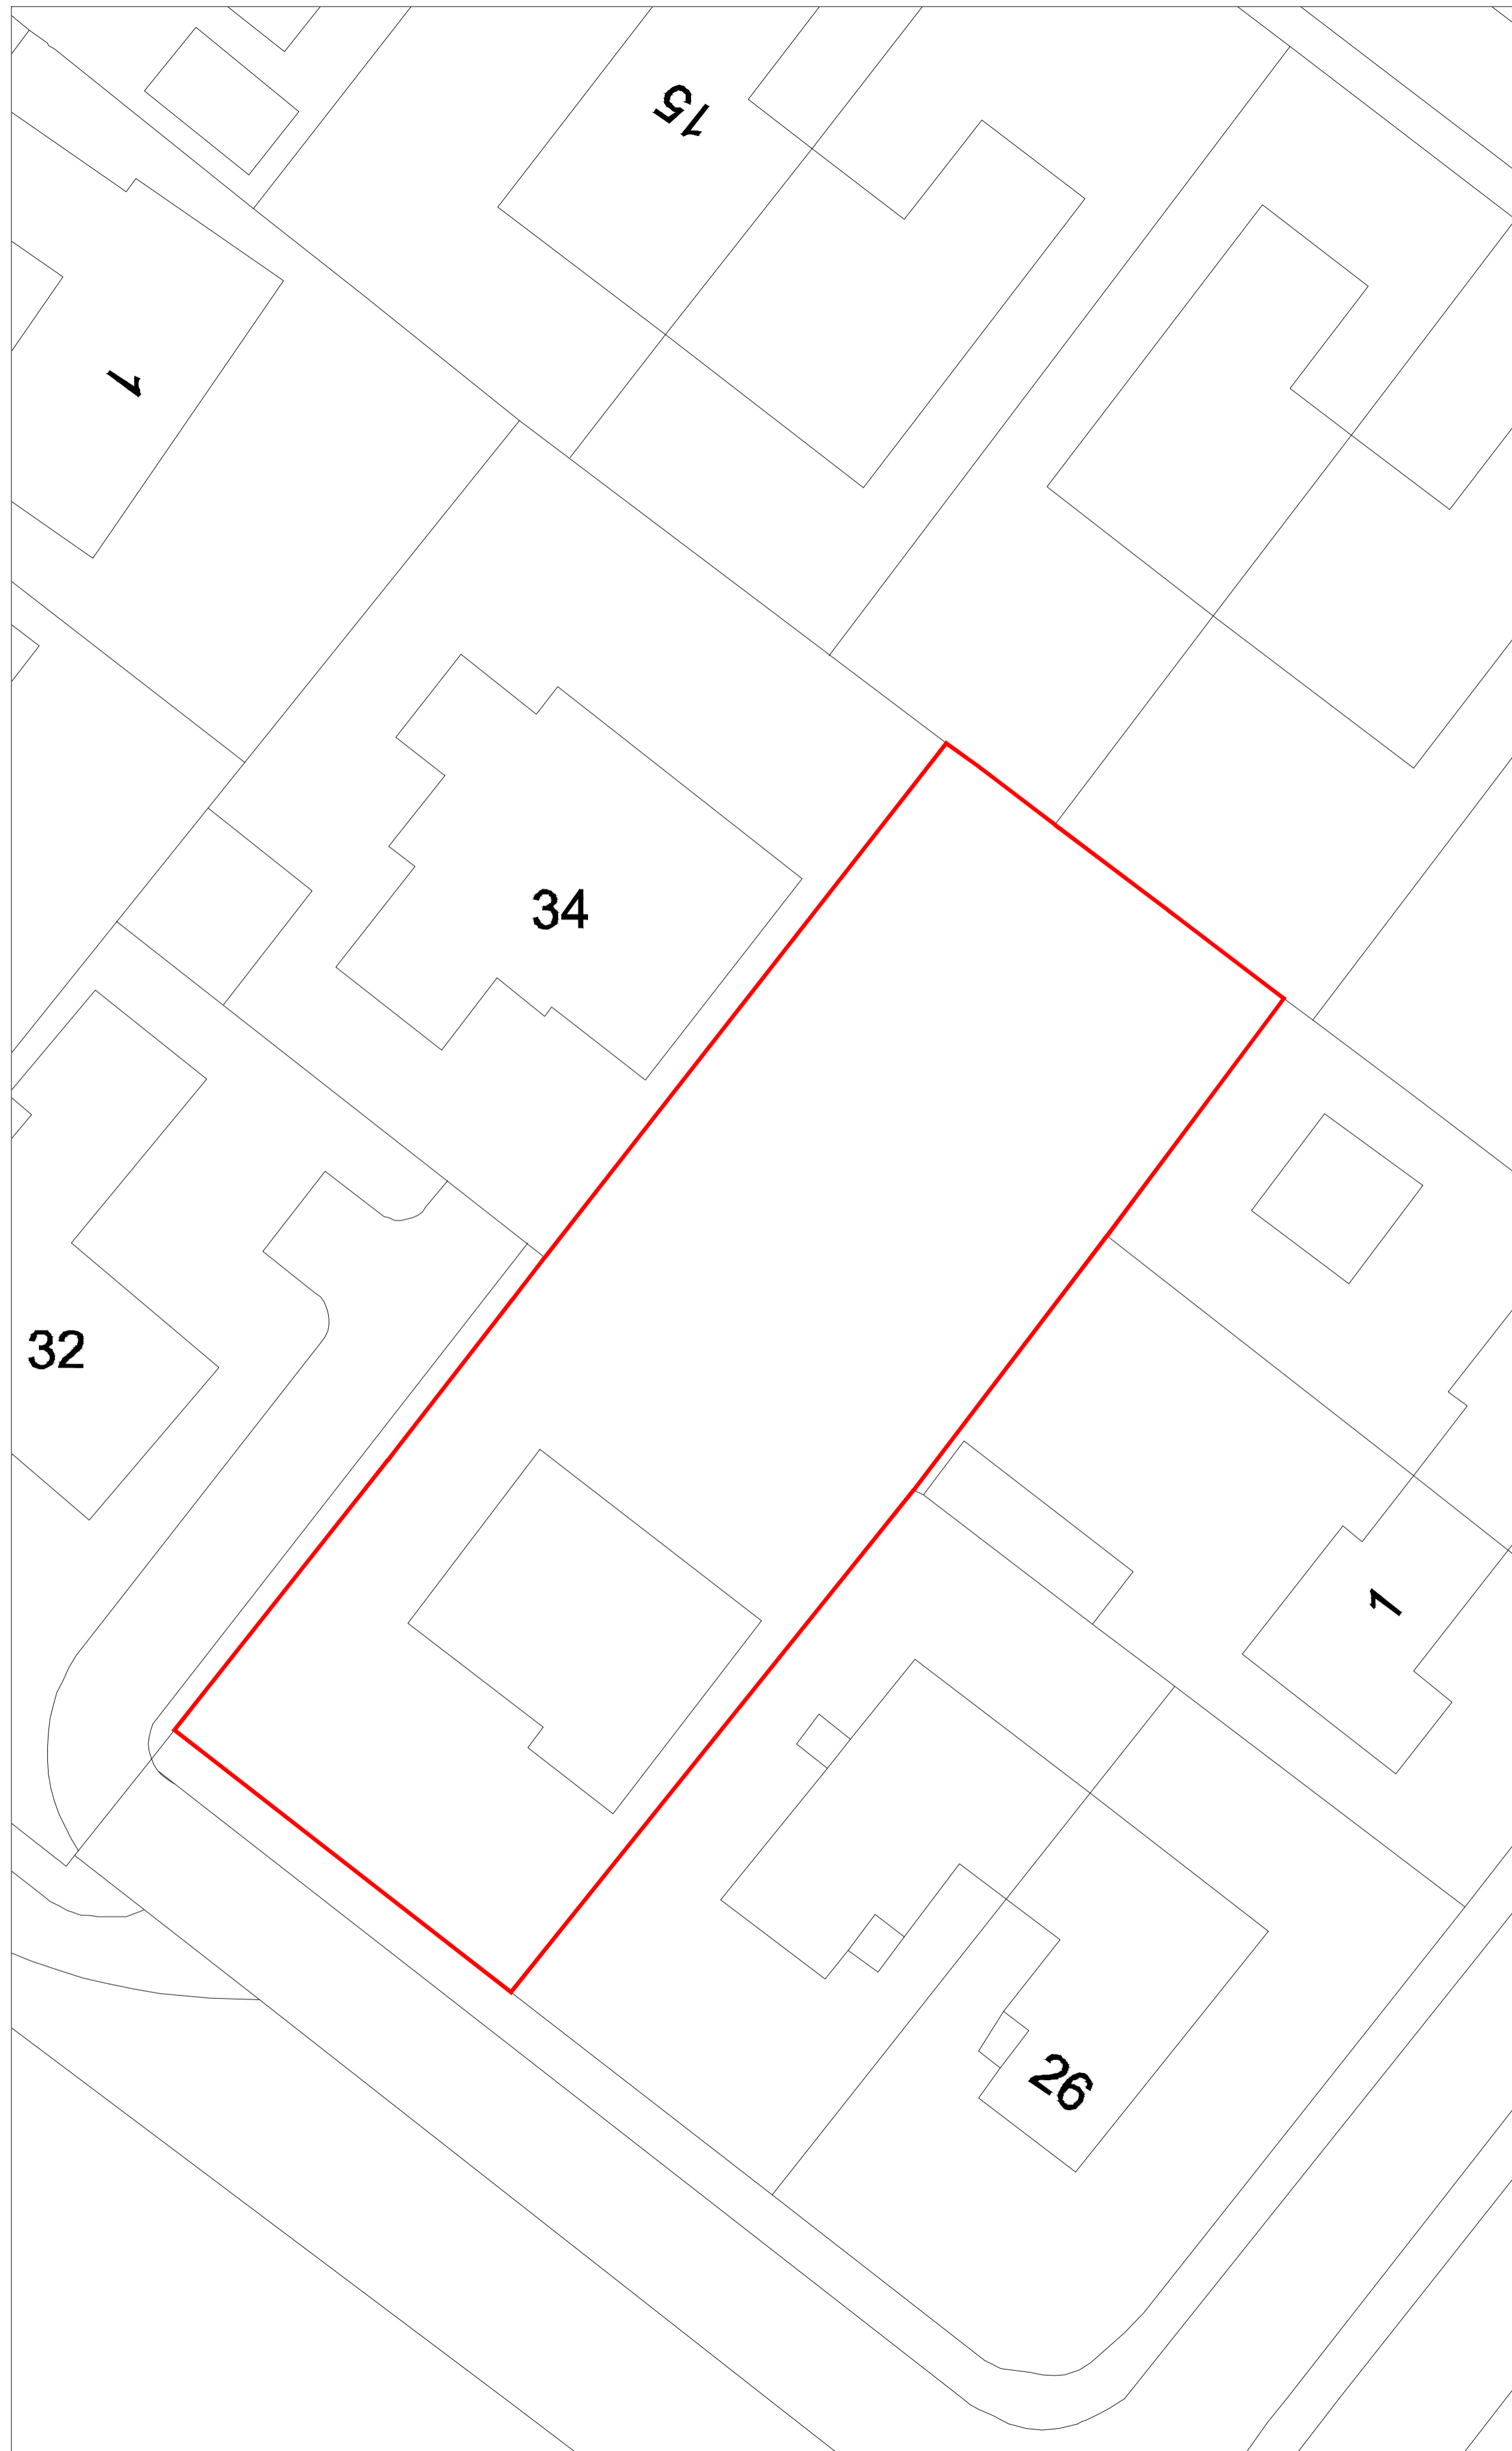

Existing Site Plan
 Scale 1:200

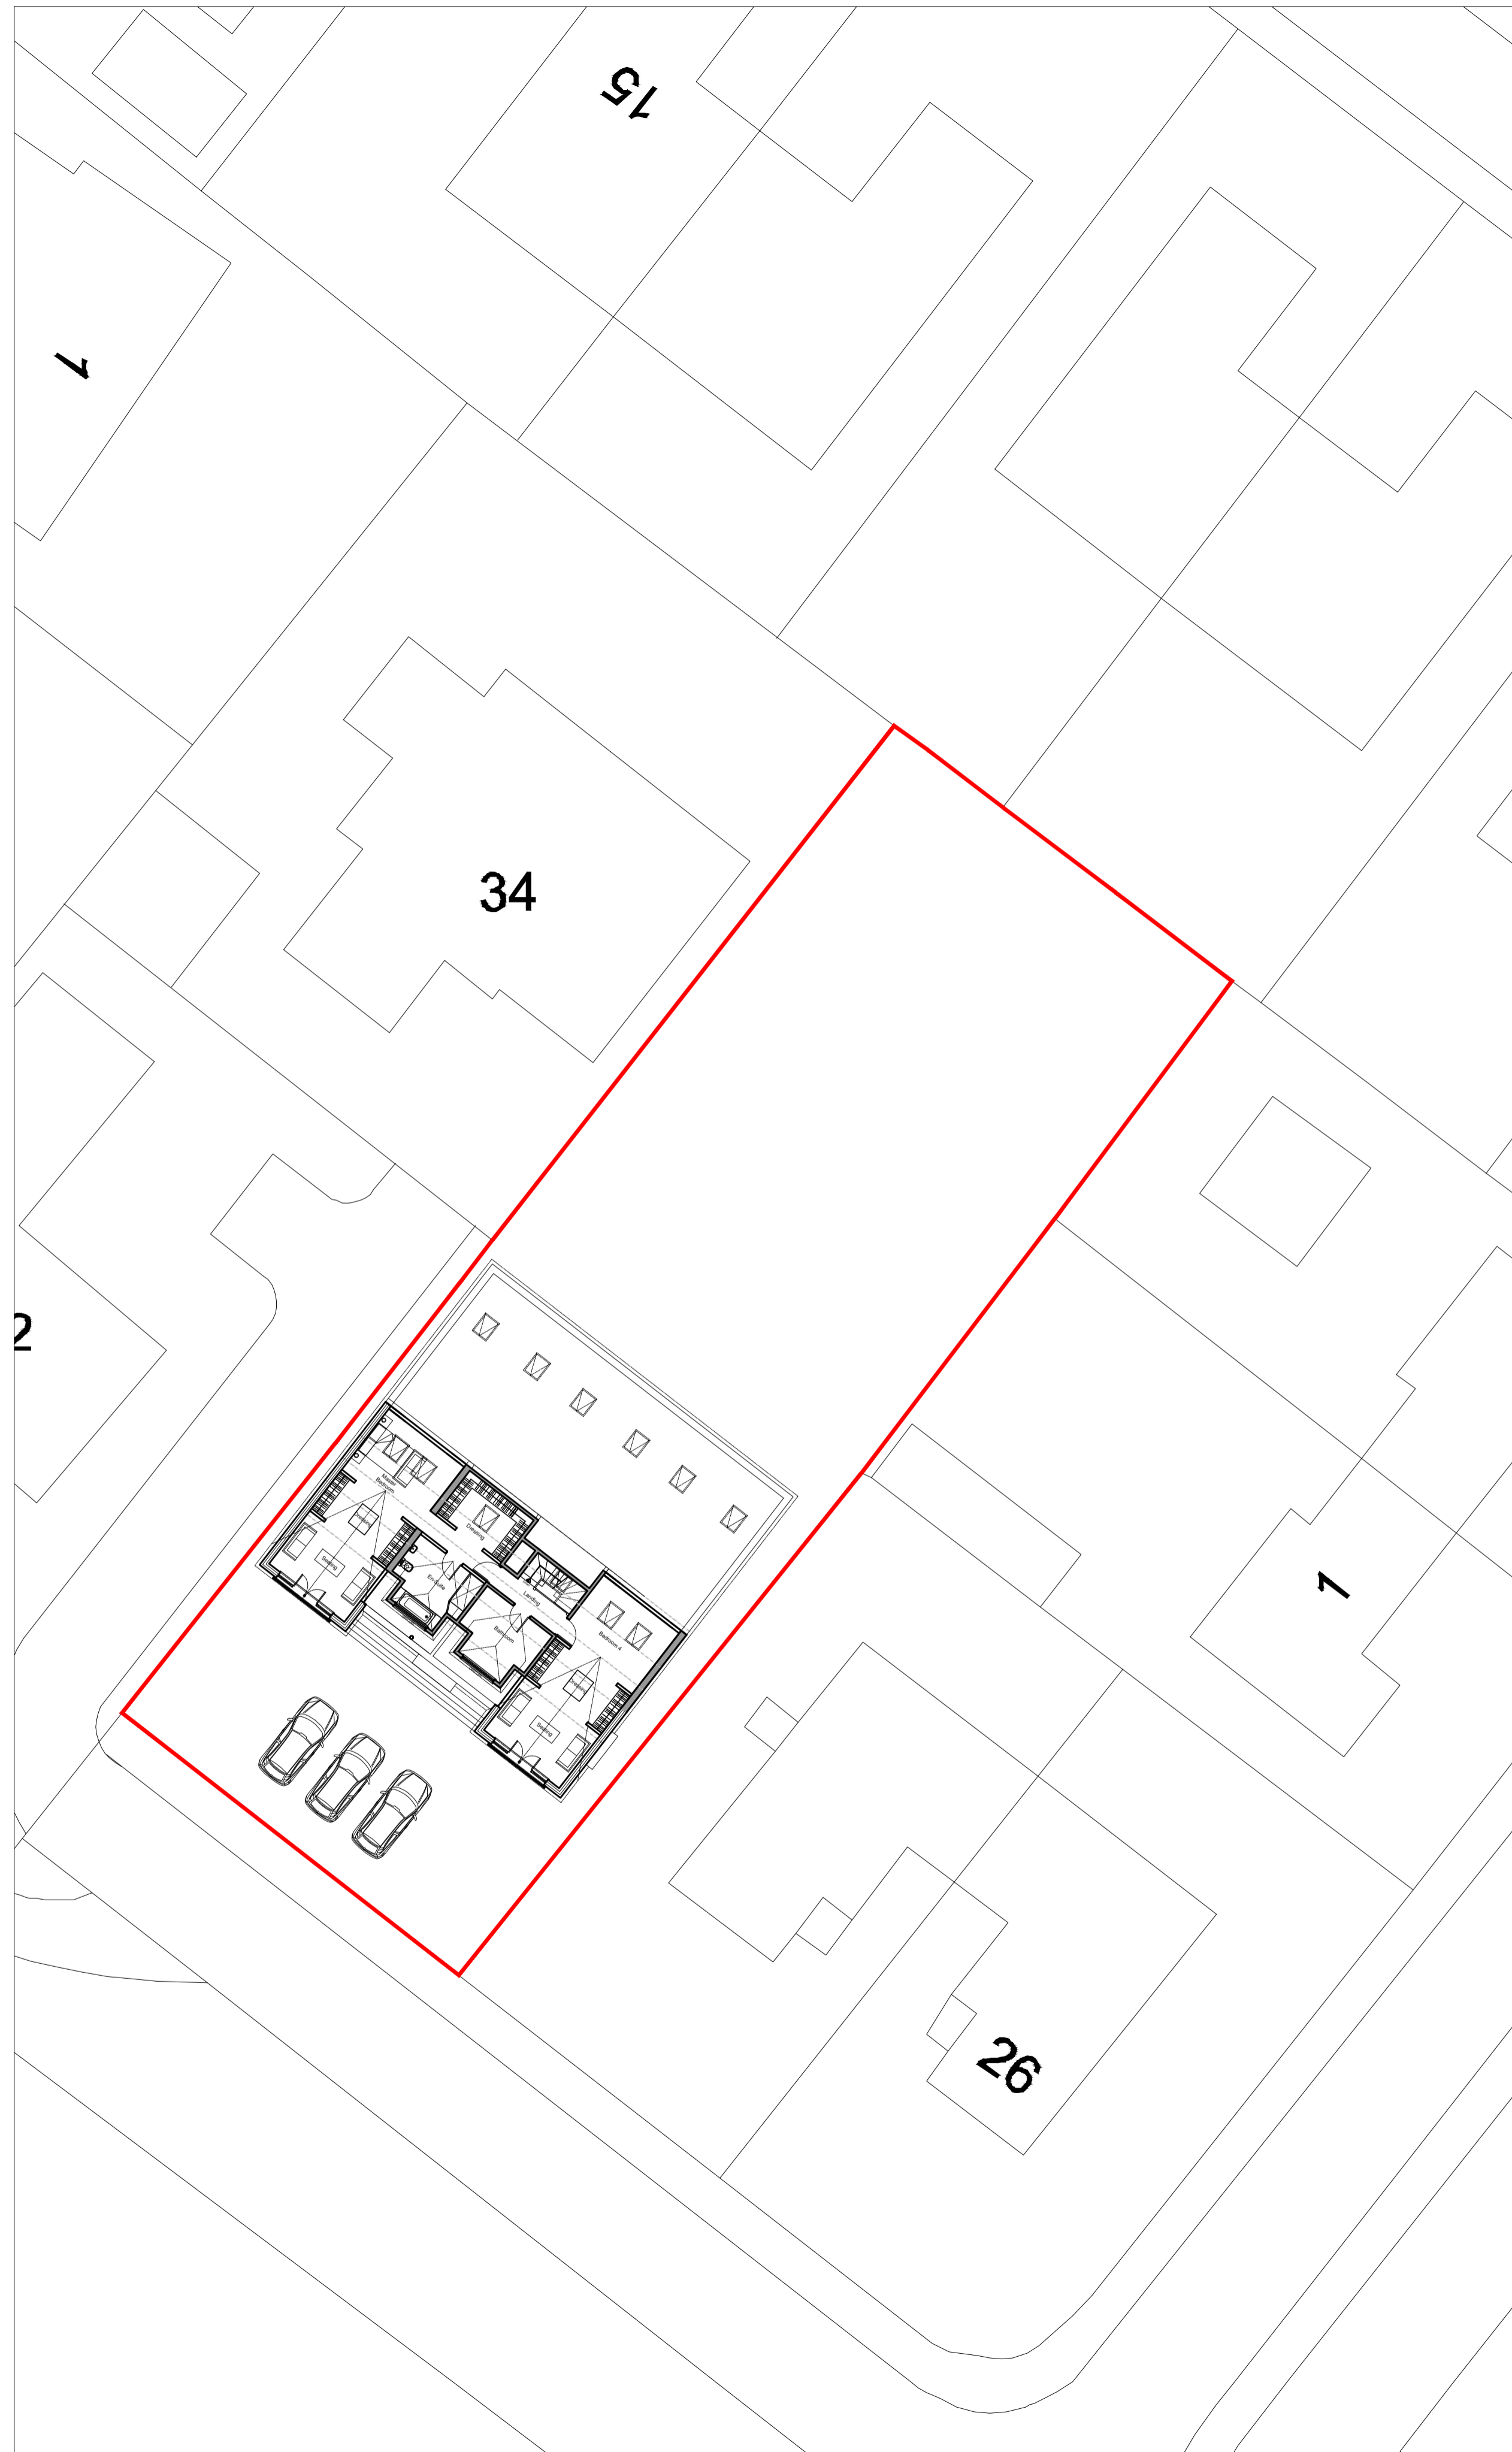

Proposed Site Plan
 Scale 1:200

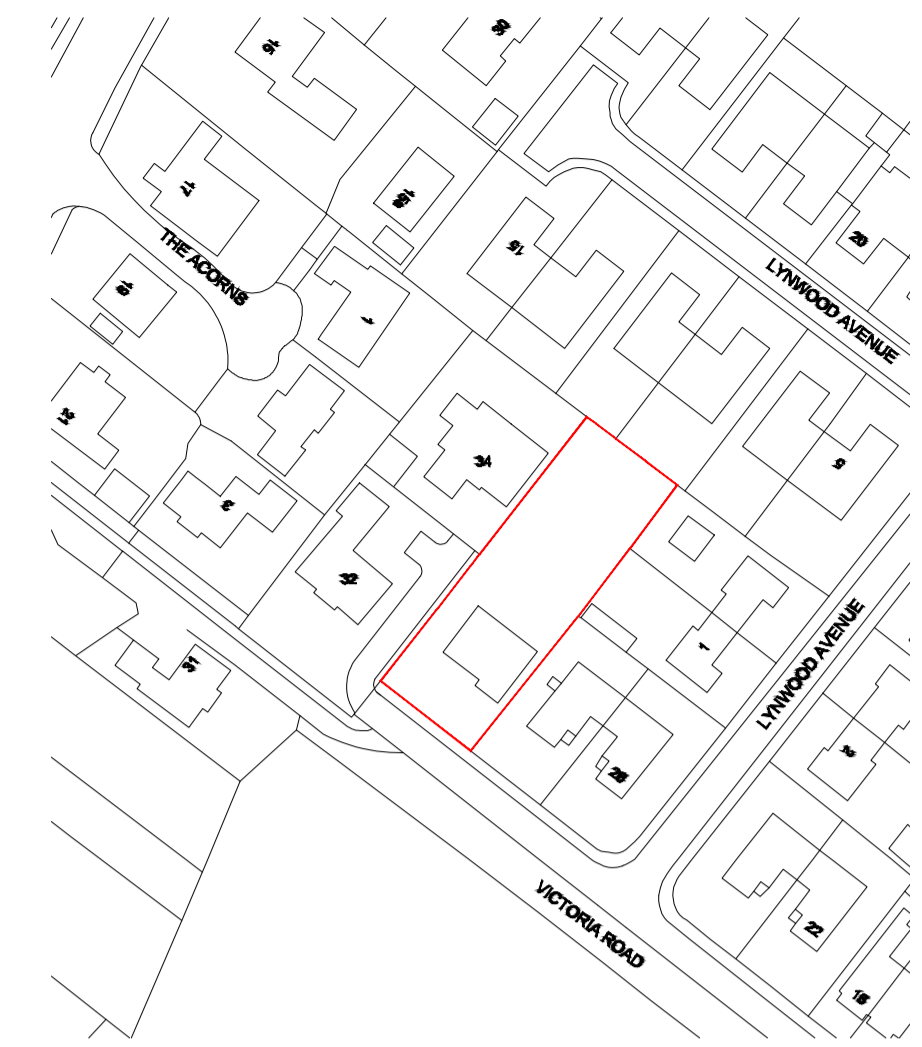

Location Plan
 Scale 1:1250



Version	Amendment	Drawn & Date	Checked & Date	Approved & Date
McGovern Architectural Design				
<small>Telephone: 0773288678 Email: m@govern-architectural-design@gmail.com</small>				
Internal Project Number: 100				
Client: Mr Matthew Palfreyman				
Project Name: 30 Victoria Rd, Aughton, Ormskirk L39 5AU				
Drawing Title: Existing & Proposed Site Plans				
Scale	Original Size			
SHOWN	A1	*		
Date	Drawn	Checked	Approved	
MARCH_2022	MMAC	MMAC	*	
Drawing Number				Status
P_02				PLANNING
				Revision
				D