



First Floor Plan
Scale 1:50

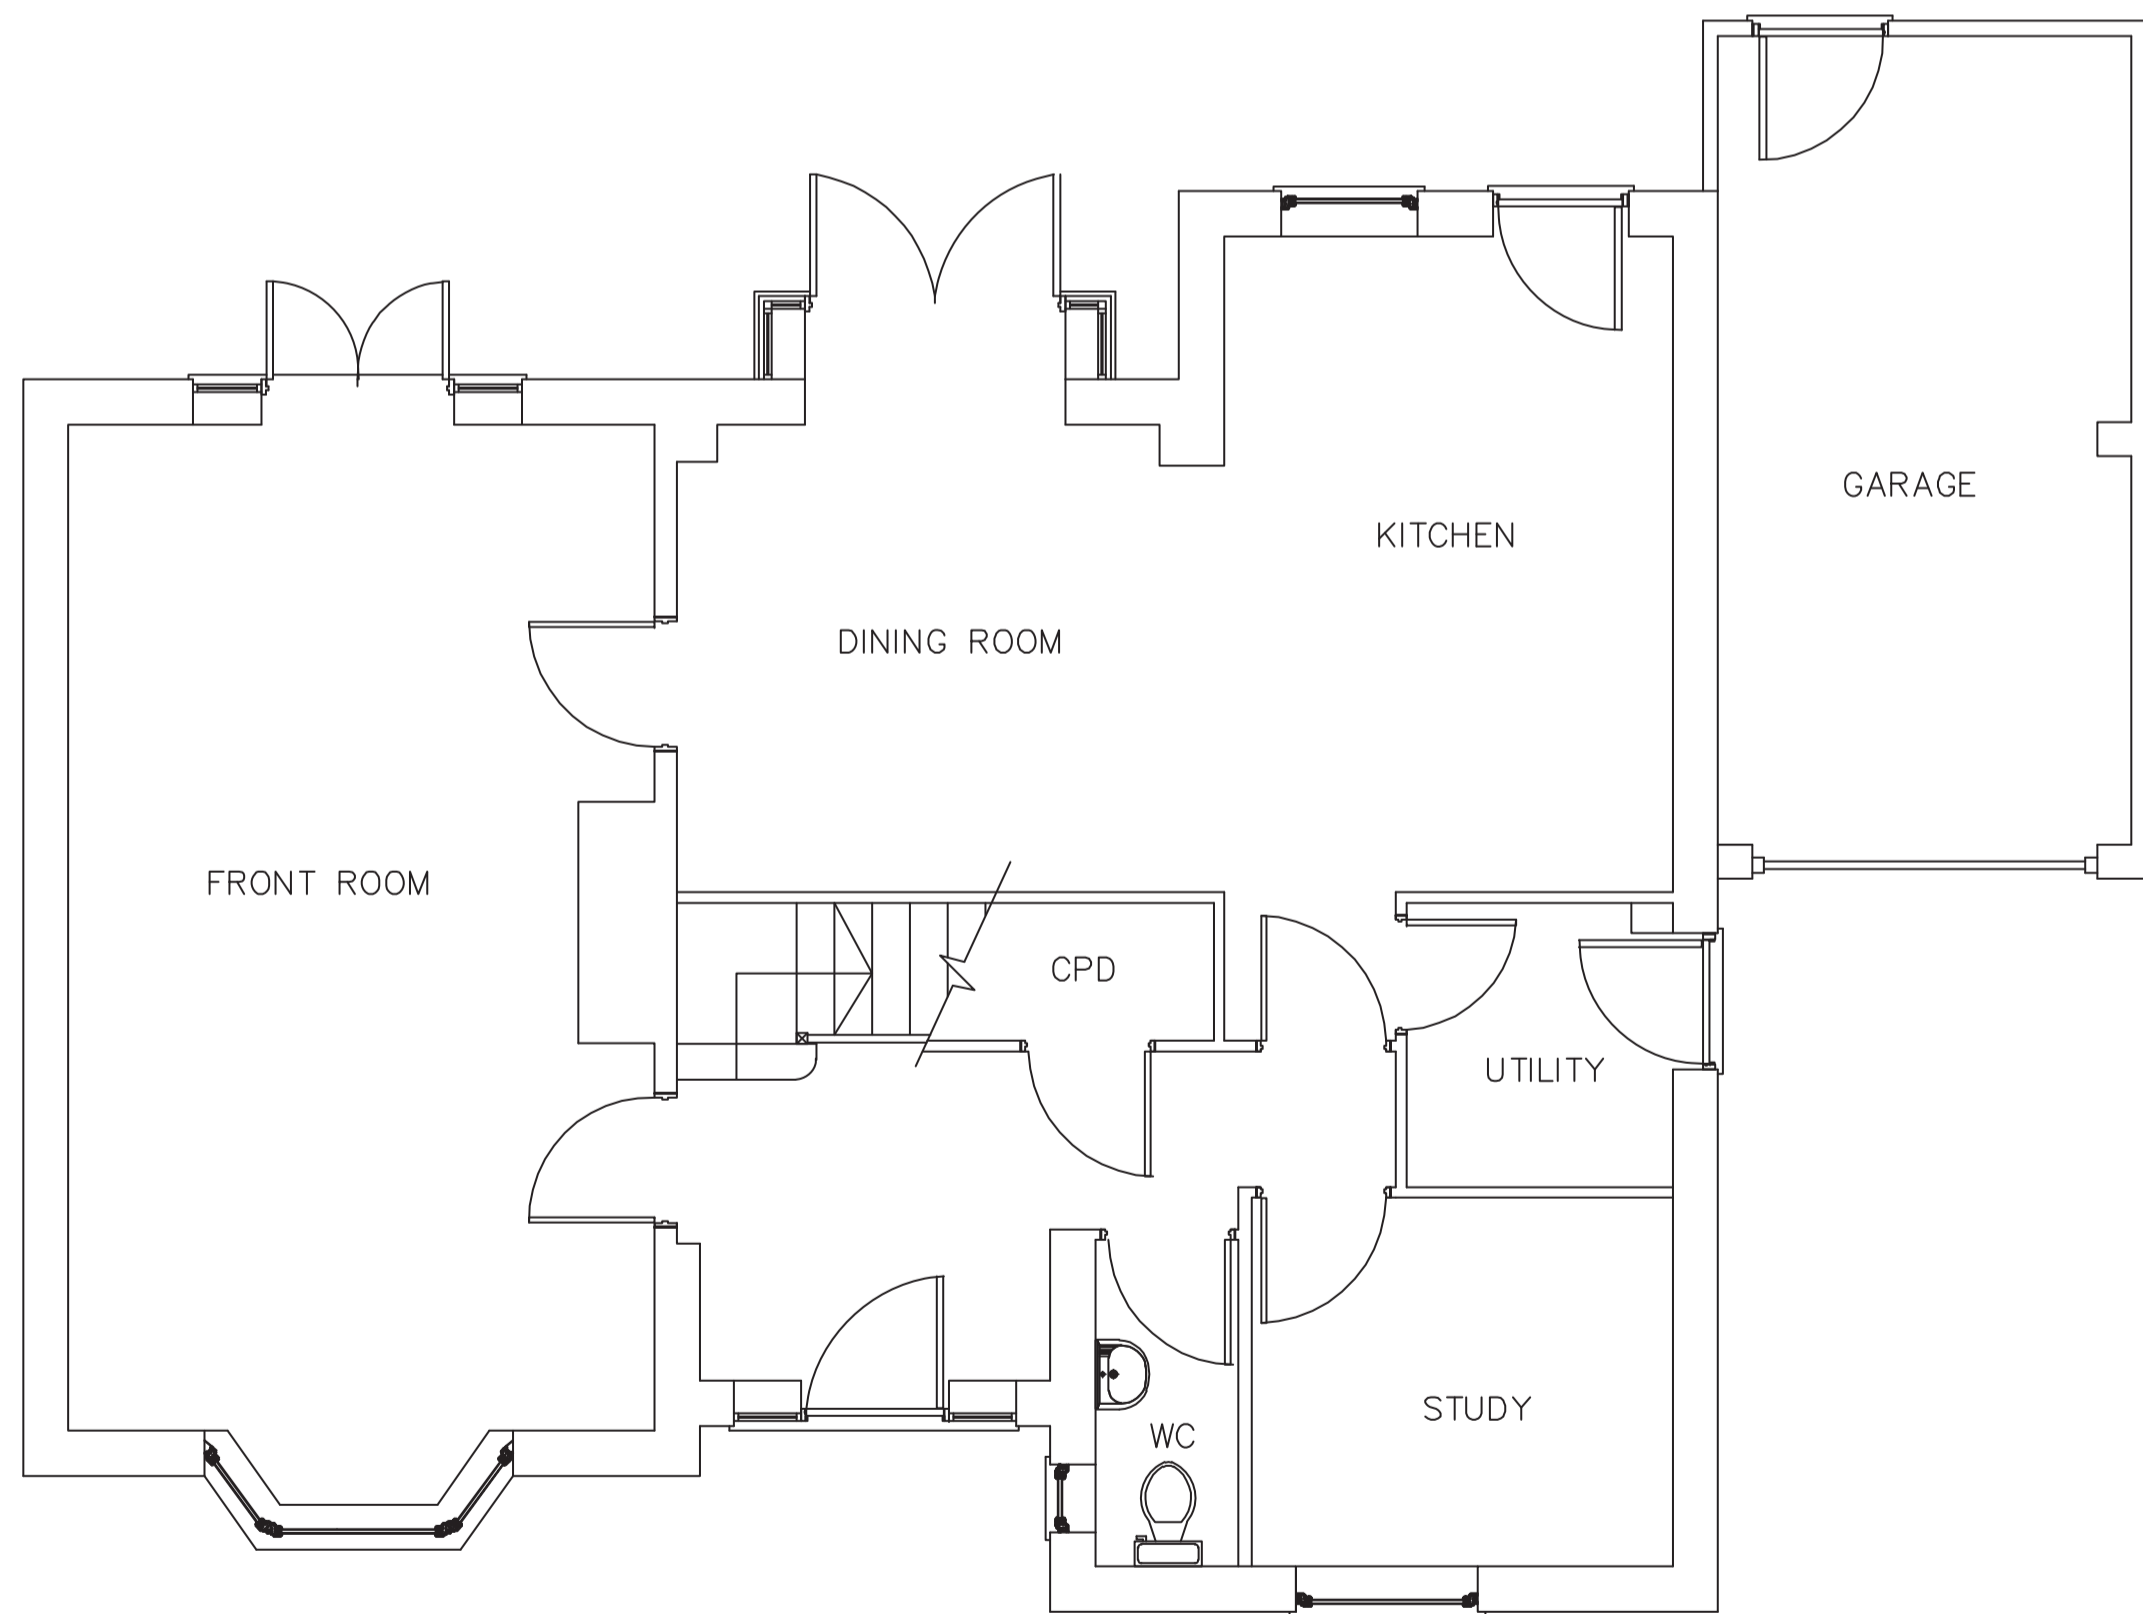


Ground Floor Plan
Scale 1:50

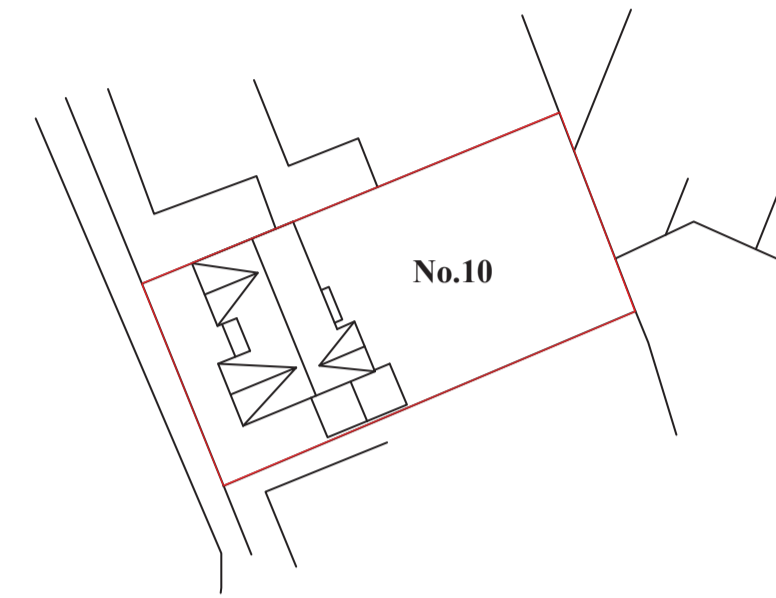



Site Block Plan
Scale 1:500



Site Location Plan
Scale 1:1250

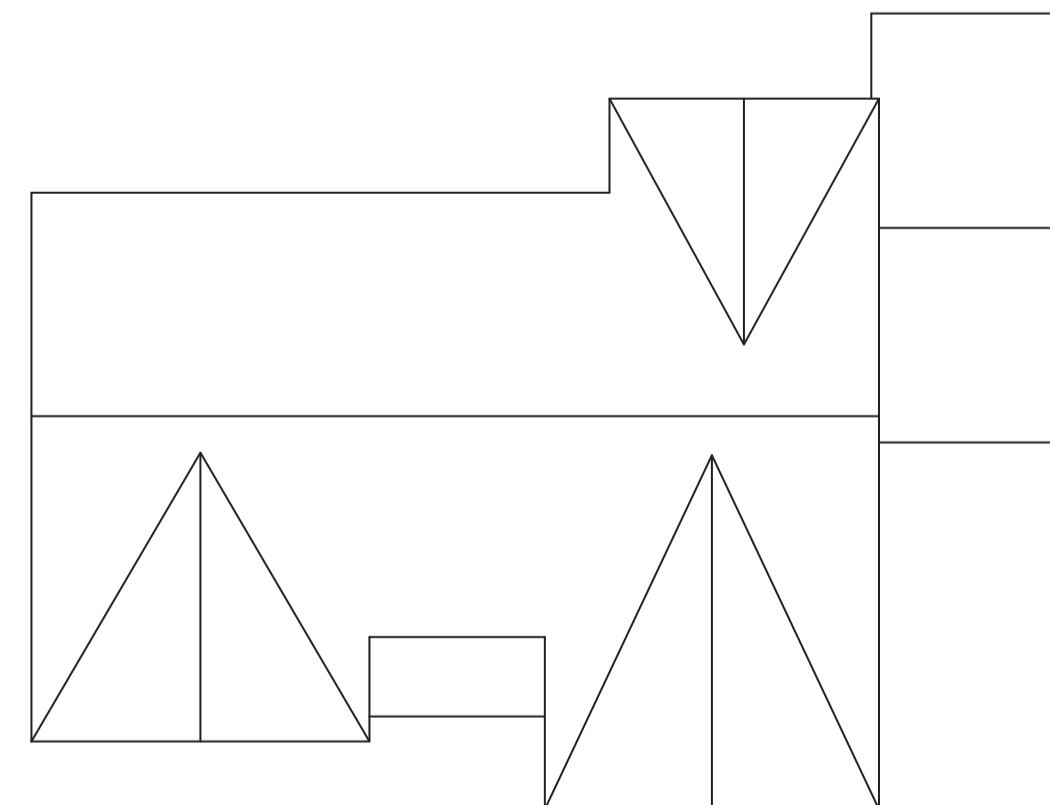

Roof Plan
Scale 1:100

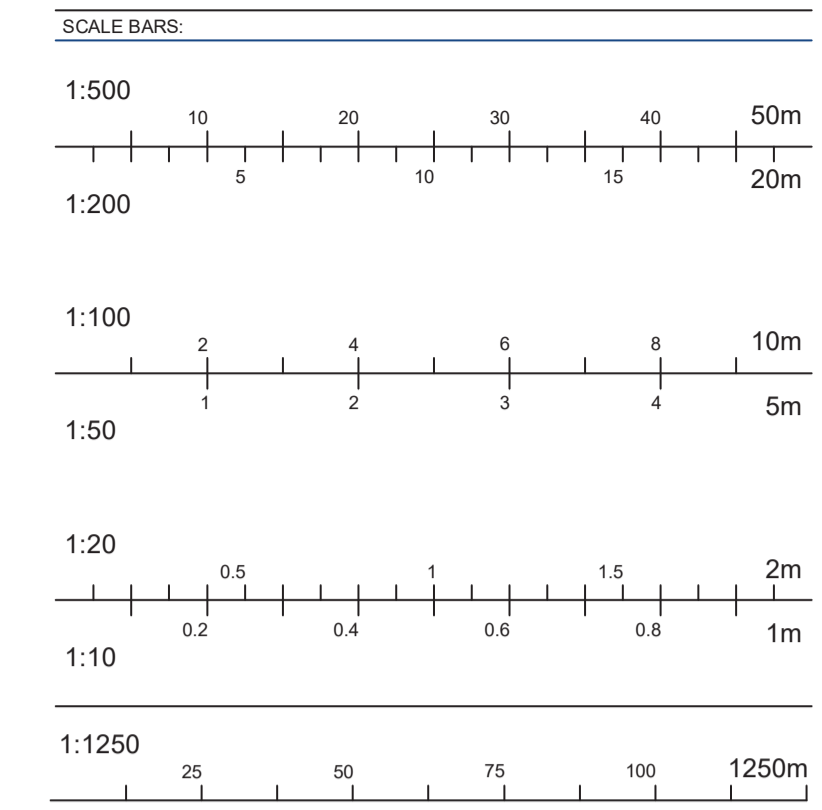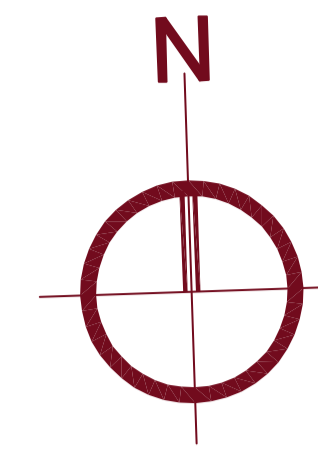

General Notes

No.	Revision/Issue	DATE

CAD
Drafting Services
4 Lyle Court
Maidstone
Kent
ME16 0EQ

EXISTING
SITE PLANS, FLOOR PLANS

Mr & Mrs Bates
10 Westminster Sq
Maidstone
ME16 0WQ

Project	Sheet 1
Date Apr 2024	DRAWN DM
Scale VARIES @ A1	CHECKED