

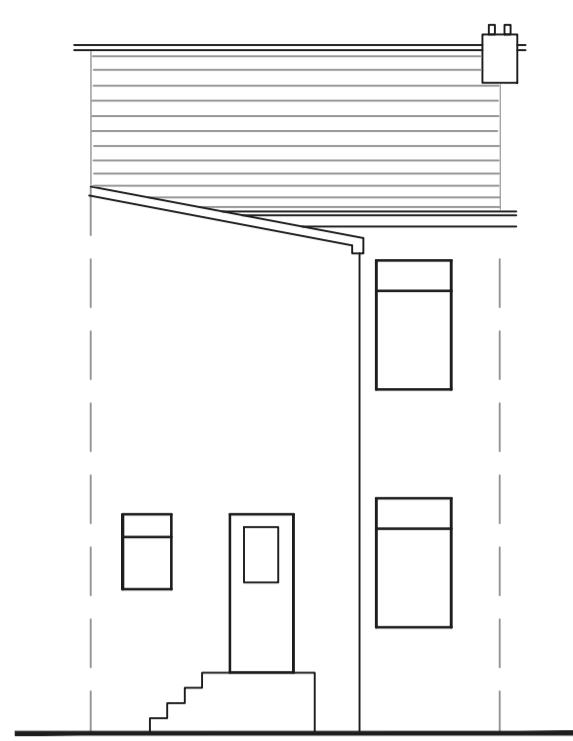



Front Elevation

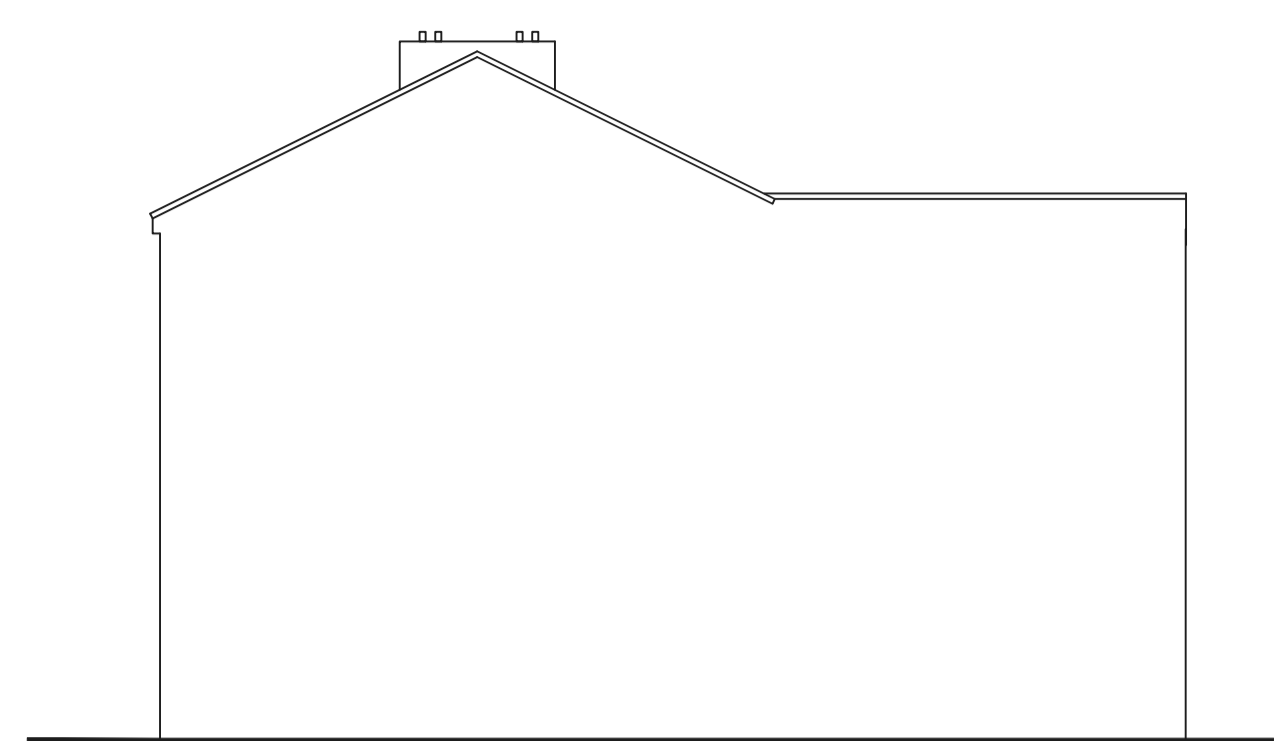


Rear Elevation

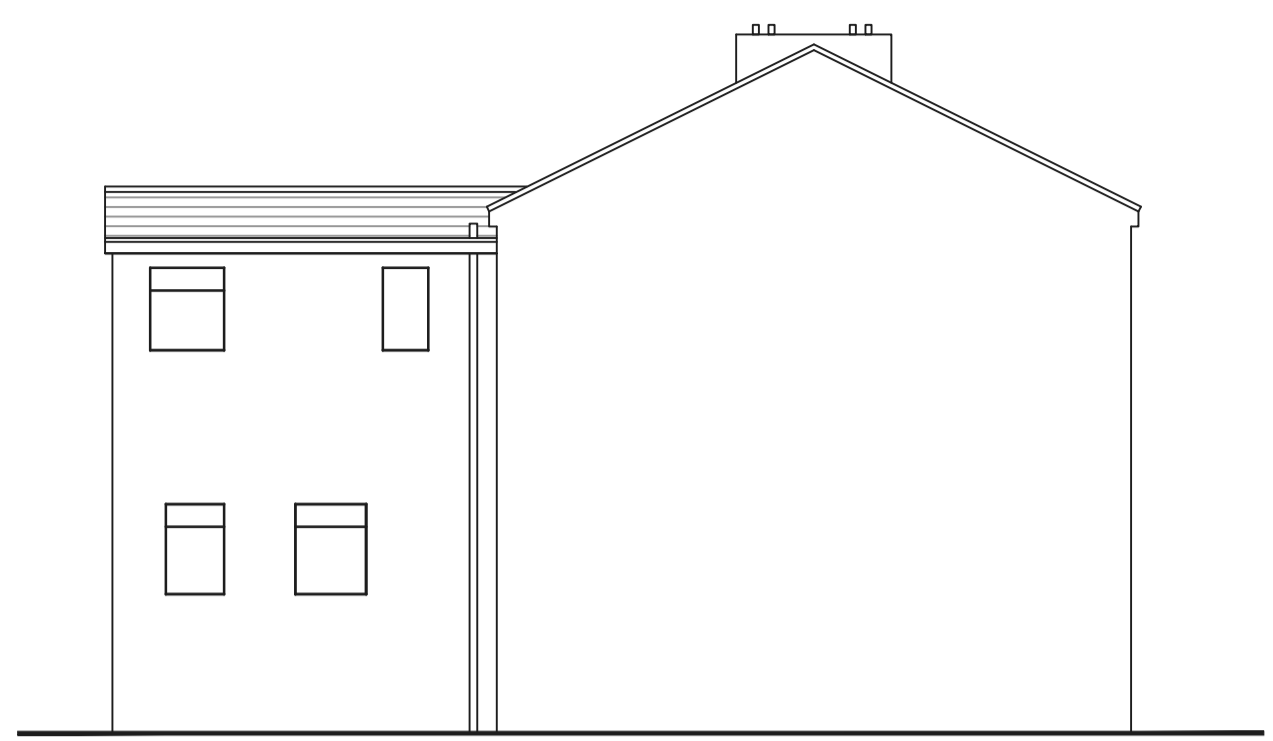

Existing Side Elevations/Section

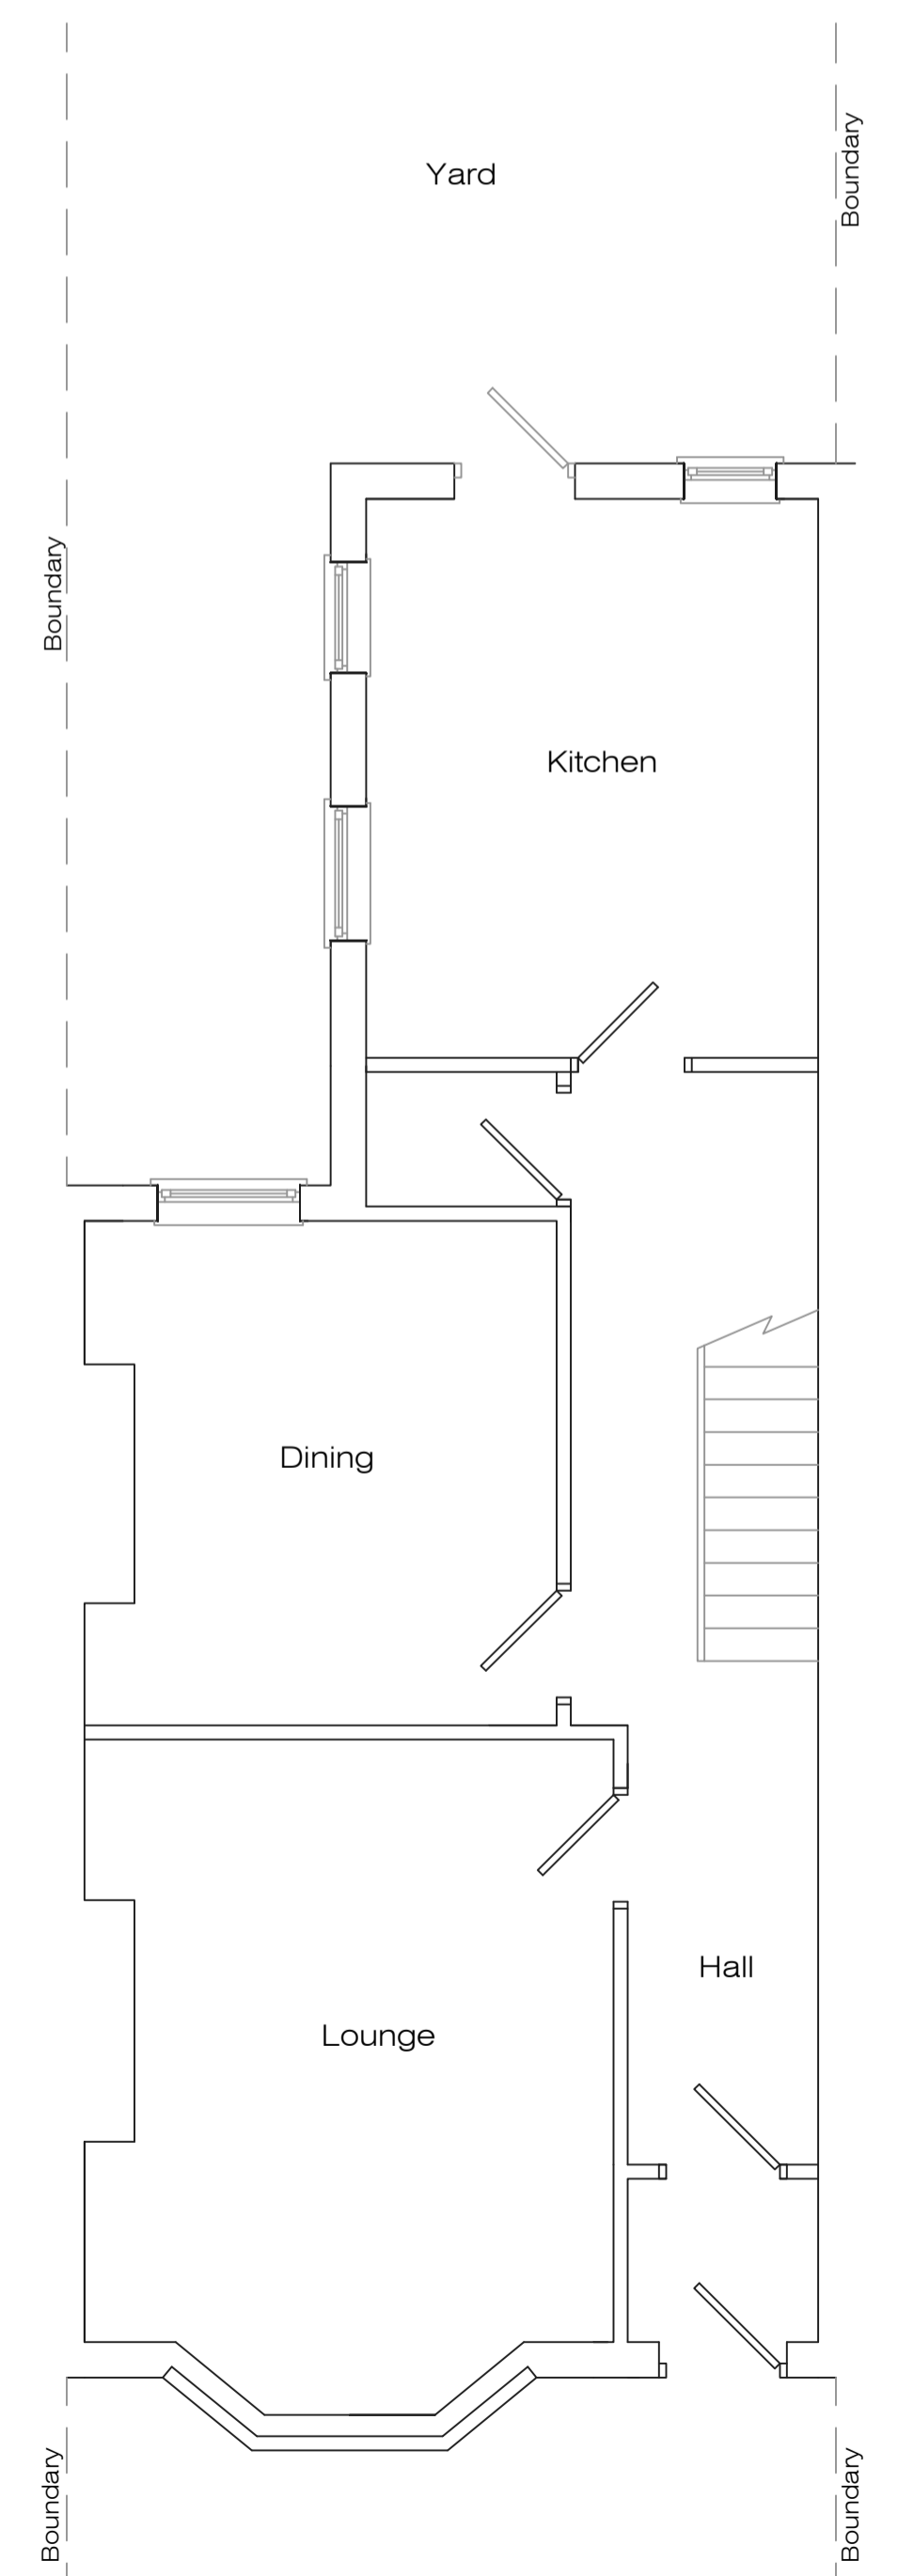

Existing Ground Floor Plan

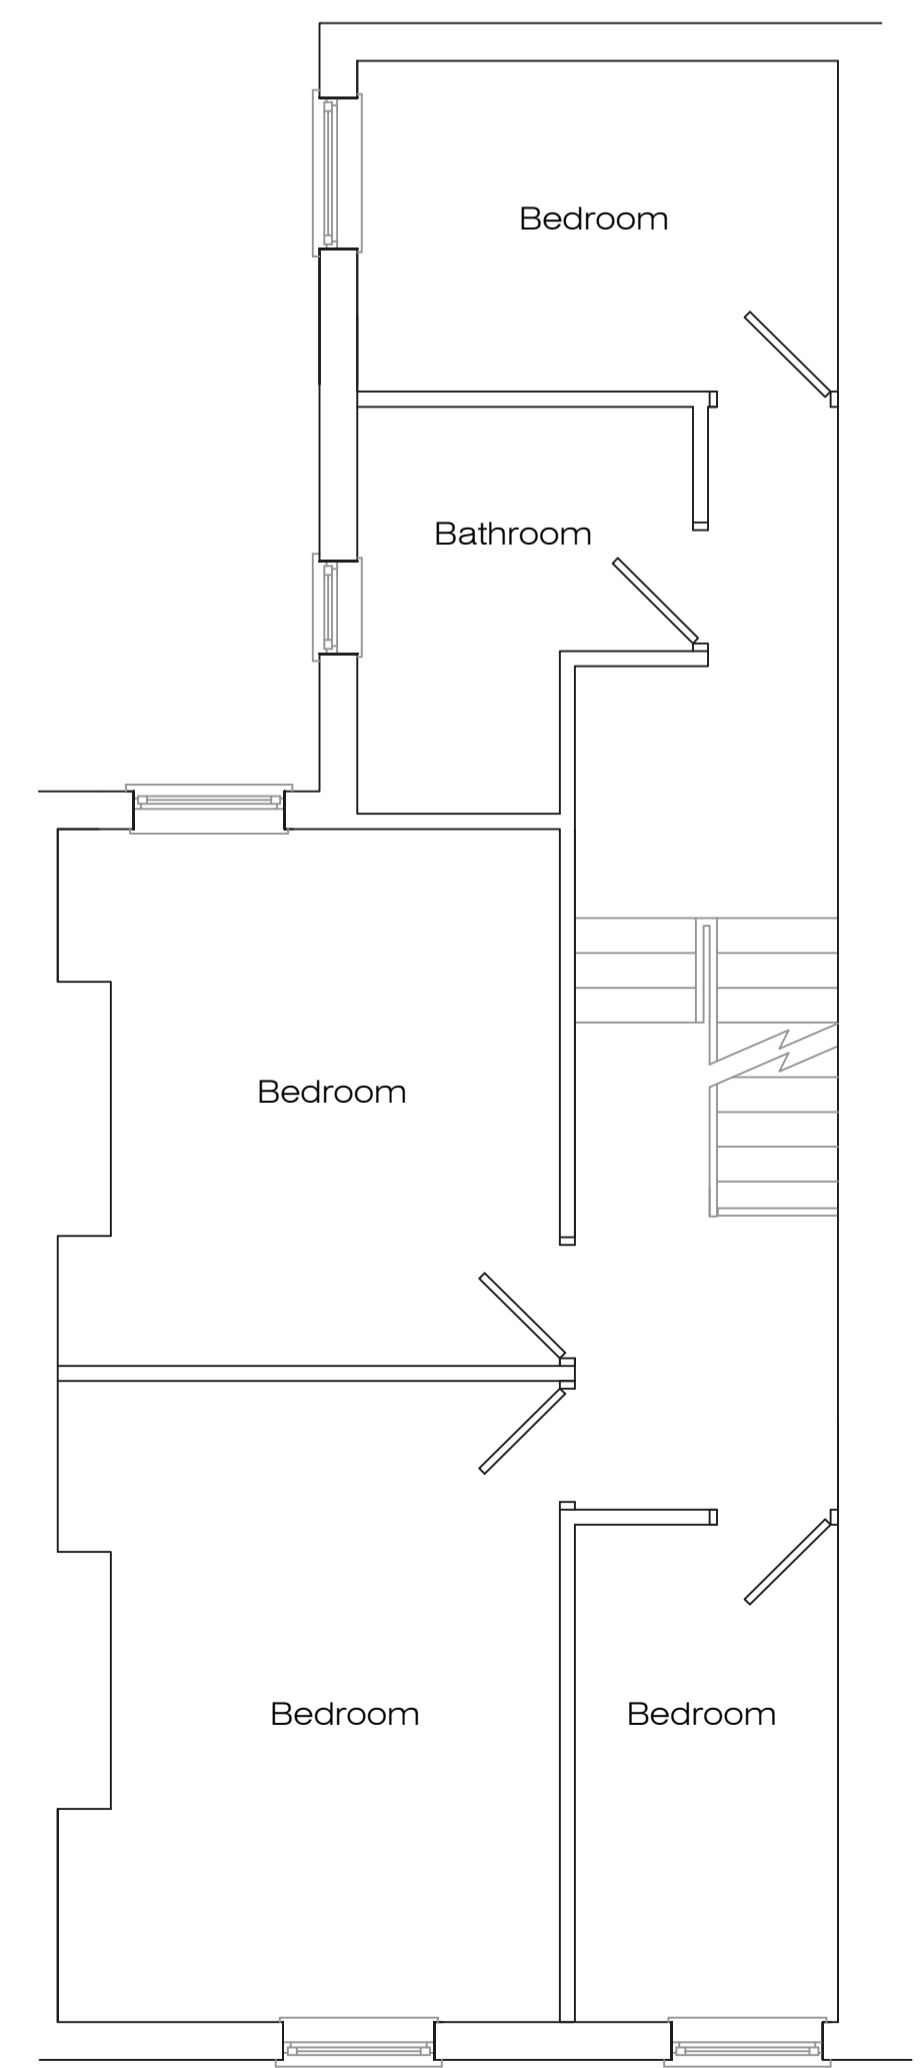

Existing First Floor Plan

Address			
25 Albert Road, L22			
Job Title			
Loft Conversion			
Drawing title			
Existing Plans			
Chkd	Appvd	date	scale
		Feb '24	1:50/1:100 @ A1
Dwg No.			
002			