



South Elevation. 1:100.

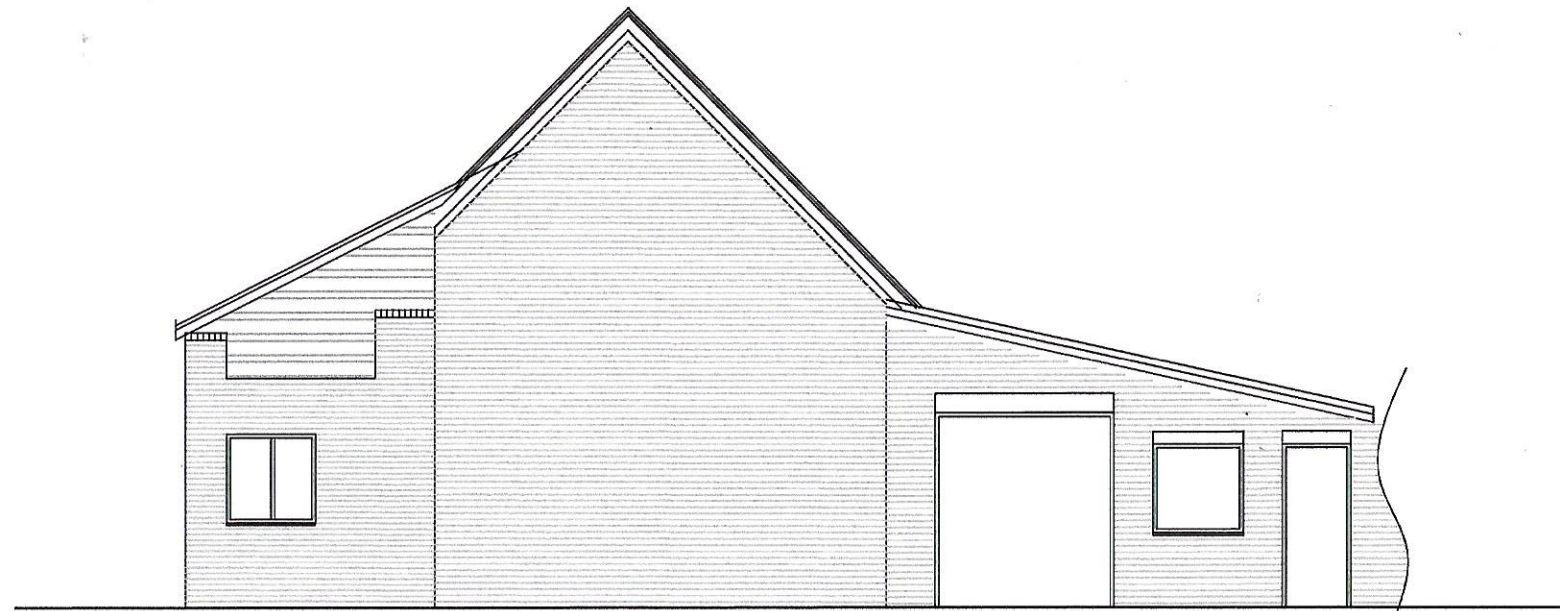

East Elevation. 1:100.



REVISION	DESCRIPTION	DATE/INITIAL

R.O. Sandbrook Ltd The Laurels 8a Dark Lane, Bromsgrove, Worcestershire. B60 3BH.		Valuations, Surveys, Design, Planning Director: R. O. Sandbrook F.R.I.C.S. CHARTERED BUILDING SURVEYOR REGISTERED FOR REGULATION BY RICS	
		TEL: 01527-835276 FAX: 01527-835276 E-MAIL: enquiries@rosandbrook.co.uk WEB: www.rosandbrook.co.uk	
CLIENT / PROJECT	DRAWING	SCALES	PROJECT NUMBER
Proposed barn conversion at:- The Oak Barn, High Grosvenor Worfield, Shropshire WV15 5PG	Existing South and East Elevations	1:100	040
		SHEET SIZE	DRAWING NUMBER
		A3	2018-040-04_A3
		DRAWN BY	REVISION
		SMD	
		DATE	
		Jan 2018	

COPYRIGHT IN THIS DRAWING AND DESIGN BELONGS TO DANLEY ARCHITECTURAL LTD. UNAUTHORISED REPRODUCTION INFRINGES COPYRIGHT AND MAY RESULT IN CONTRACTUAL OR CIVIL PROCEEDINGS. CONTRACTORS MUST ADVISE THE ARCHITECT / PROJECT DESIGNER / ENGINEER OR SURVEYOR OF ANY VARIATIONS BETWEEN THIS DRAWING AND CONDITIONS FOUND ON SITE. DO NOT SCALE ONLY WRITTEN DIMENSIONS TO BE USED. ANY ORDNANCE SURVEY MAPPING IS REPRODUCED WITH THE PERMISSION OF THE CONTROLLER OF HER MAJESTY'S STATIONERY OFFICE. CROWN COPYRIGHT. UNAUTHORISED REPRODUCTION INFRINGES CROWN COPYRIGHT AND MAY LEAD TO PROSECUTION OR CIVIL PROCEEDINGS. **Digital Sheet A3**