


**Existing South East Elevation**

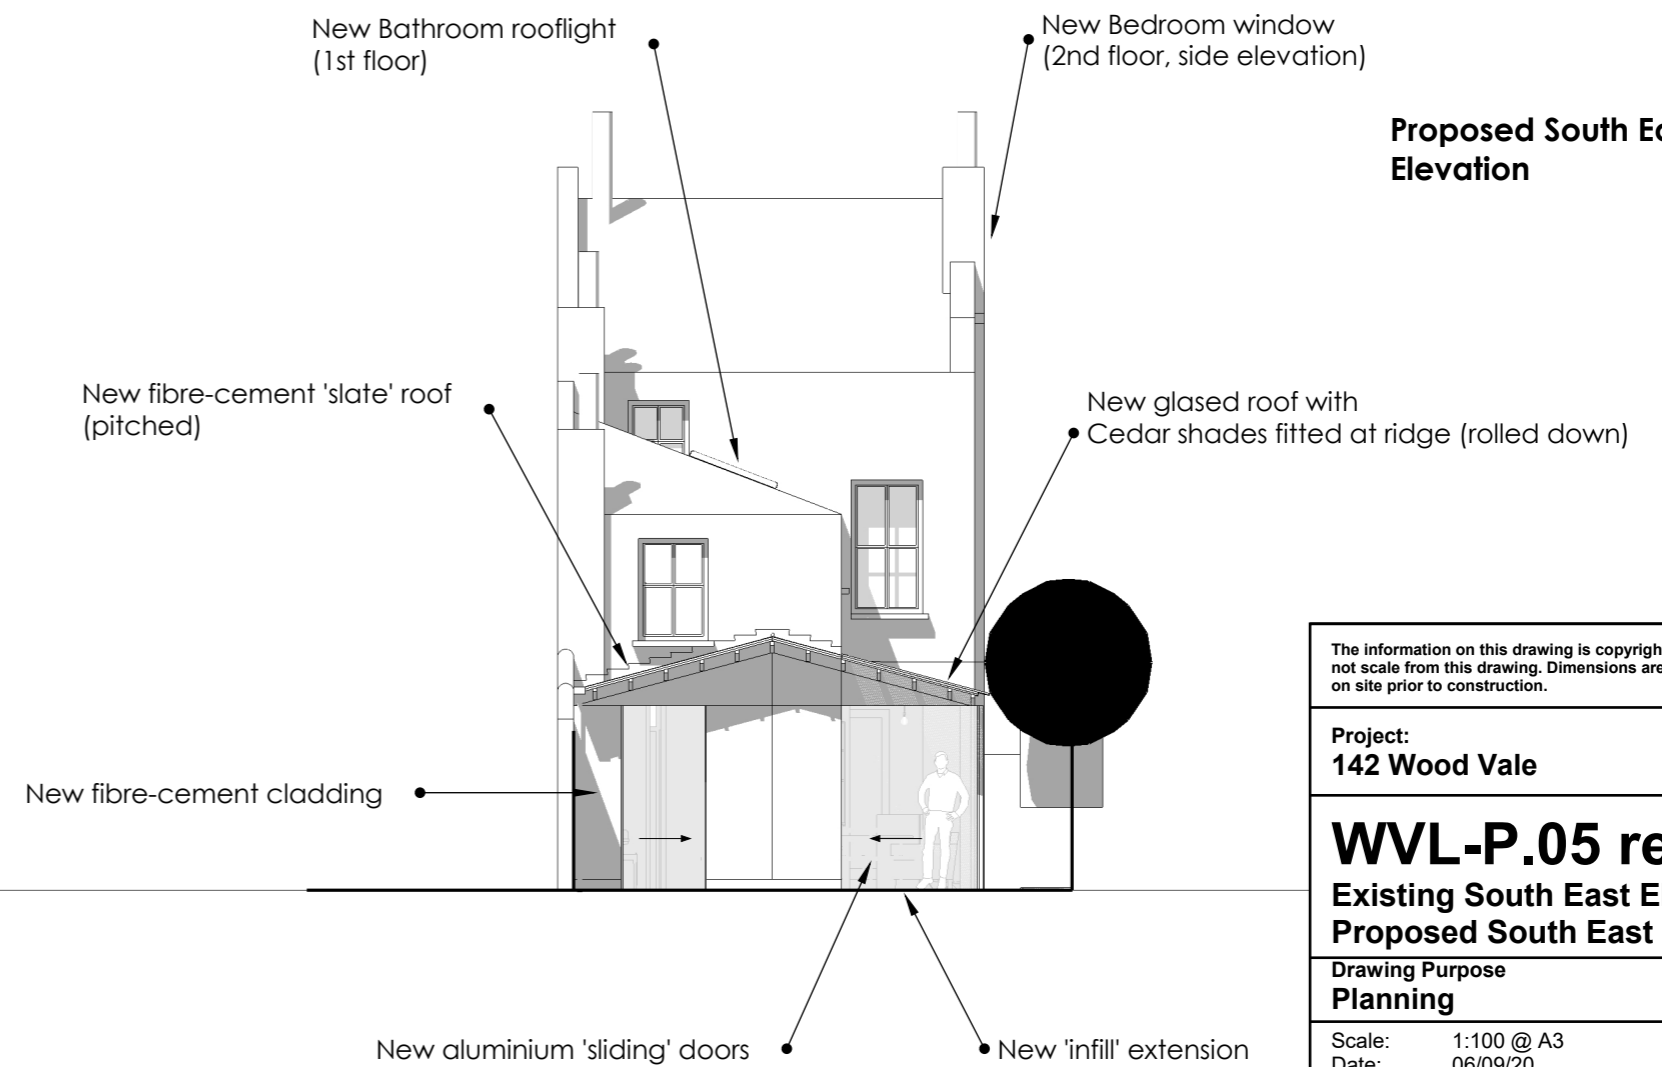

**Proposed South East Elevation**

Elevation views @ 1:100

The information on this drawing is copyright of civic, do not scale from this drawing. Dimensions are to be verified on site prior to construction.	
Project: <b>142 Wood Vale</b>	
<b>WVL-P.05 rev.A</b> Existing South East Elevation Proposed South East Elev.	
Drawing Purpose <b>Planning</b>	
Scale:	1:100 @ A3
Date:	06/09/20
Drawn:	DJ
Checked:	n/a
Sheet:	1 of 1
<b>civic</b> LONDON 142 WOOD VALE LONDON, SE23 3EB www.civic.org.uk	