


Existing North East Elevation

Elevation views @ 1:100

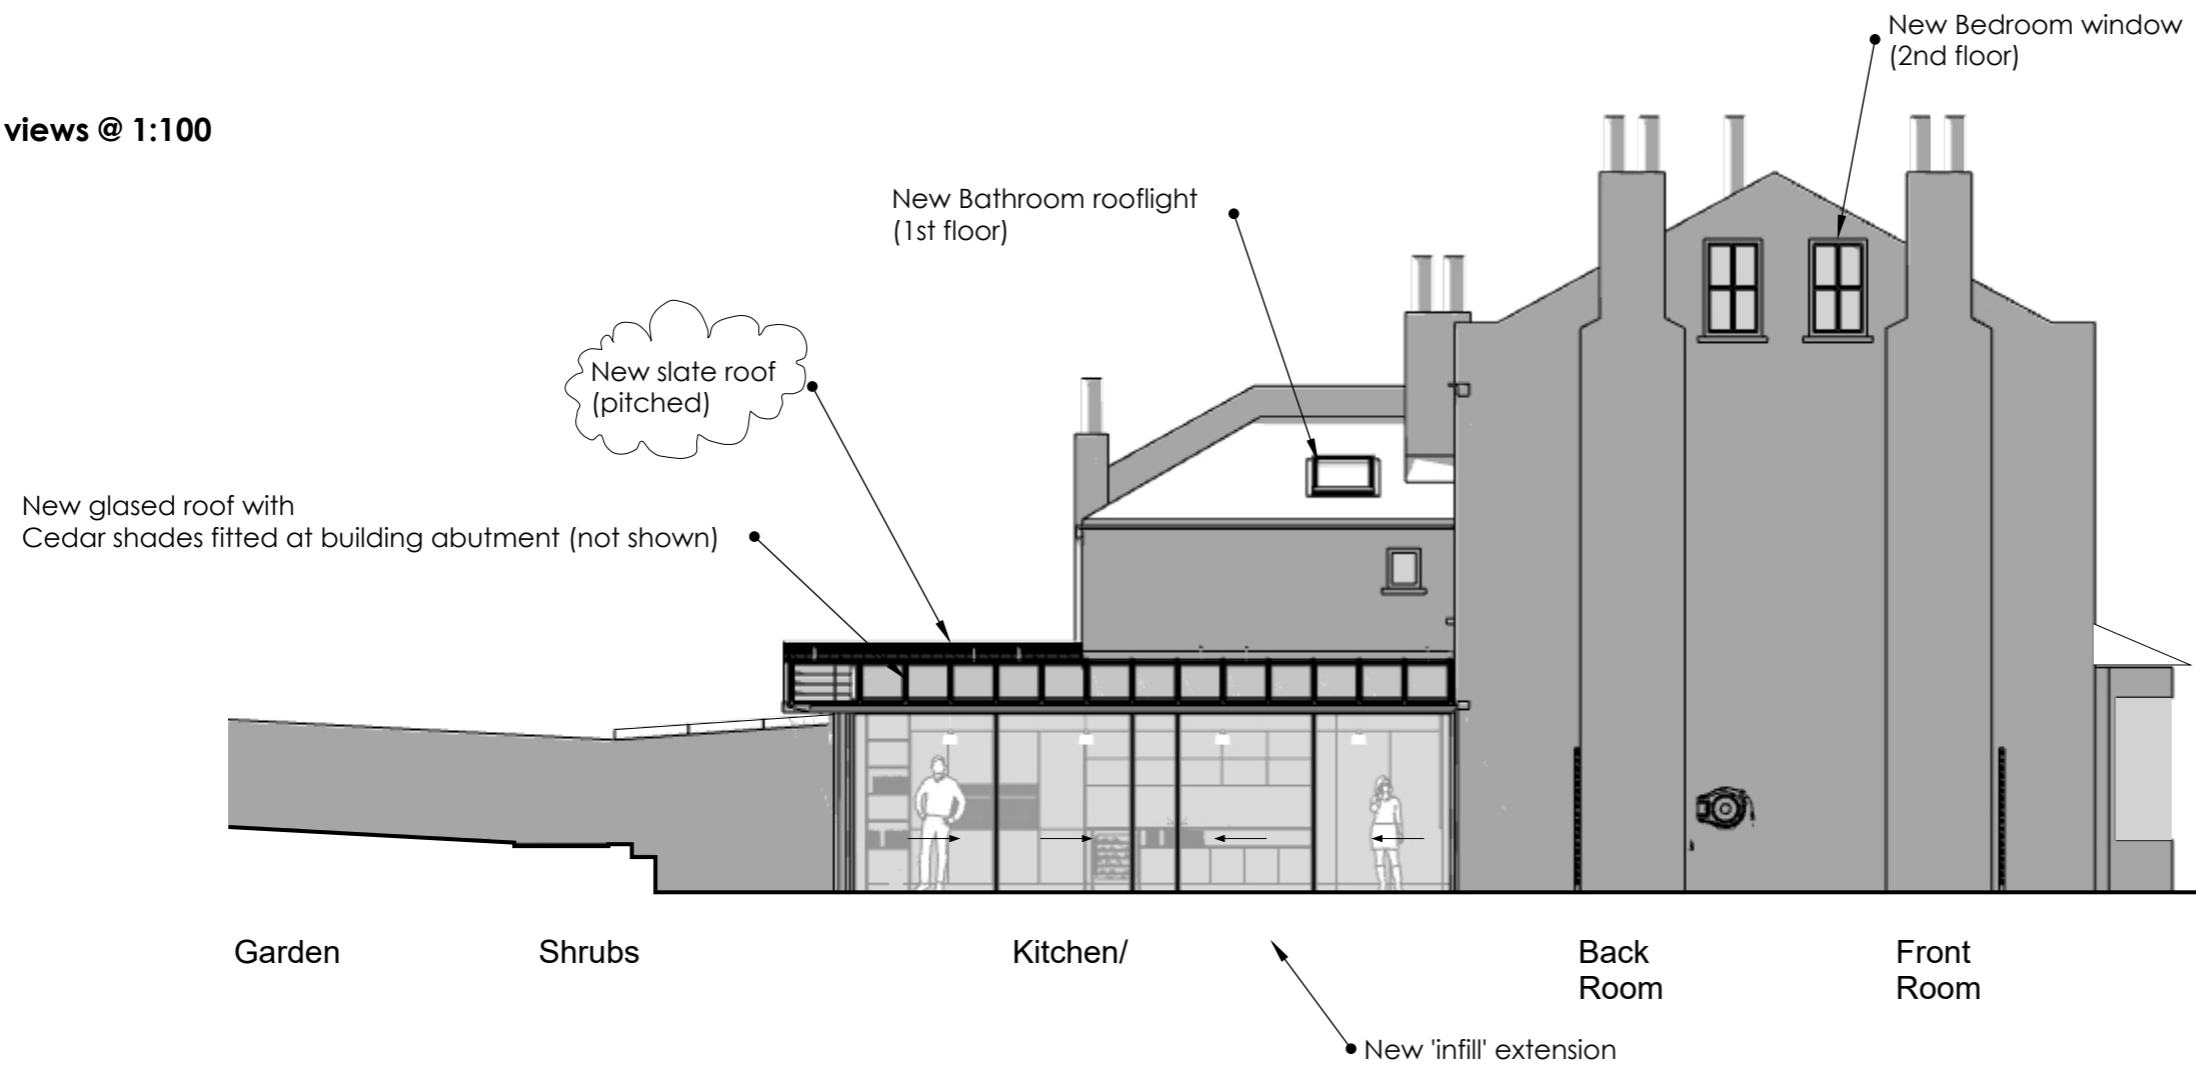

Proposed North East Elevation

Revisions: rev.B 22.04.24 Revisions as clouded.	
The information on this drawing is copyright of civic, do not scale from this drawing. Dimensions are to be verified on site prior to construction.	
Project: 142 Wood Vale	
WVL-P.04 rev.B Existing North East Elevation Proposed North East Elev.	
Drawing Purpose Planning	
Scale: 1:100 @ A3 Date: 06/09/20 Drawn: DJ Checked: n/a Sheet: 1 of 1	civic LONDON 142 WOOD VALE LONDON, SE23 3EB www.civic.org.uk