


**Existing Roof Plan**

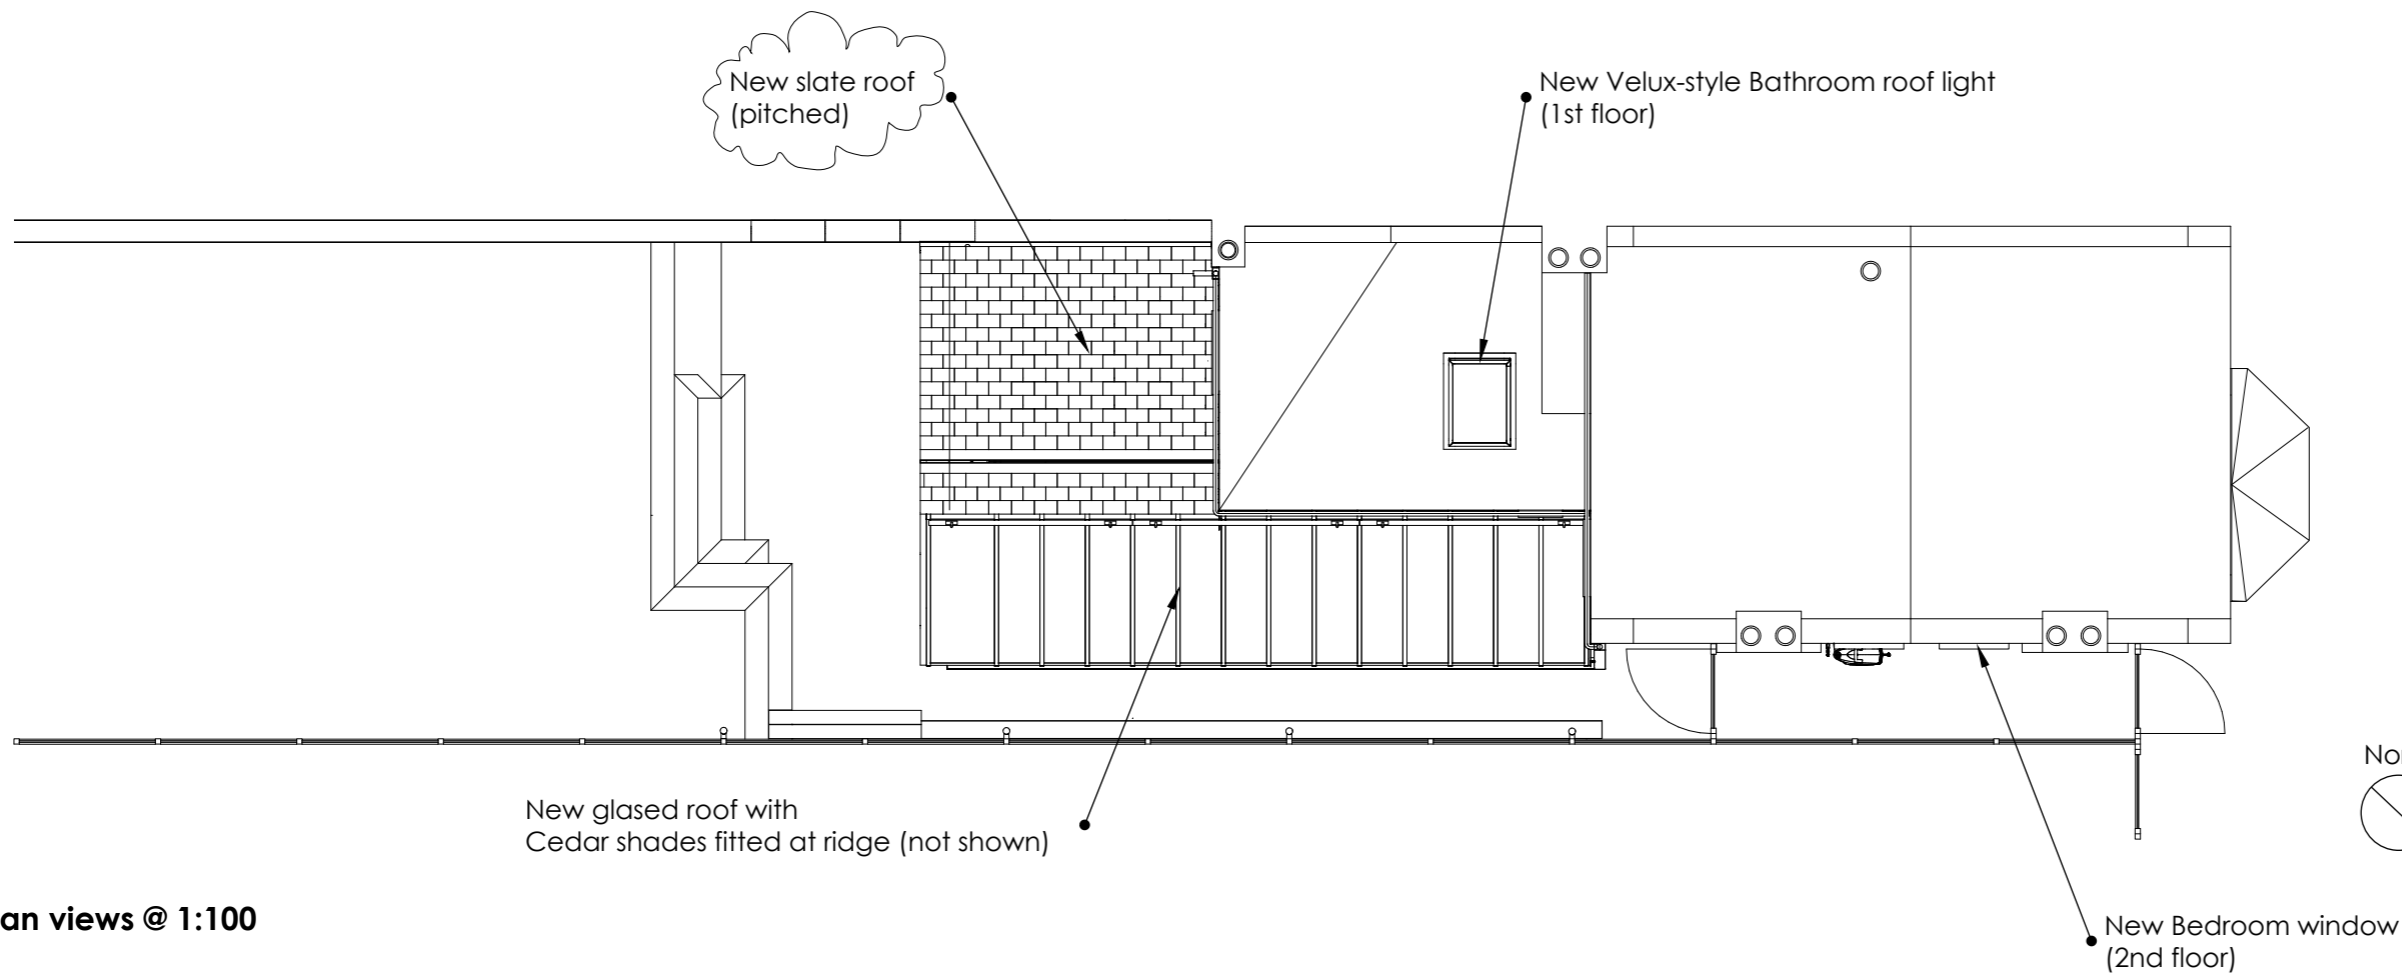

**Proposed Roof Plan**

Plan views @ 1:100

Revisions: <b>rev.A</b> 22.04.24 Revisions as clouded.	
The information on this drawing is copyright of civic, do not scale from this drawing. Dimensions are to be verified on site prior to construction.	
Project: <b>142 Wood Vale</b>	
<b>WVL-P.03 rev.A</b> Existing Roof Plan Proposed Roof Plan	
Drawing Purpose <b>Planning</b>	
Scale: 1:100 @ A3 Date: 06/09/20 Drawn: DJ Checked: n/a Sheet: 1 of 1	<b>civic</b> LONDON 142 WOOD VALE LONDON, SE23 3EB www.civic.org.uk