



Existing North East Elevation

Elevation views @ 1:100

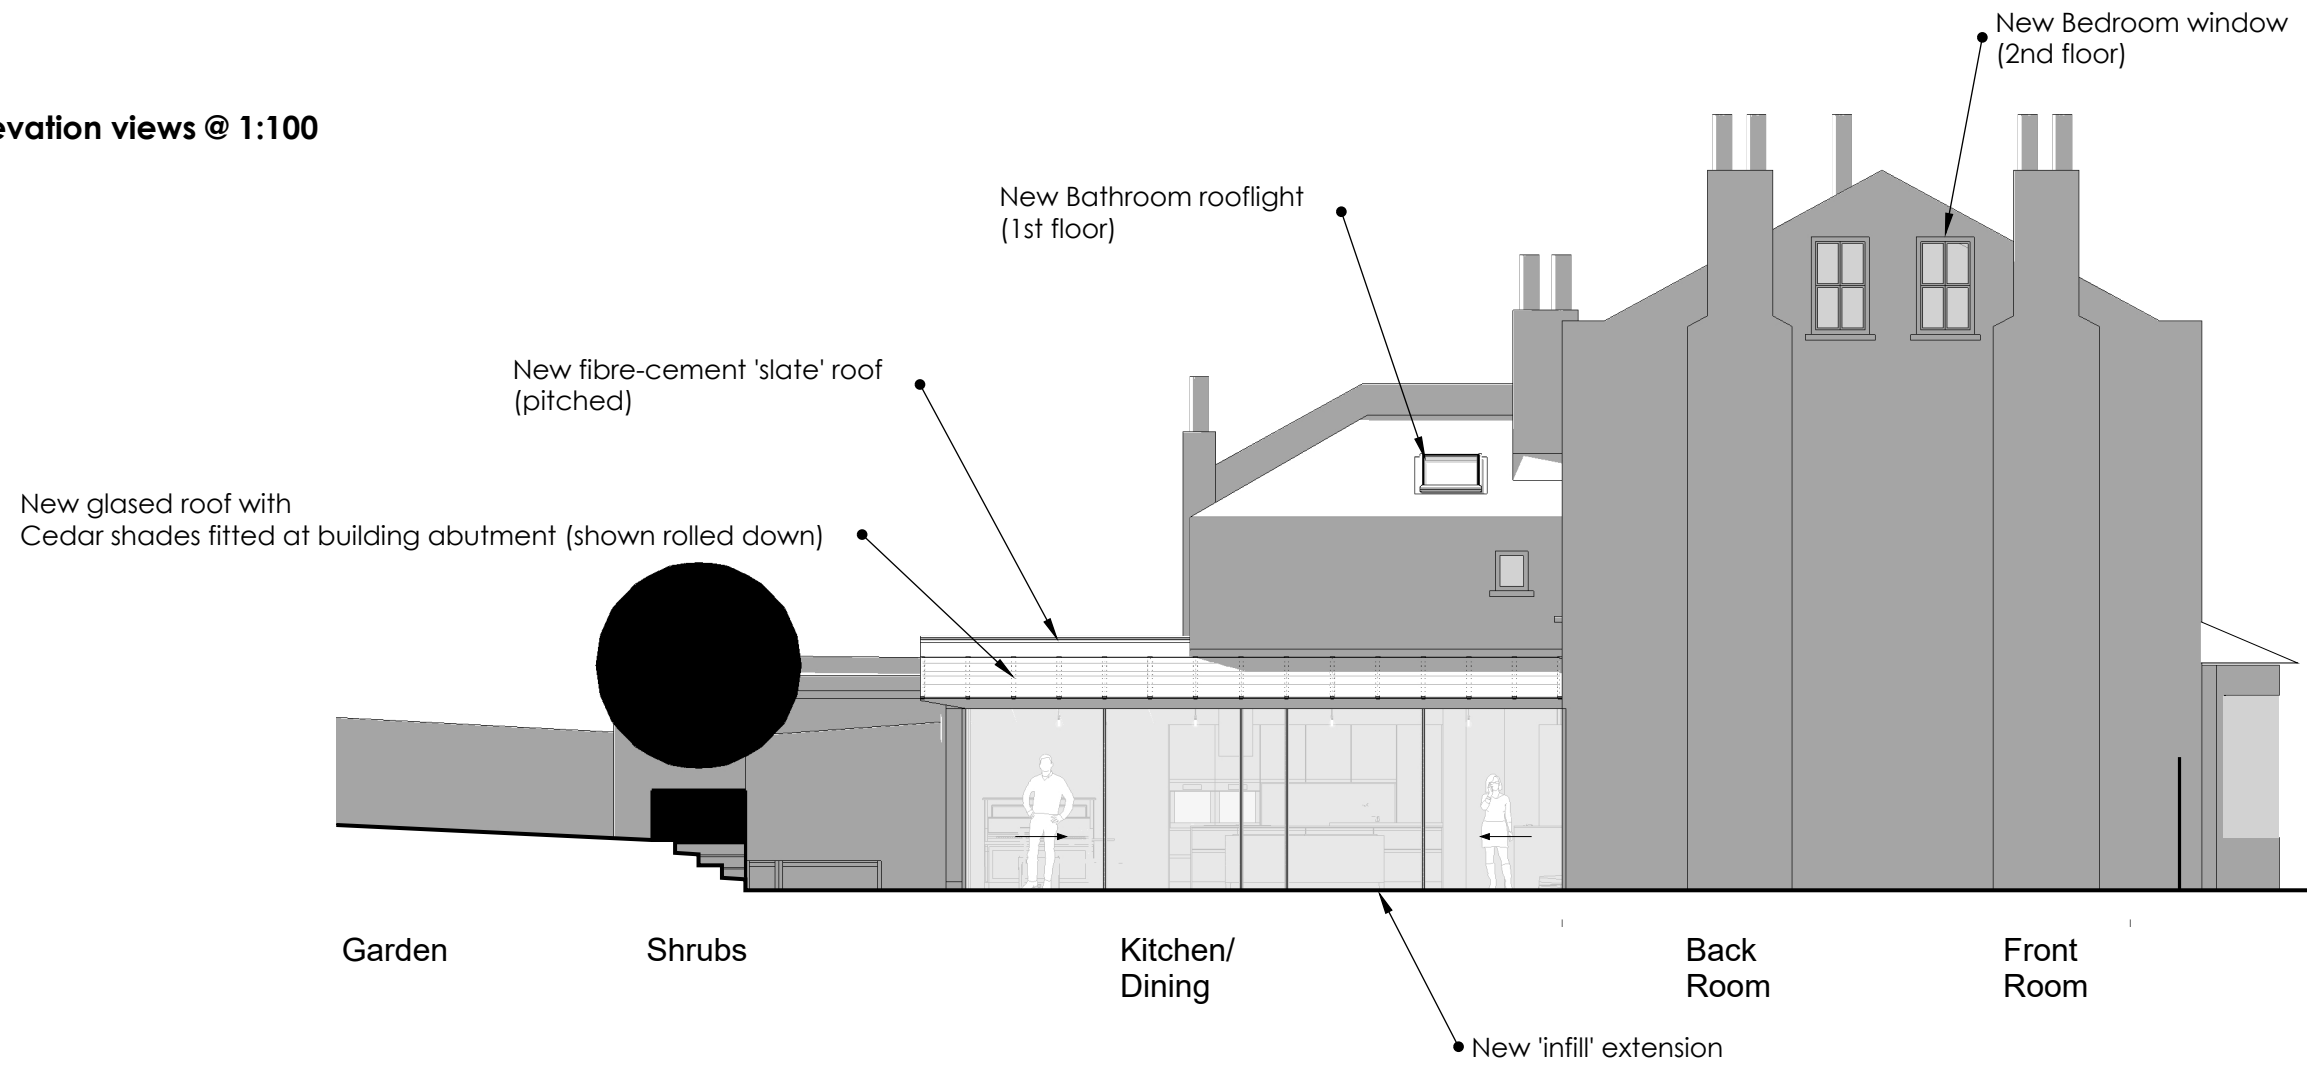


Proposed North East Elevation

The information on this drawing is copyright of civic, do not scale from this drawing. Dimensions are to be verified on site prior to construction.	
Project: 142 Wood Vale	
WVL-P.04 rev.A Existing North East Elevation Proposed North East Elev.	
Drawing Purpose Planning	
Scale:	1:100 @ A3
Date:	06/09/20
Drawn:	DJ
Checked:	n/a
Sheet:	1 of 1
civic LONDON 142 WOOD VALE LONDON, SE23 3EB www.civic.org.uk	

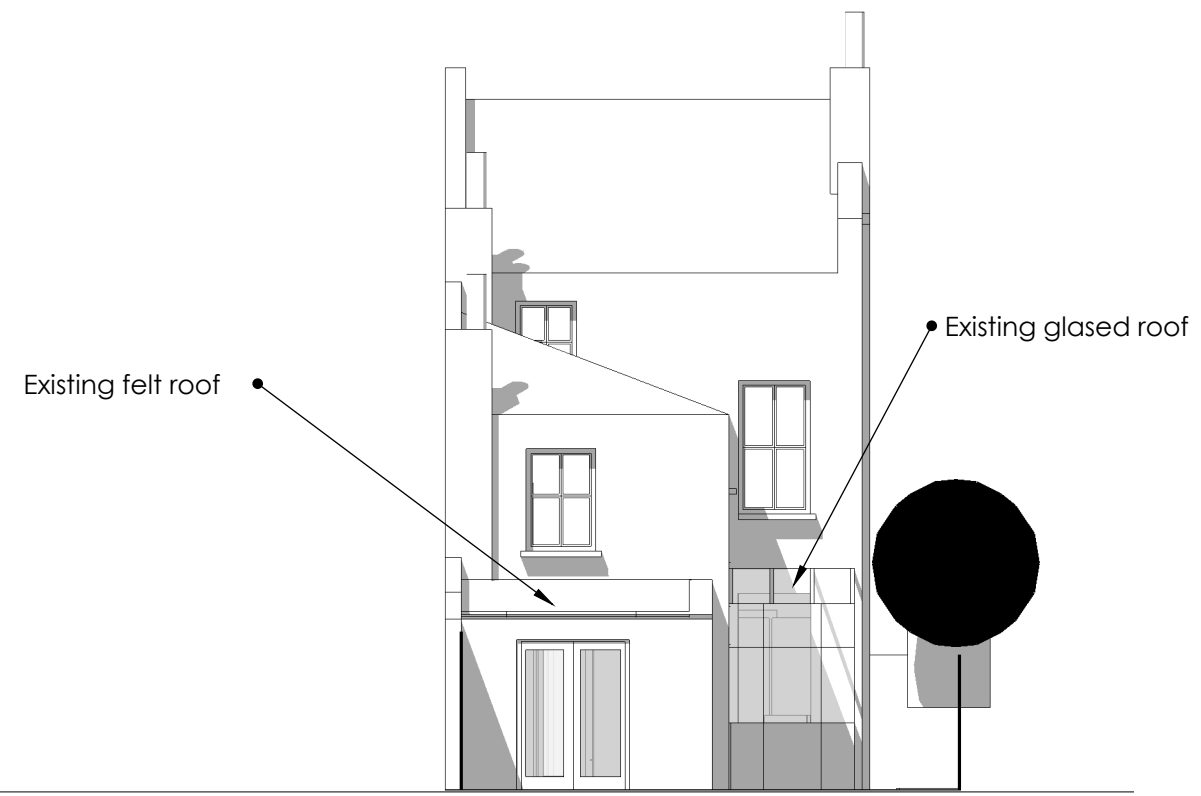

Existing South East Elevation

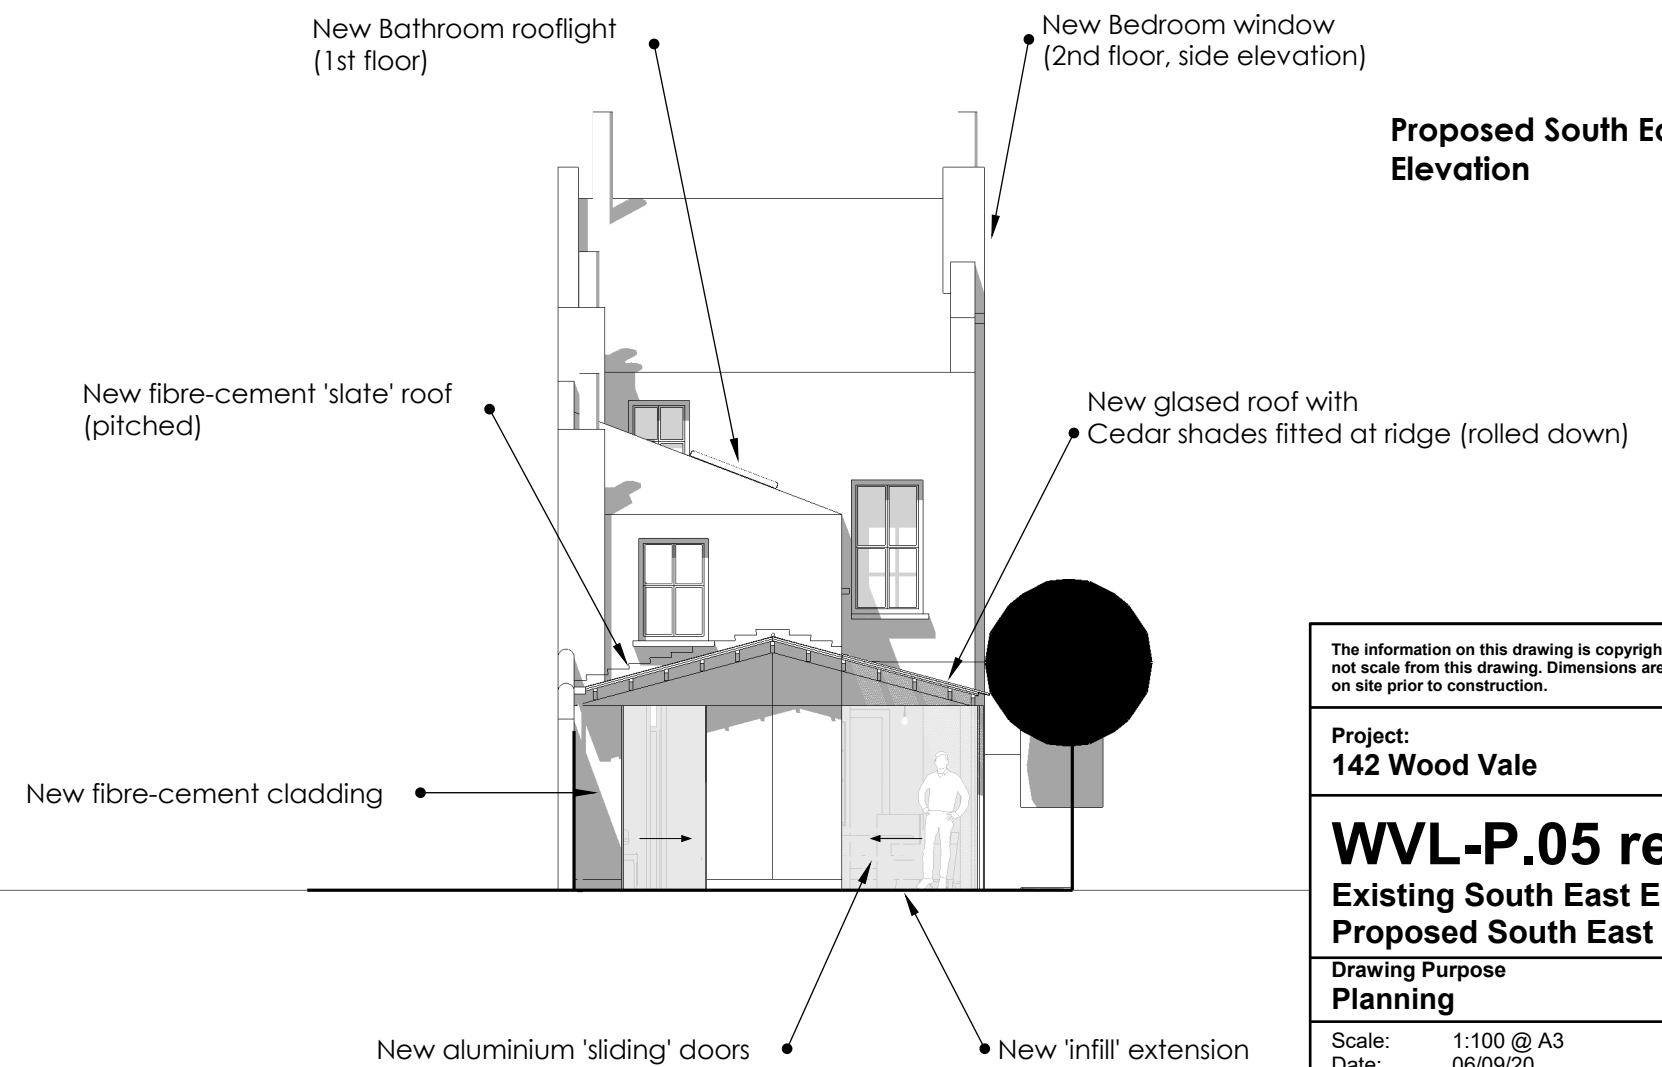

Proposed South East Elevation

Elevation views @ 1:100

The information on this drawing is copyright of civic, do not scale from this drawing. Dimensions are to be verified on site prior to construction.	
Project: 142 Wood Vale	
WVL-P.05 rev.A Existing South East Elevation Proposed South East Elev.	
Drawing Purpose Planning	
Scale:	1:100 @ A3
Date:	06/09/20
Drawn:	DJ
Checked:	n/a
Sheet:	1 of 1
civic LONDON 142 WOOD VALE LONDON, SE23 3EB www.civic.org.uk	