


Existing Roof Plan

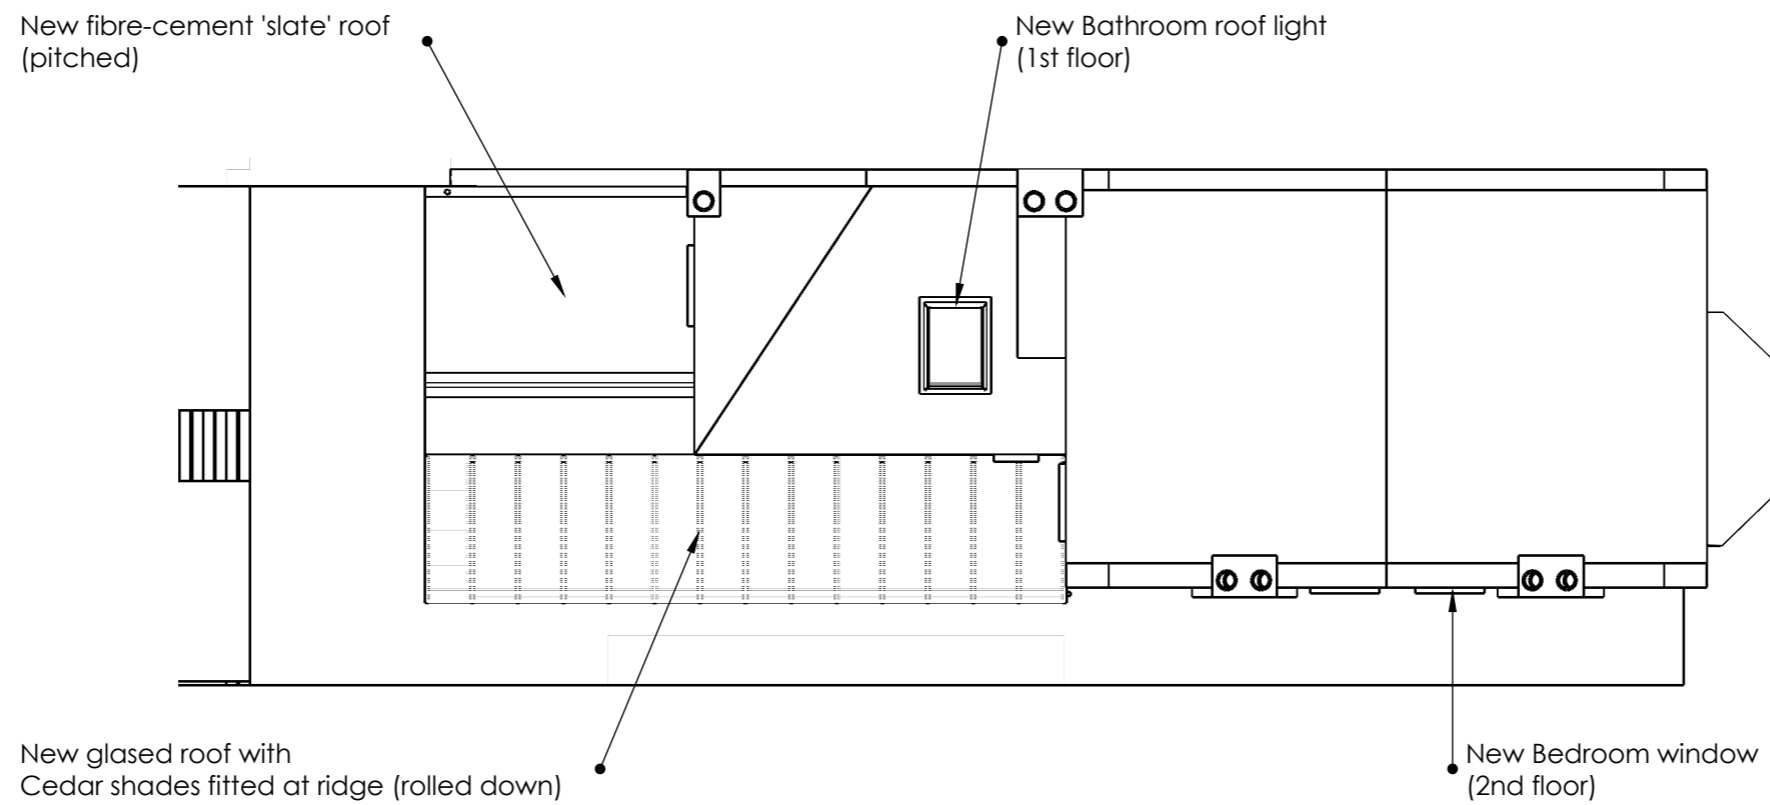

Proposed Roof Plan

Plan views @ 1:100

The information on this drawing is copyright of civic, do not scale from this drawing. Dimensions are to be verified on site prior to construction.	
Project: 142 Wood Vale	
WVL-P.03 Existing Roof Plan Proposed Roof Plan	
Drawing Purpose Planning	
Scale: 1:100 @ A3	<p>LONDON 142 WOOD VALE LONDON, SE23 3EB www.civic.org.uk</p>
Date: 06/09/20	
Drawn: DJ	
Checked: n/a	
Sheet: 1 of 1	