


new rooflight


new rooflight

FRU
4.1.16

FRU
3.1.16

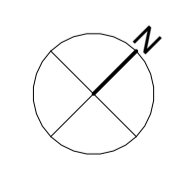

• Do not scale from the drawing.
 • The Contractor is to check all site dimensions and levels before work commences.
 • This drawing must be read with and checked against all structural and other specialist drawings, specifications and bills of quantities.
 • The Contractor is to comply with all current British Standards and Building Regulations whether or not specifically stated on these drawings.

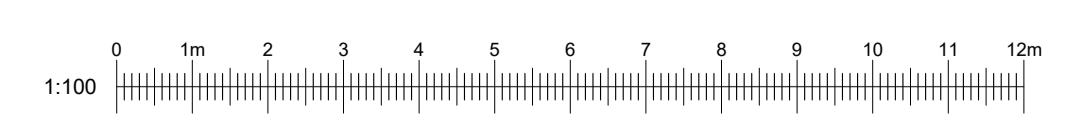

1	Issued for PLANNING	SB	SW	11/03/24
rev	description	drawn	checked	date
revisions				
status: PLANNING				



TELEPHONE • 44 (0)1717 224 224
 EMAIL stooze@thehousebristol.co.uk
 client: Mr Poulter
 project: 8 Hill Rd
 Clevedon
 BS21 7NE
 title: Proposed - Roof Plan
 scale: 1 : 100 @ A1
 date: 11/03/24
 checked: SB
 drawn: SW
 job no: L21-19 drawing no: (00)109 revision: P1