



Existing - North Elevation  
1 : 100



Existing - East Elevation  
1 : 100



Existing - West Elevation  
1 : 100




Existing - South Elevation  
1 : 100

1	Issued for PLANNING	SB	SW	11/03/24
rev	description	drawn	checked	date
revisions				
status: PLANNING				



TELEPHONE • 44 (0)1717 224 224  
 EMAIL stooze@thehousebristol.co.uk  
 client: Mr Poulter  
 project: 8 Hill Rd  
 Clevedon  
 BS21 7NE  
 title: Existing - Elevations  
 scale: 1 : 100 @ A1  
 date: 11/03/24  
 drawn: SB  
 checked: SW  
 job no: L21-19 drawing no: (00)200 revision: P1

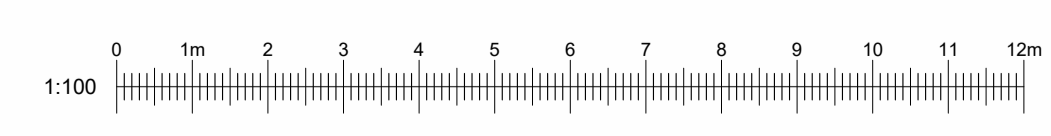

• Do not scale from the drawing.  
 • The Contractor is to check all site dimensions and levels before work commences.  
 • This drawing must be read with and checked against all structural and other specialist drawings, specifications and bills of quantities.  
 • The Contractor is to comply with all current British Standards and Building Regulations whether or not specifically stated on these drawings.