


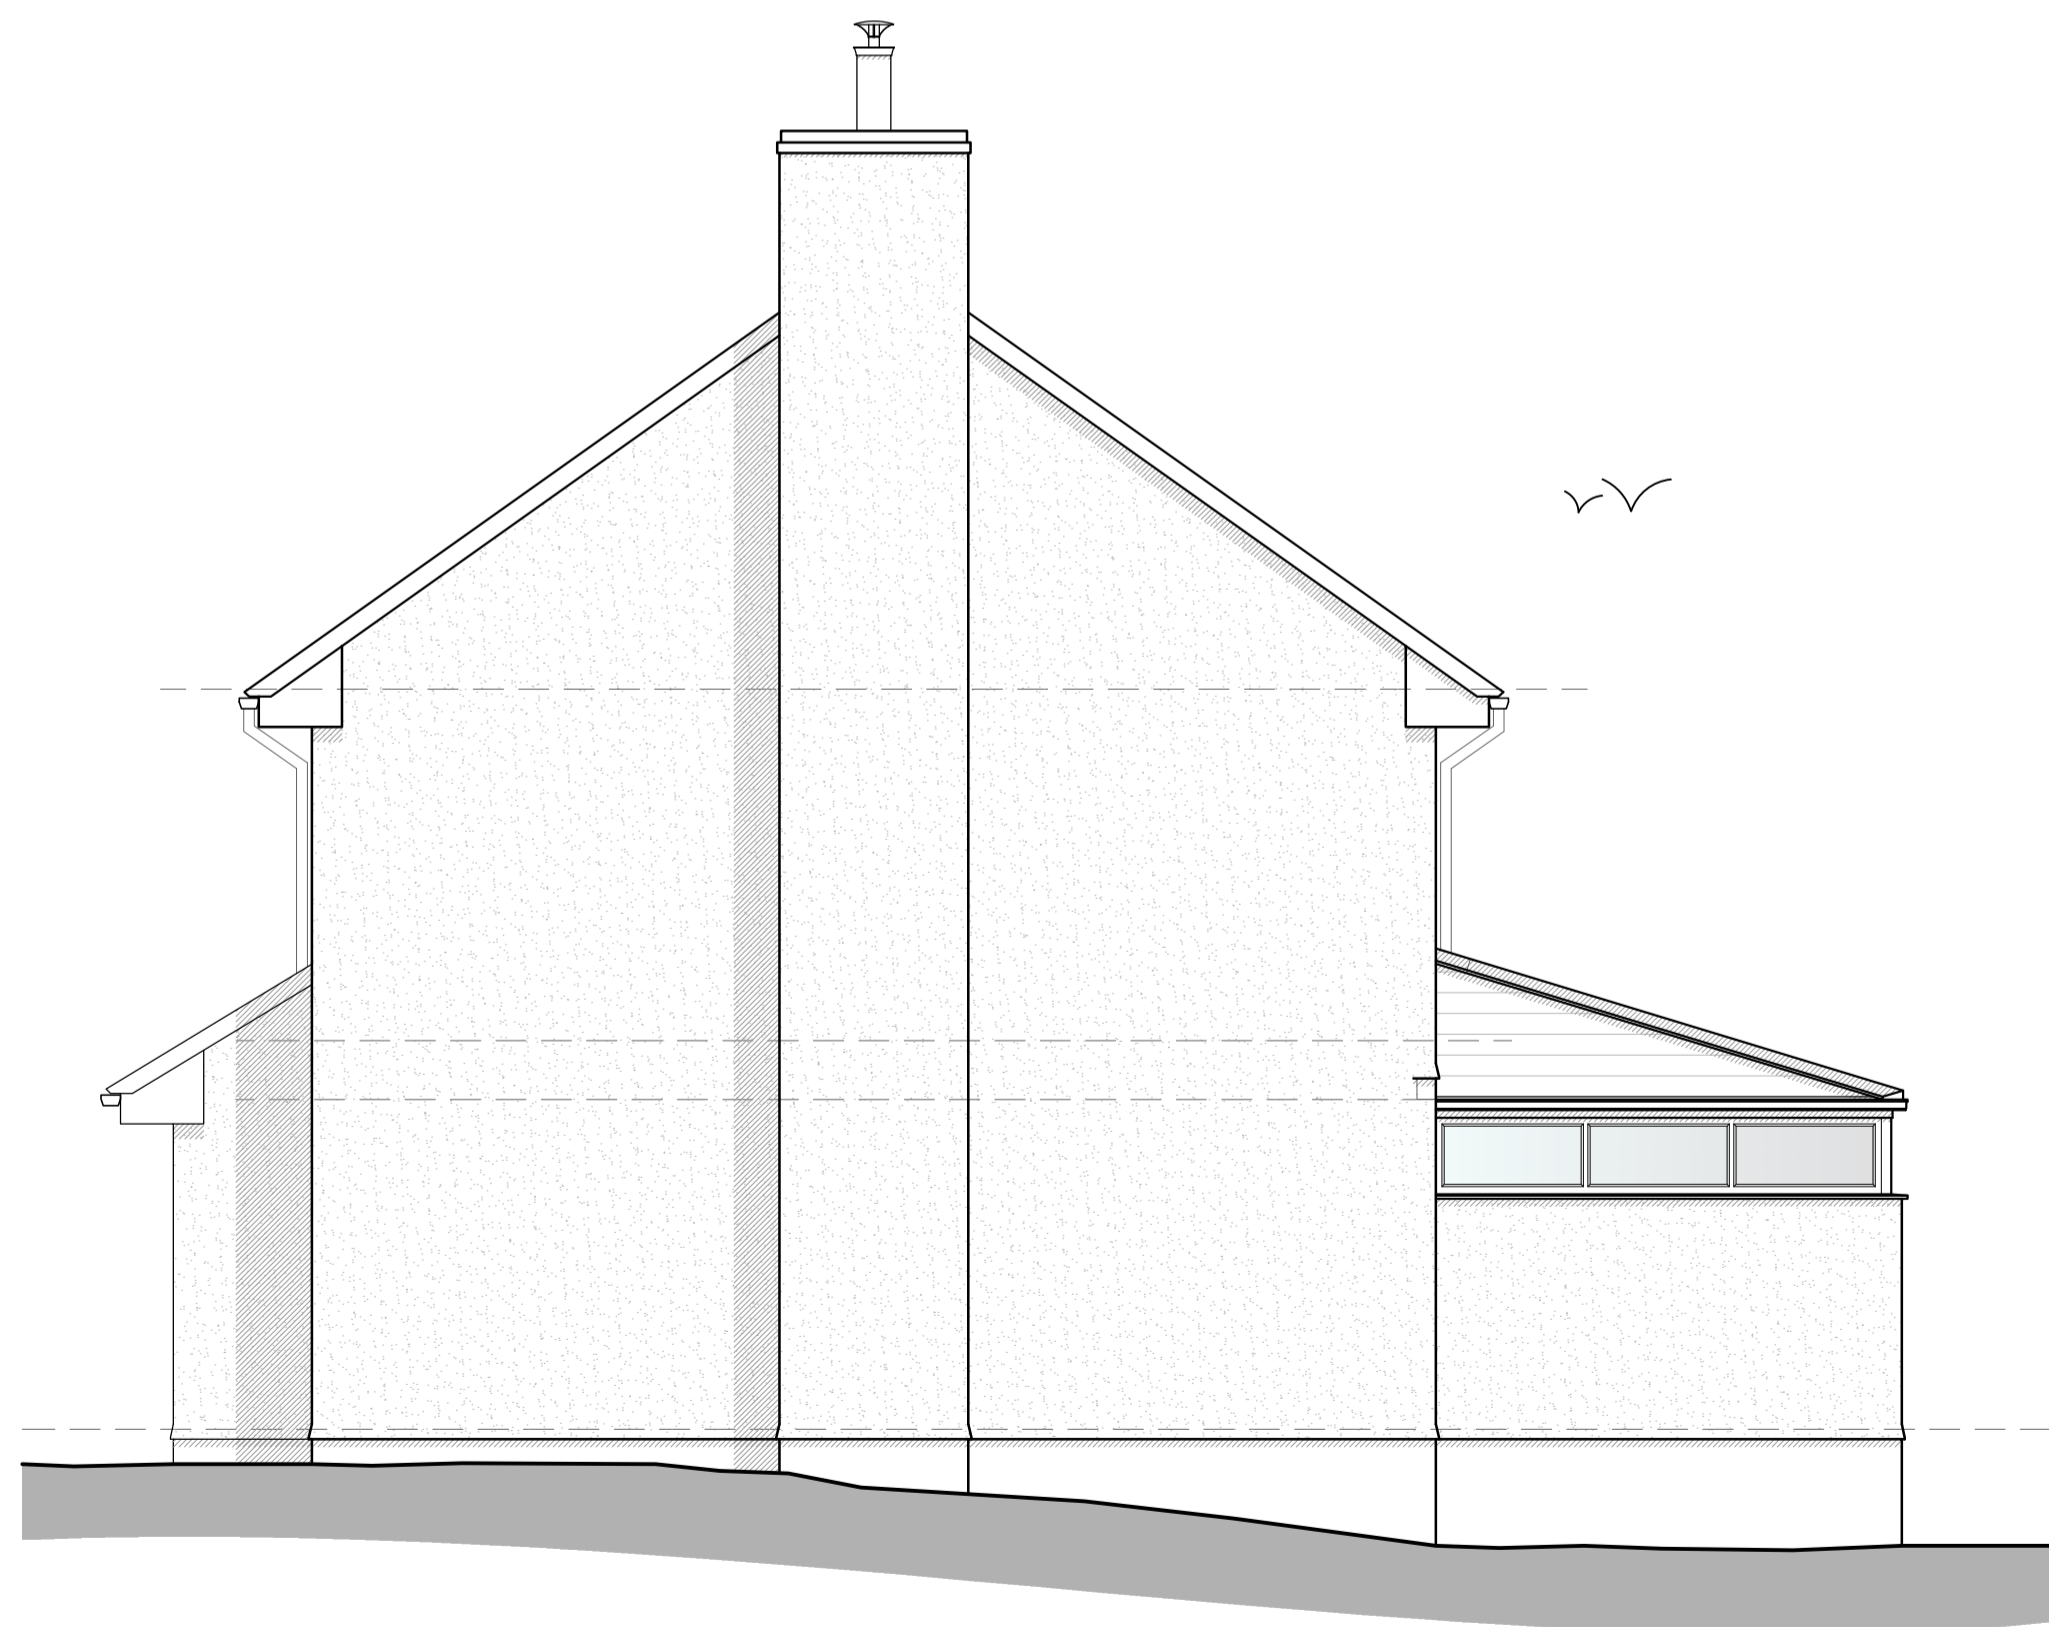

EAST ELEVATION | AS EXISTING



NORTH ELEVATION | AS EXISTING



WEST ELEVATION | AS EXISTING



SOUTH ELEVATION | AS EXISTING

Rev.	Date	Detail	Drawn by	Checked by	Drawing Scale
Feb 2024	JC	LW			1:50 @ A1



A: The Astrolabe, Cheddar business park, BS27 3EB
 E: Studio@ArchiWest.co.uk T: 01934 311017
 W: www.ArchiWest.co.uk

Drawing Stage
SURVEY

Drawing title
EXISTING ELEVATIONS

Project
FELTON
 3 Orchard Close

Drawing number Rev.

0244.03 -

