


© This Drawing is the copyright of ArchiWest ltd.

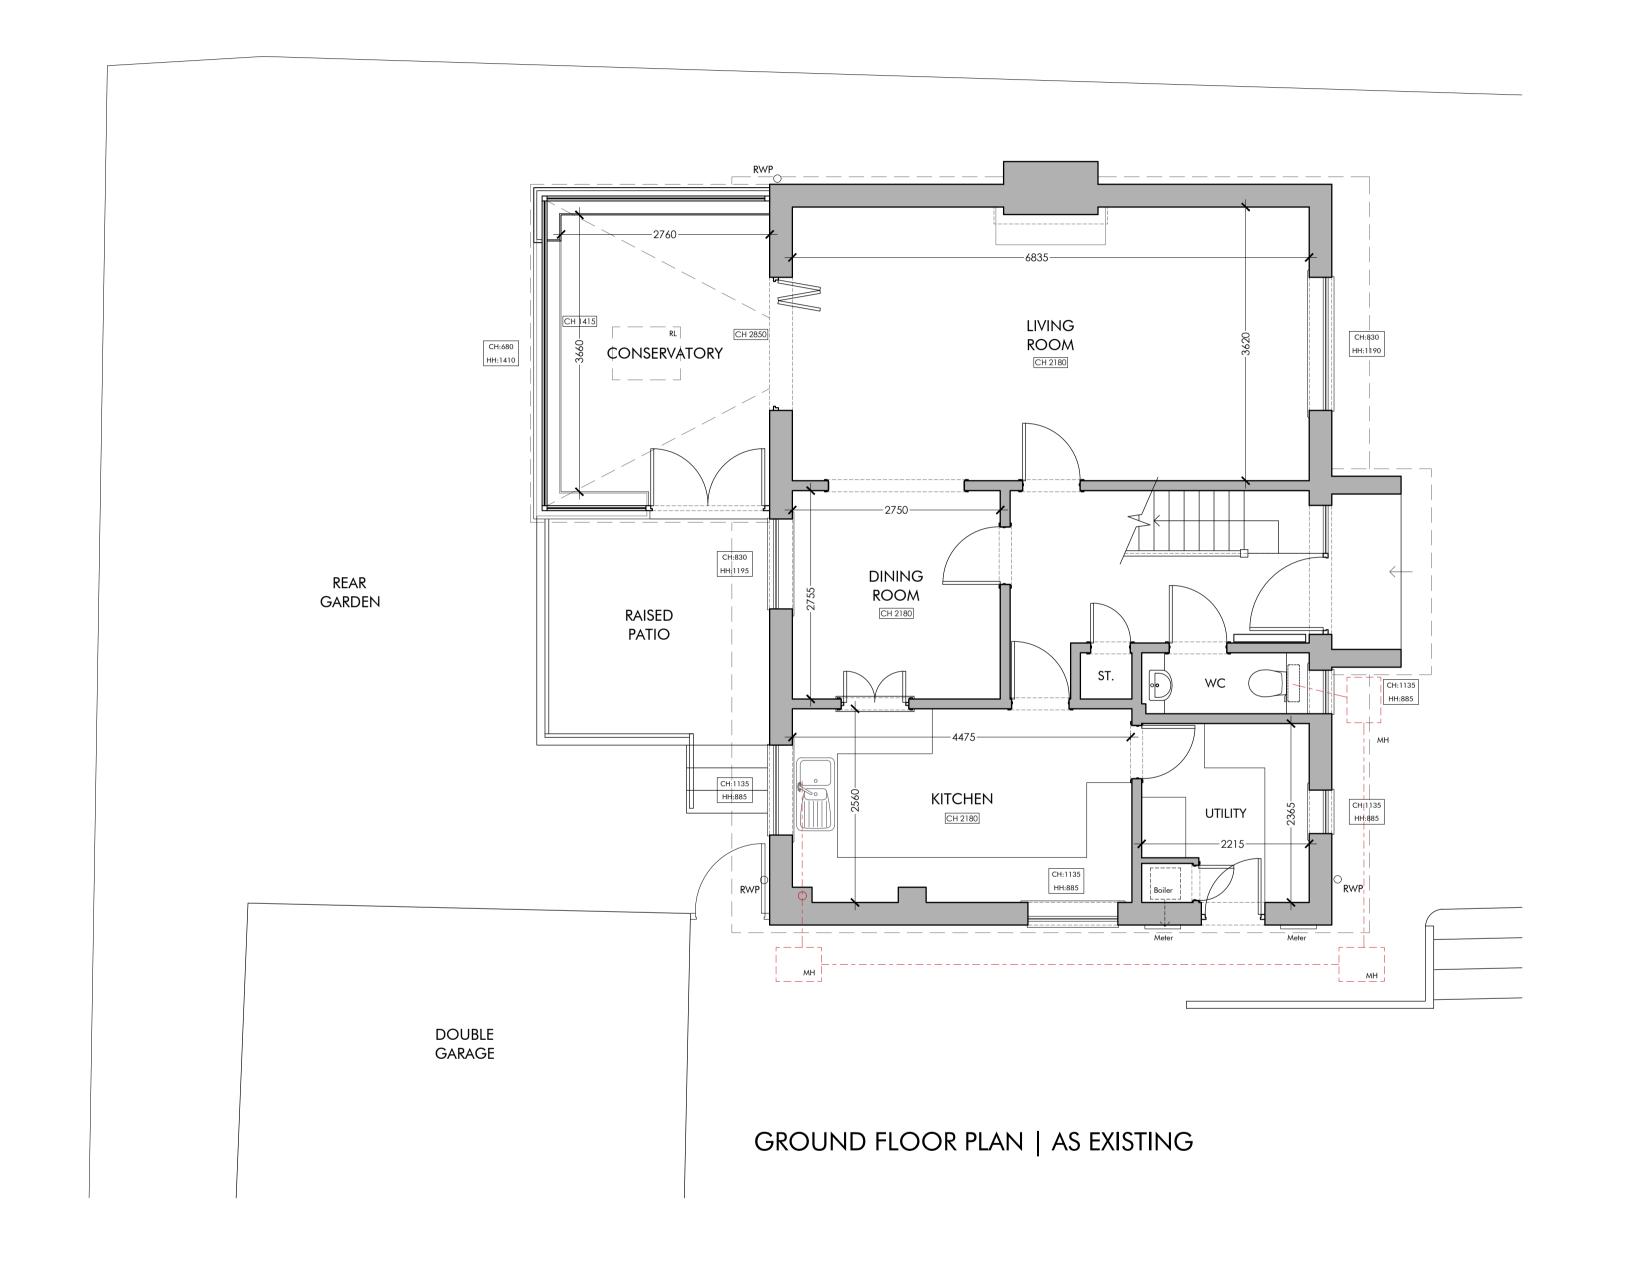



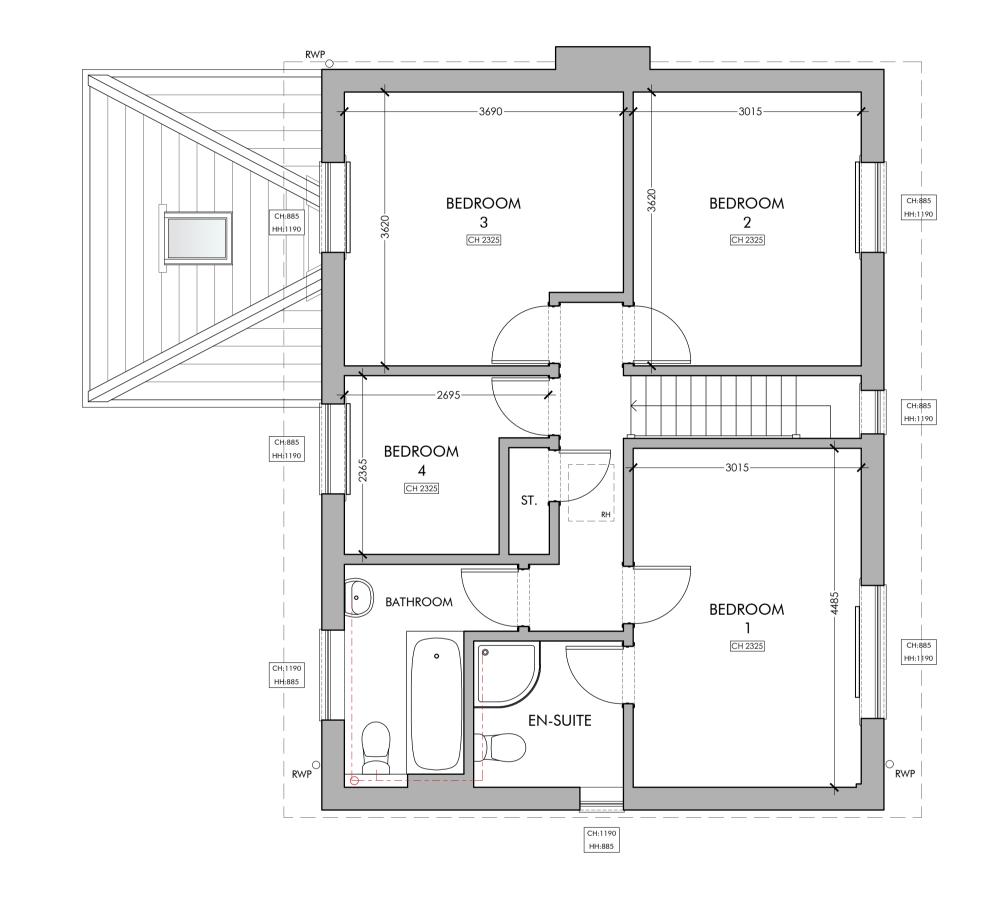

FIRST FLOOR PLAN | AS EXISTING

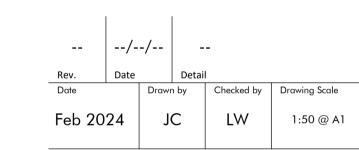



A: The Astrolabe, Cheddar business park, BS27 3EB
E: Studio@ArchiWest.co.uk T: 01934 311017 W: www.ArchiWest.co.uk

Drawing Stage

SURVEY

Drawing title

EXISTING PLANS

FELTON 3 Orchard Close

Drawing number

0244.**02** -













EXISTING SITE PHOTOGRAPHS

