


FRONT ELEVATION



NOTES
 Contractor must verify all dimensions on site before commencing any work or shop drawings.
 Report any discrepancies before commencing work to the Architect. If this drawing exceeds the quantities taken in any way, the architects are to be informed before the work is initiated.
 Only figured dimensions to be taken from this drawing. Drawings based on Ordnance Survey and/or existing record drawings - design and drawing content subject to Site Survey, Structural Survey, Site Investigations, Planning and Statutory Requirements and Approvals.
 Work within the Construction (Design & Management) Regulations 2007 is not to start until a Health & Safety Plan has been produced.
 This drawing is Copyright and must not be reproduced without consent of POP Architectural.

Amendments:		Drawn:	Date:
Rev:	Description:	SB	03/24
A	NOTE AMENDED	SB	3/24
B	SCALE BAR ADDED		

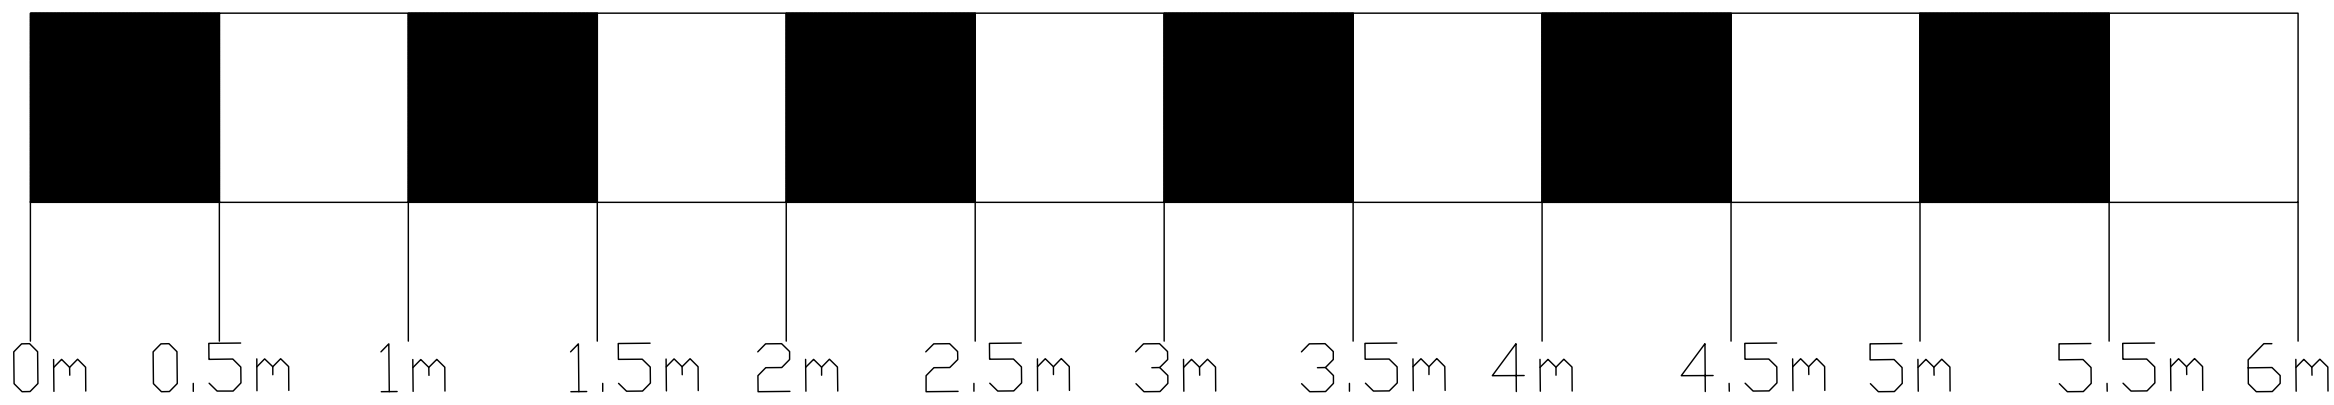

Project: _____
 TOMBANE
 SHEPHERDS HUT
 Drawing Title: _____
 FRONT ELEVATION

Scale:	Date:	Drawn:	Checked:
1:20@A3	03/23	SB	CD

Drawing number: _____ Revision: _____
 002 B

Pop Architectural, Beeston House, 34 Park Lane, Allerton Bywater, WF10 2AT
 Tel: 01977 515060/0792 8081117 Email: simon@poparchitectural.co.uk Web: www.poparchitectural.co.uk