



mm 1000 0 1000 2000 3000 4000 5000 mm

SCALE 1:100
1cm = 1m


Dimensions to be verified on site.
Figured dimensions to take preference to these scaled.
No responsibility is taken for their accuracy.
This drawing is the property of D.J.S. ARCHITECTURAL SERVICES LTD.
It is not to be reproduced, copied, or disseminated in any form or by any means without the written consent of D.J.S. ARCHITECTURAL SERVICES LTD.

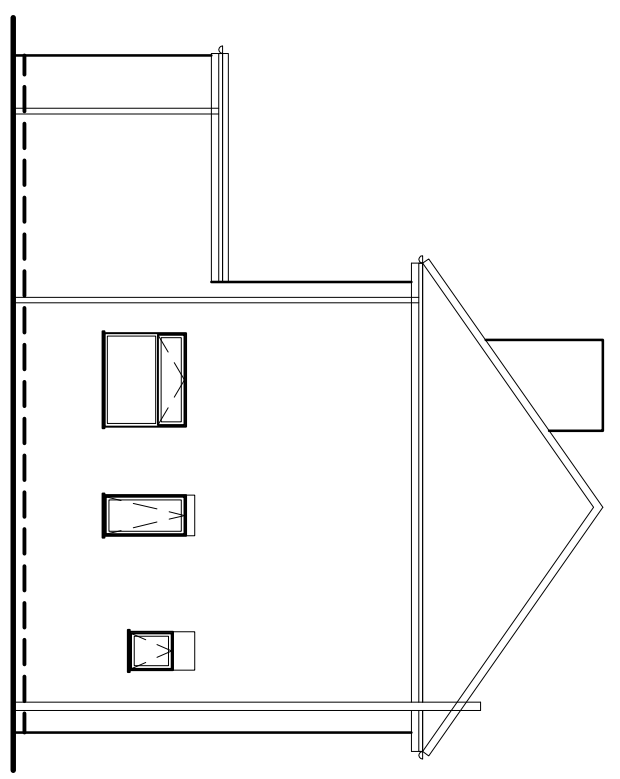



SIDE ELEVATION

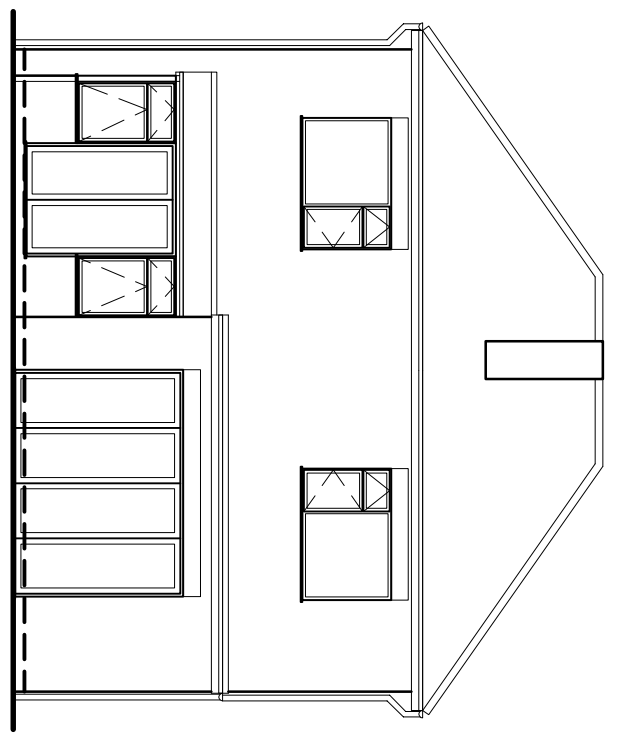

REAR ELEVATION

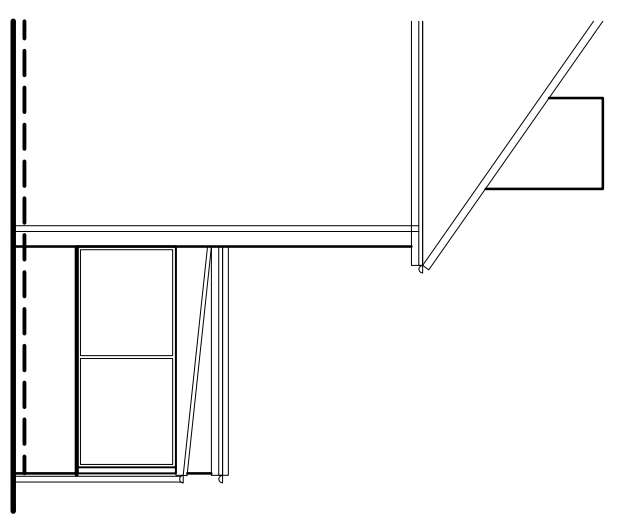

SIDE ELEVATION

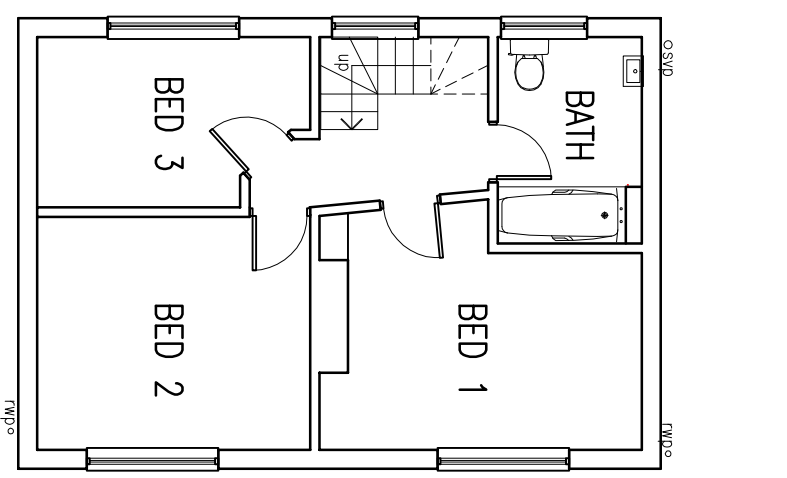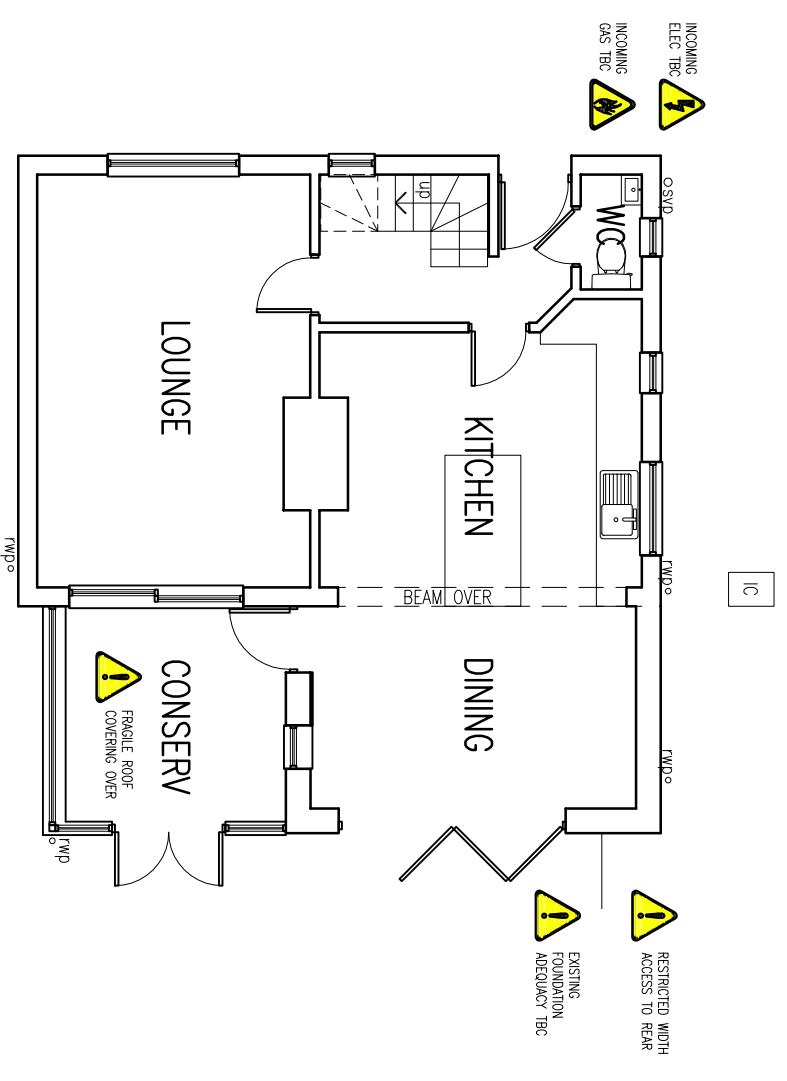

 T 01159 178258 E info@djsarchitectural.co.uk A 2, Grange Drive, Long Eaton, Nottingham NG10 2DQ www.djsarchitectural.co.uk	Project: PROPOSED REAR EXTENSION Drawing Title: EXISTING PLANS AND ELEVATIONS Drawing No.: 002 CT Scale: 1:100 Date: 09/04/24 Drawn By: DJS Checked By: Coordinated By: DJS Approved By: Address: 11 New Road, Rodcliffe on Trent, Notts
---	---