


mm 1000 0 1000 2000 3000 4000 5000 mm




SCALE 1:100


Dimensions to be verified on site.
Figured dimensions to take preference to these scaled.
No responsibility is taken for their accuracy.
This drawing is the property of DJS ARCHITECTURAL SERVICES LTD.
It is to be used for the project and site only. It is not to be
reproduced, copied, or in any way disseminated to any
unauthorised person, either wholly or in part without the consent
in writing of DJS ARCHITECTURAL SERVICES LTD

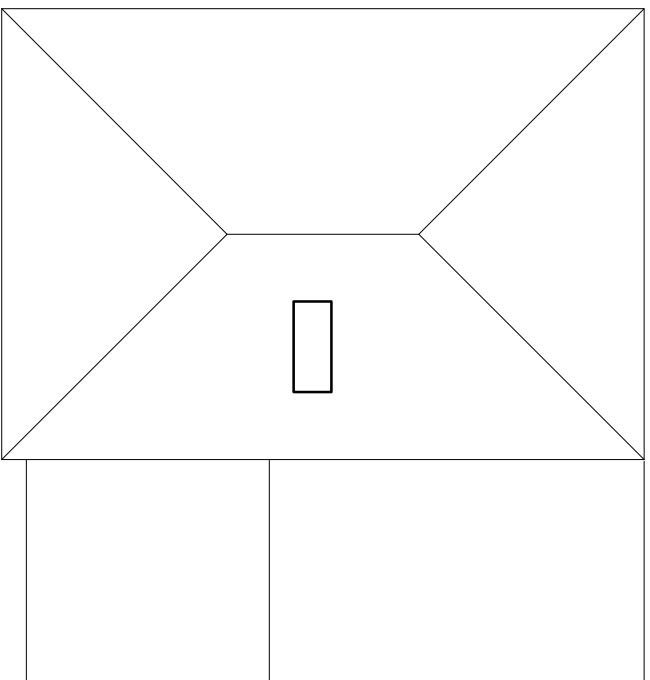


EXISTING ROOF PLAN

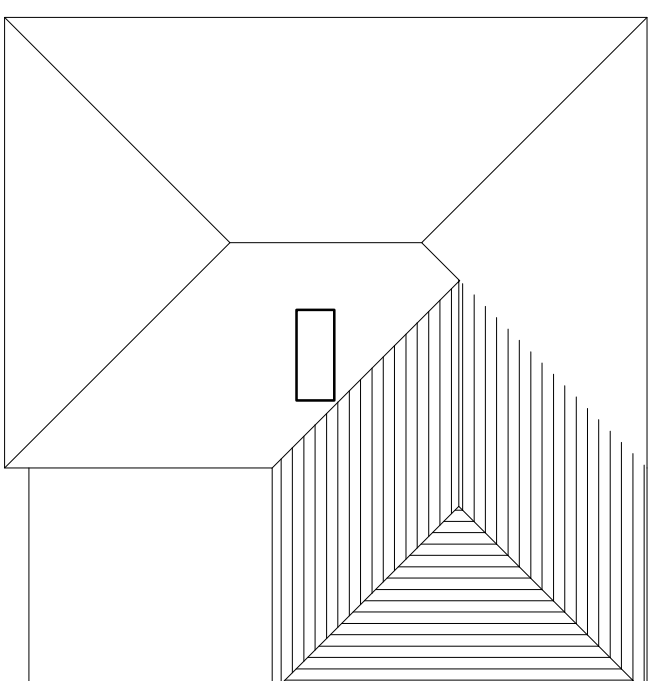

PROPOSED ROOF PLAN

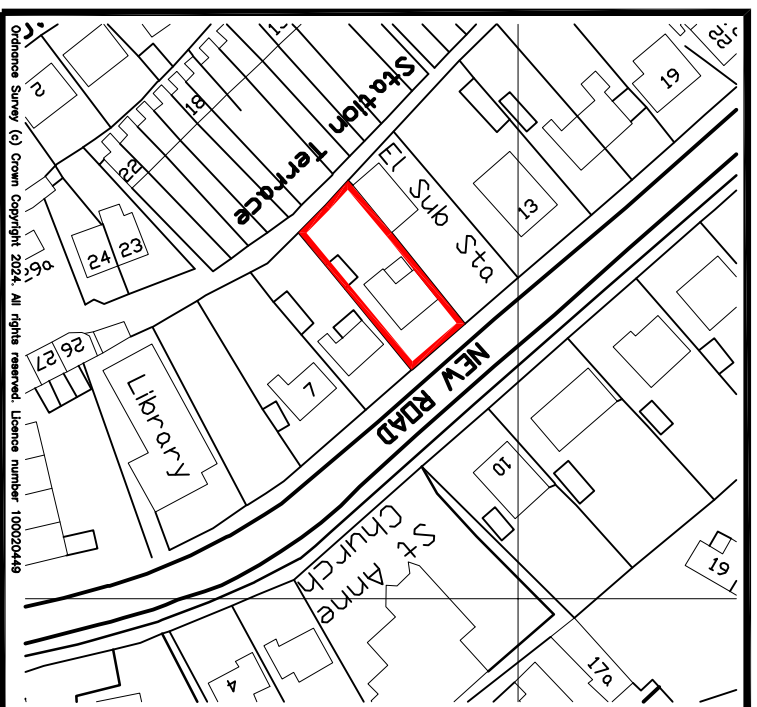

LOCATION PLAN
SCALE 1:1250

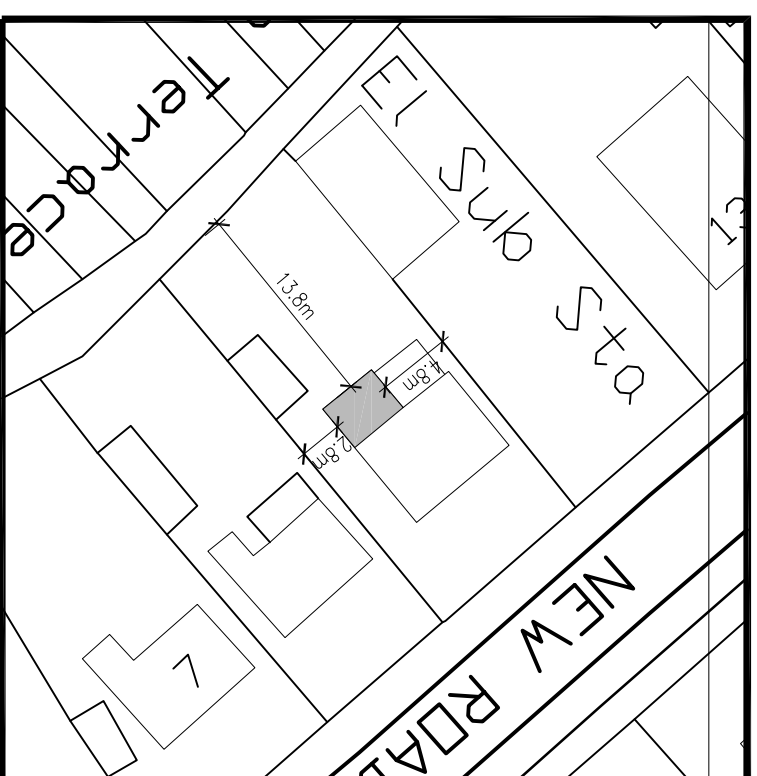

BLOCK PLAN
SCALE 1:500

Rev Description By Date

DJS ARCHITECTURAL SERVICES LTD
www.djsarchitectural.co.uk

CIAT
T 01159 178528
M 07917 668814
E info@djsarchitectural.co.uk
A 2, Grange Drive, Long Eaton, Nottingham NG10 2DQ

Project PROPOSED REAR EXTENSION

Drawing Title ROOF PLANS LOCATION PLAN AND BLOCK PLAN

Drawing No. 001 CT Revision -

Scale 1:1250, 1:500, 1:100
Computer File No. 24-04 CT
Drawn By DJS
Checked By
Coordinated By DJS
Approved By

Address 11 New Road
Roddcliffe on Trent
Notts