



SOUTH EAST ELEVATION EXISTING

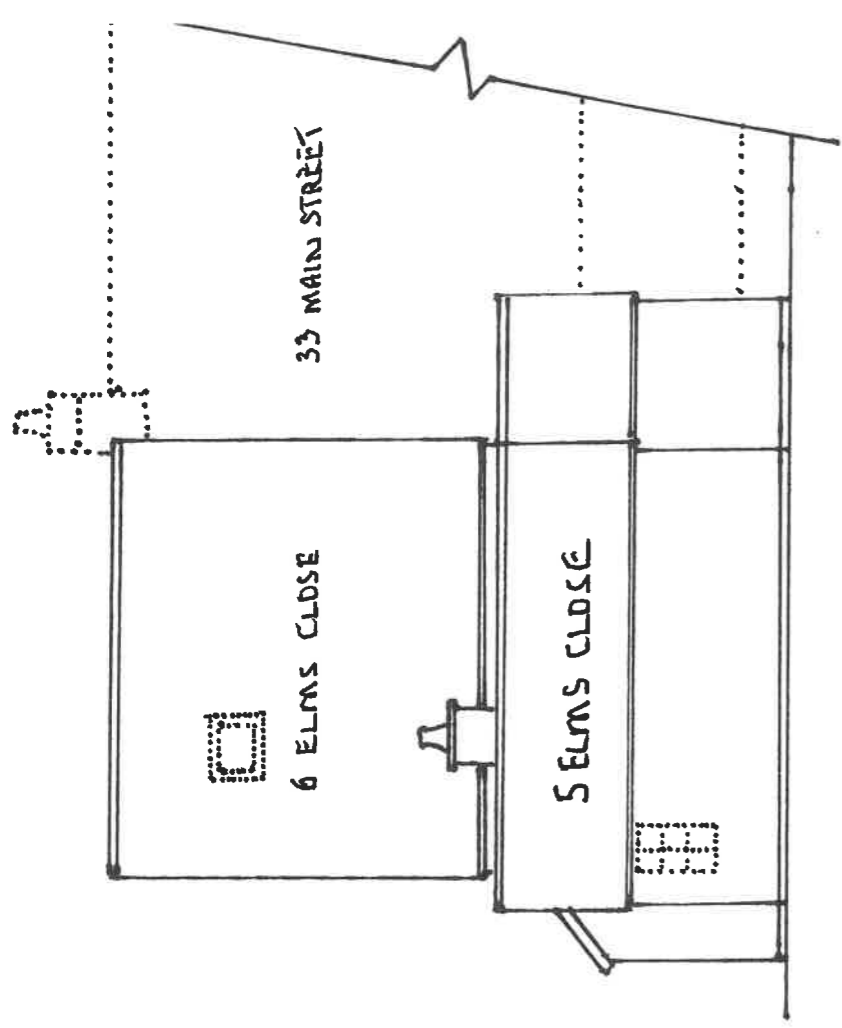

NORTH WEST ELEVATION EXISTING

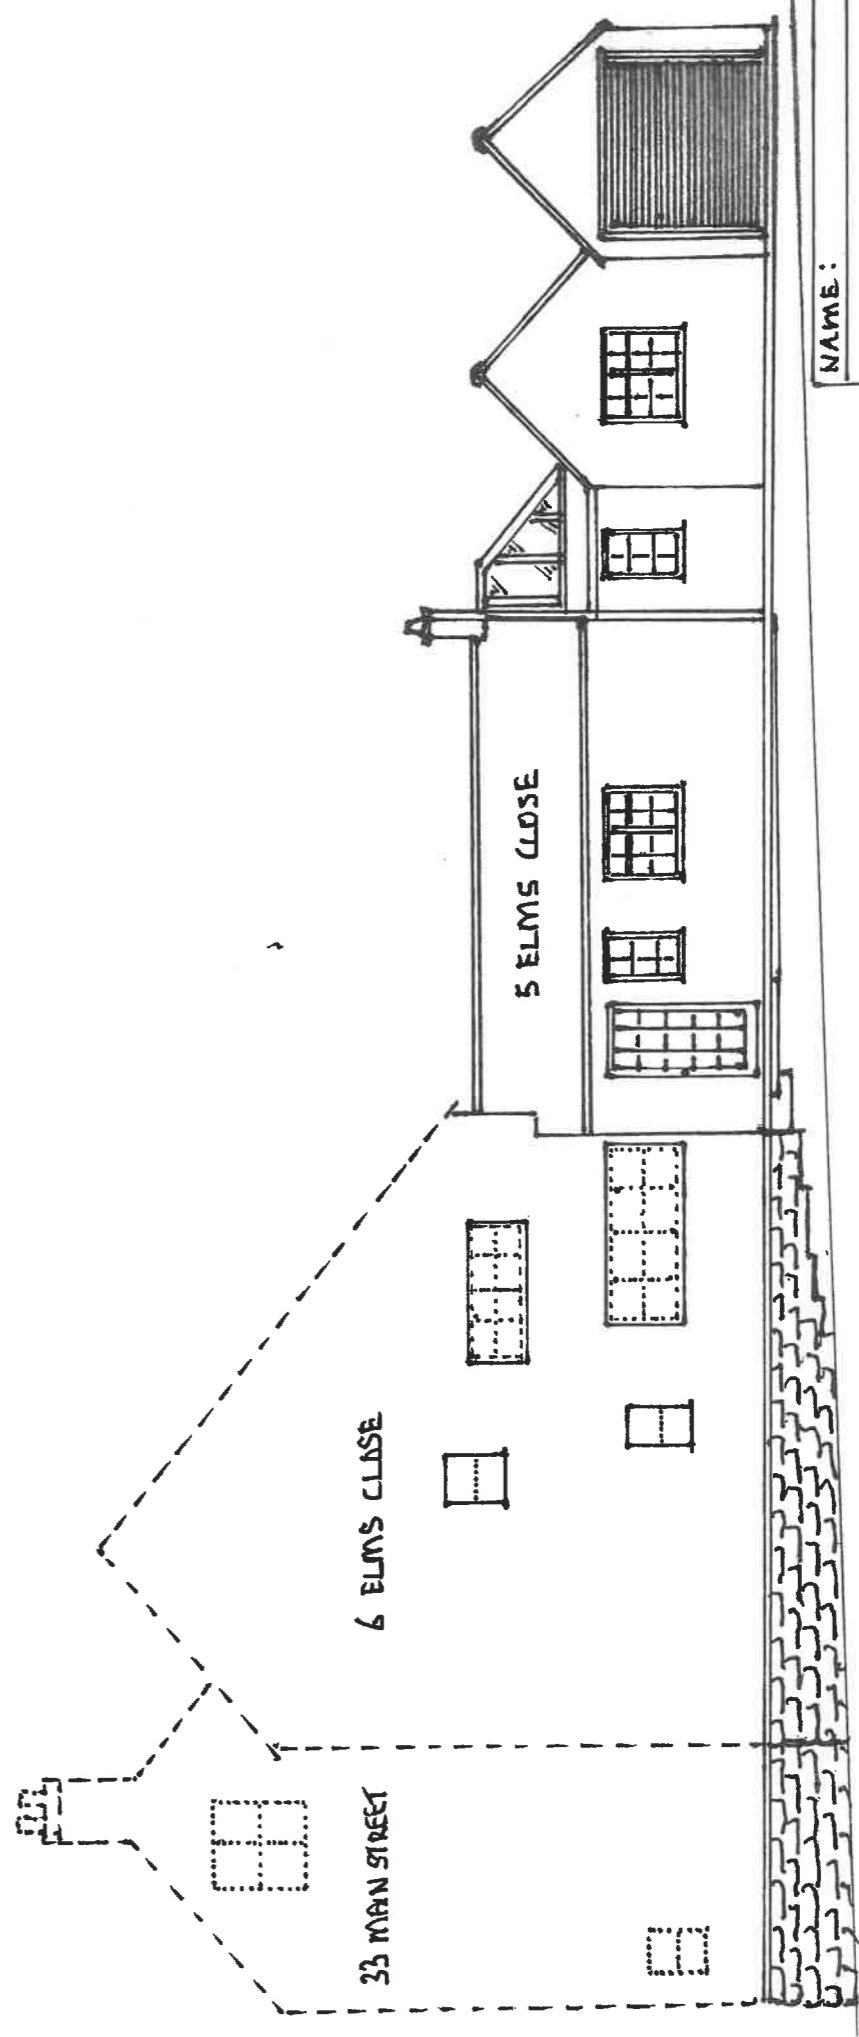

NORTH EAST ELEVATION EXISTING

NAME:

MR C P ROWBOTTOM

SITE ADDRESS:

ELMS FARM COTTAGE
5 ELMS CLOSE
REMPSTONE

NOTTINGHAM LE12 6RF

SCALE DATE DRAWN BY

1:100 CPR

DRAWING NO DIVISION NO

CPR 1