

SOUTH ELEVATION




EAST ELEVATION




NORTH ELEVATION




WEST ELEVATION

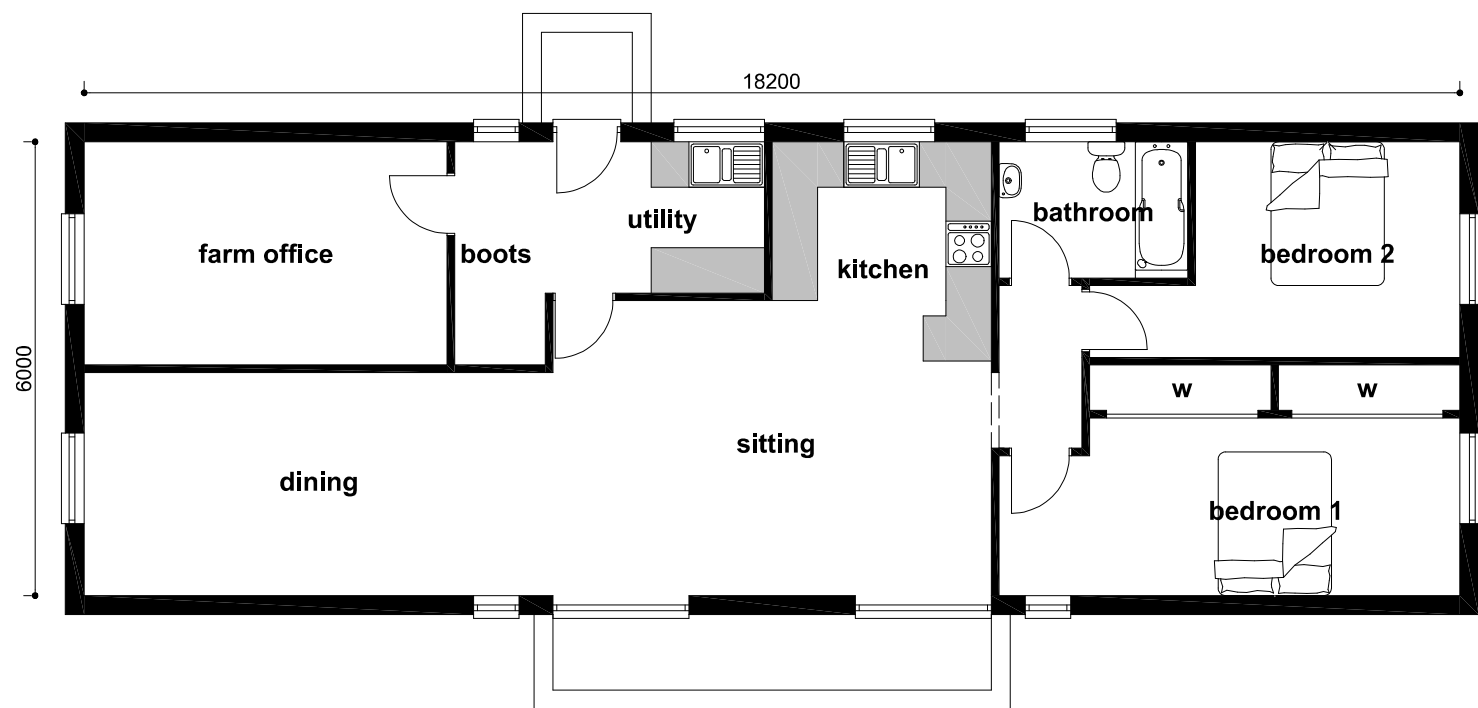

FLOOR PLAN

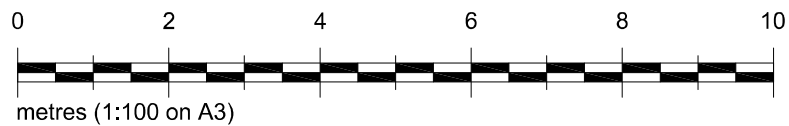



Bourne Rural
PLANNING CONSULTANCY LTD

Client:	MS V SPICER
Job:	OXDROVE FARM WIELD ROAD MEDSTEAD HAMPSHIRE
Dwg no:	2490 / 04
Title:	MOBILE HOME DETAILS
Date:	AUG 2023
Scale:	1:100

responsibility will not be accepted for errors made by others in scaling from this drawing, all construction information should be taken from figured dimensions only, if in doubt ask.