




80.0m datum  
BUILDING 2  
NORTH ELEVATION

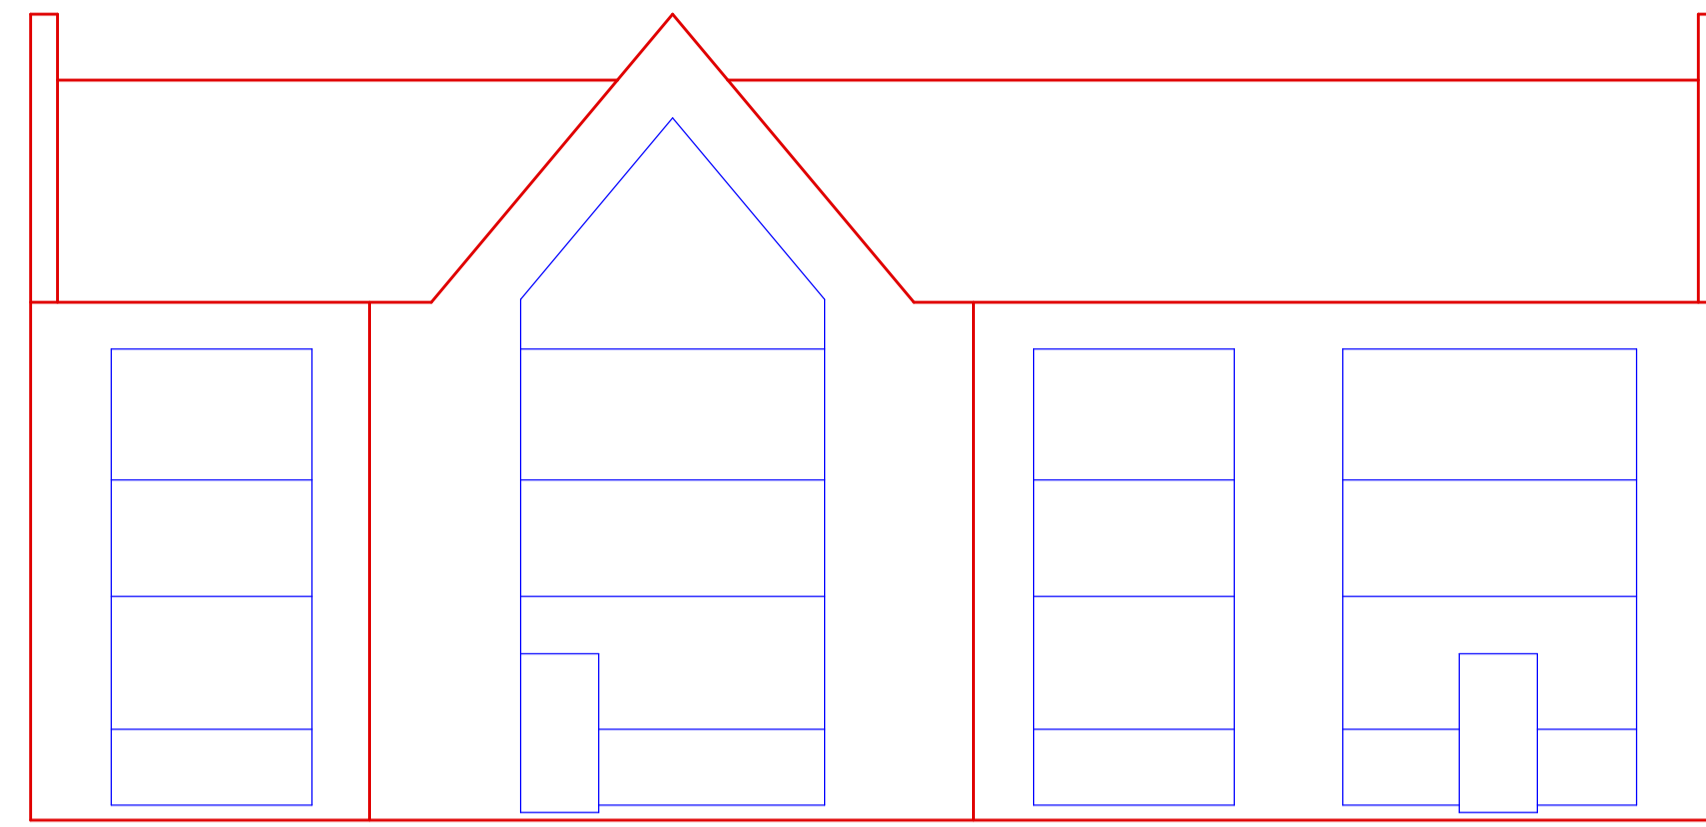


80.0m datum  
BUILDING 2  
SOUTH ELEVATION

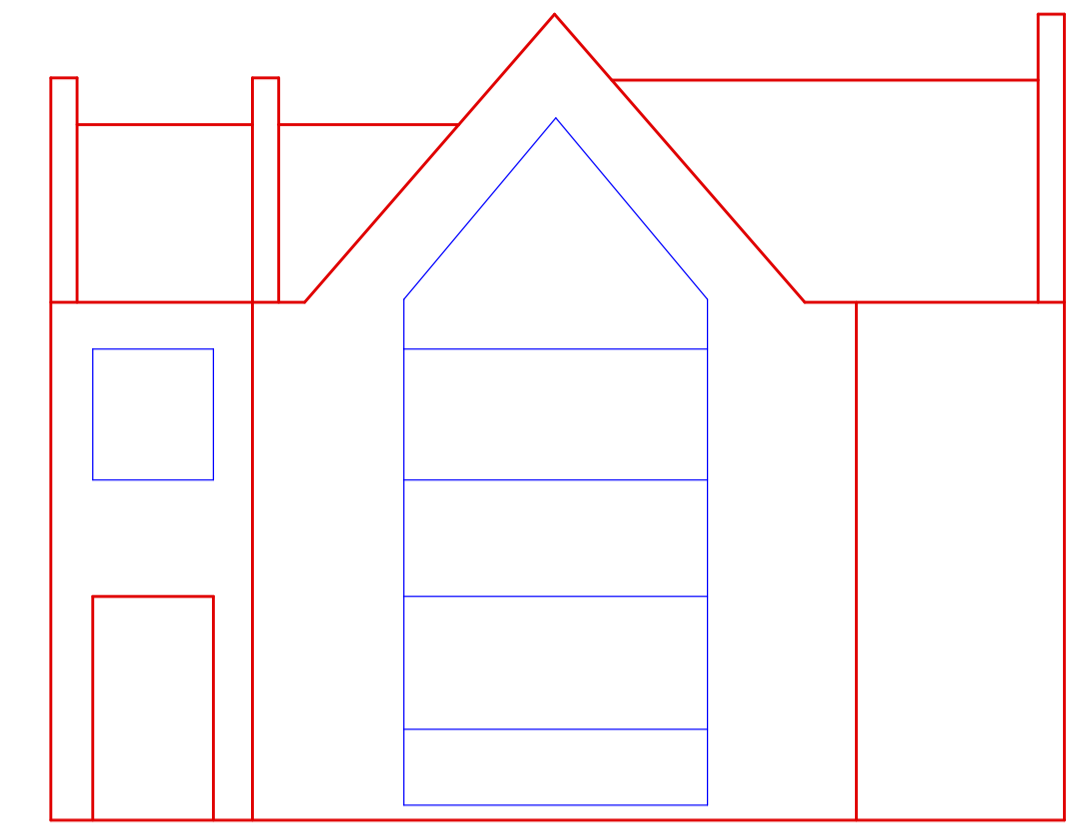


80.0m datum  
BUILDING 2  
WEST ELEVATION

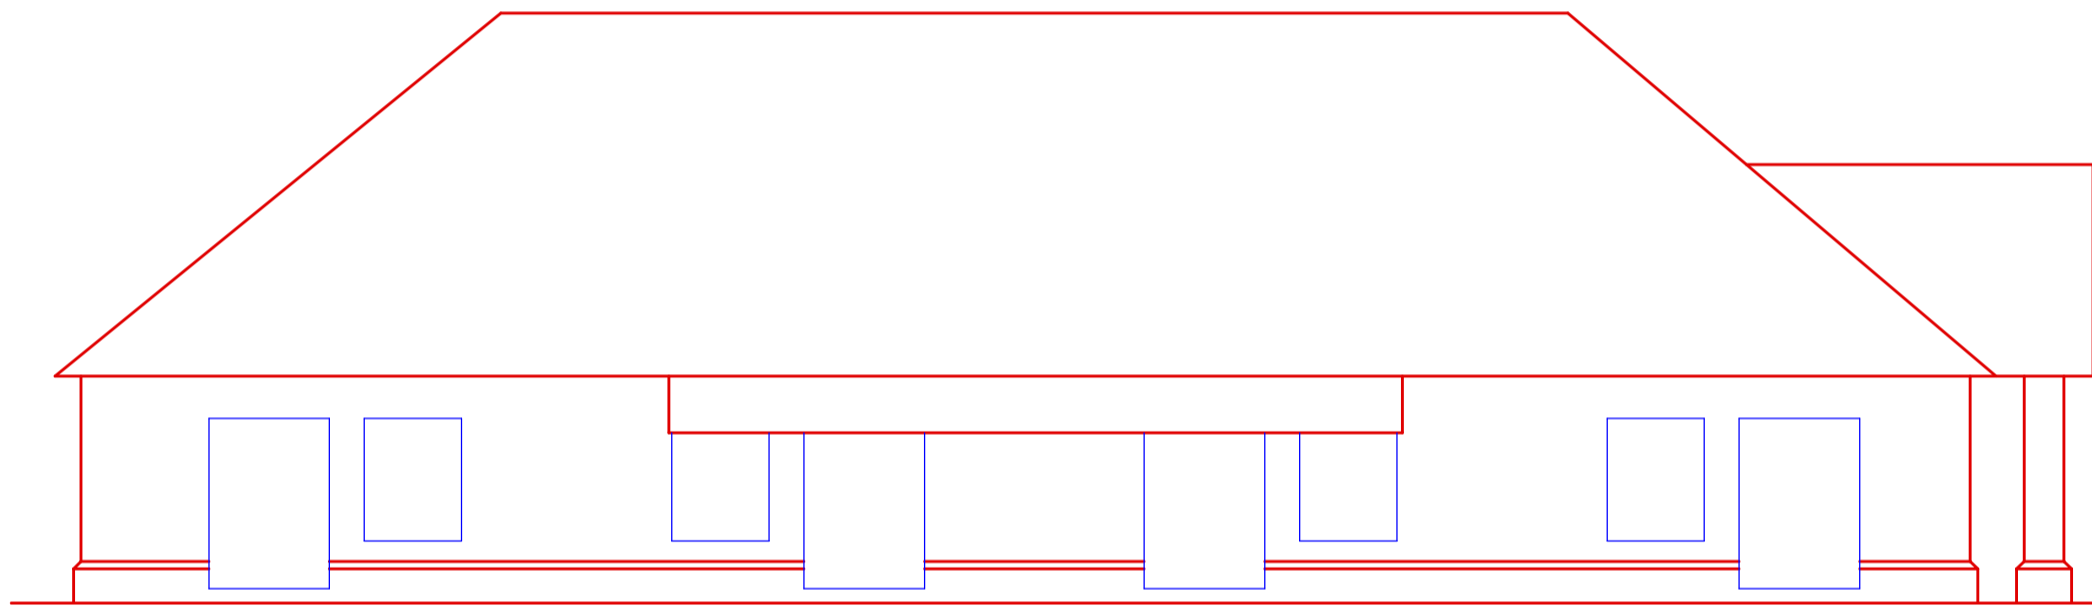


80.0m datum  
BUILDING 3  
SOUTH ELEVATION

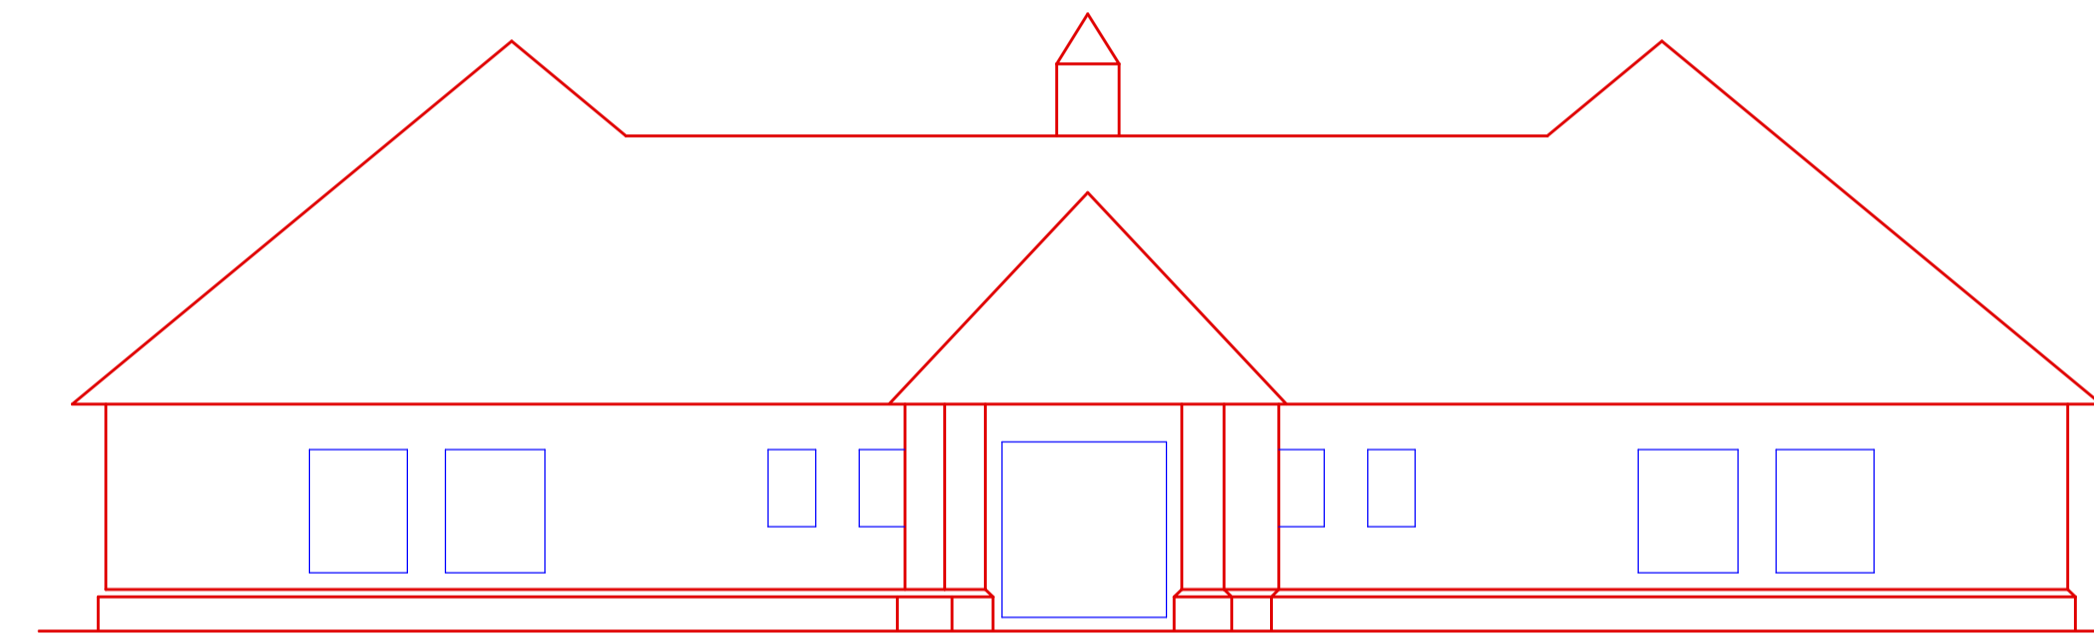


80.0m datum  
BUILDING 3  
EAST ELEVATION

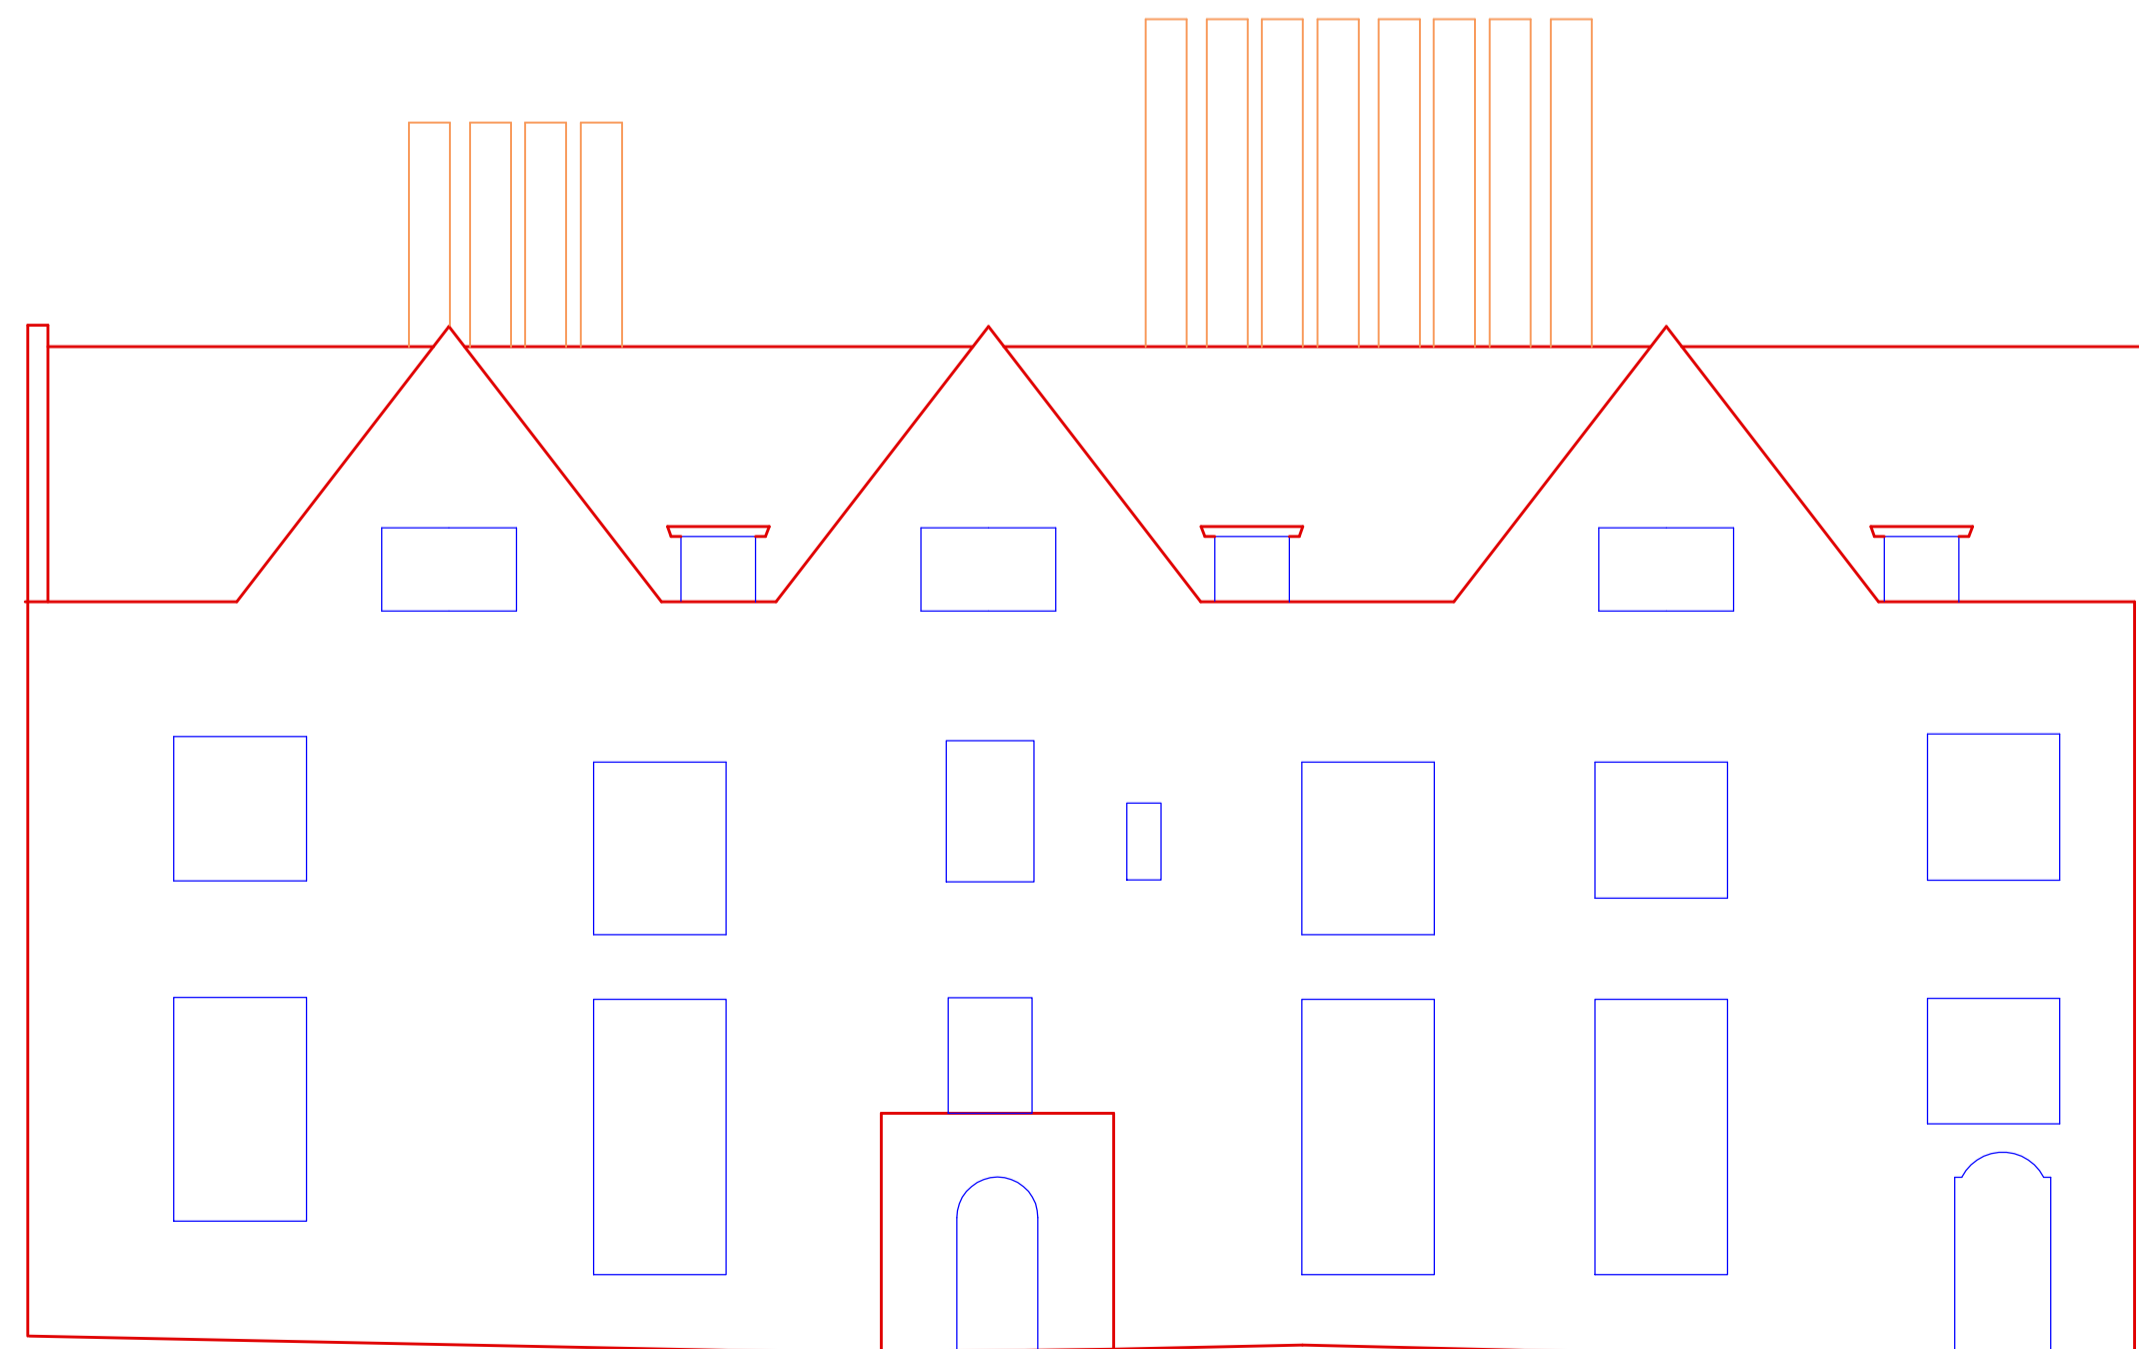

80.0m datum  
BUILDING 4  
SOUTH ELEVATION

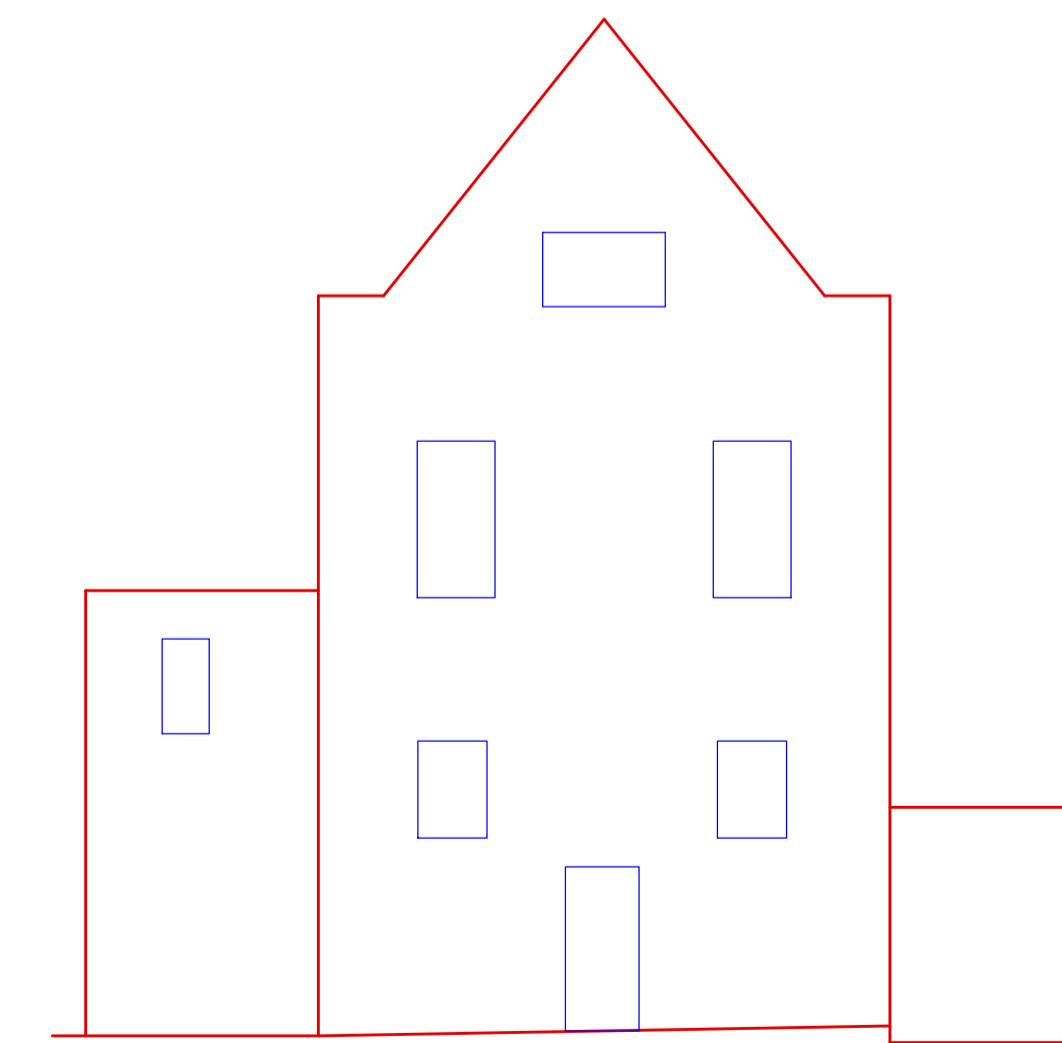

80.0m datum  
BUILDING 4  
WEST ELEVATION

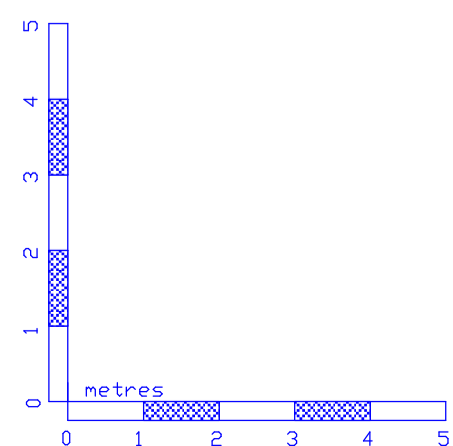

NOTES:  
LEVELS RELATE TO D.S. DATUM  
ALL DIMENSIONS & LEVELS SHOWN IN METRES  
ON SITE DIMENSION ACCURACY IS TAKEN RELATIVE TO  
THE PRINTED SCALE AND SHOULD BE CHECKED ON SITE  
WHERE OF CRITICAL IMPORTANCE

**P STUBBINGTON  
LAND SURVEYS LTD**

THE MEAD  
DURLEY BROOK ROAD  
DURLEY  
SOUTHAMPTON  
HAMPSHIRE  
SO32 2AR  
TEL : 023 8060 1876  
MOBILE :  
07973 348165  
EMAIL :  
PAUL@PSLANDSURVEYS.COM

CLIENT: - ASHFOLD SCHOOL

CONTRACT: - DORTON HOUSE  
DORTON  
HP18 9NG

TITLE: - ELEVATIONS

SCALE: - 1: 100 @A1

DRAWING NO. 10644/03

DATE: - AUGUST 2023

SURVEYOR: - PS