




**A1 Stack A - Proposed South Elevation**  
1:50

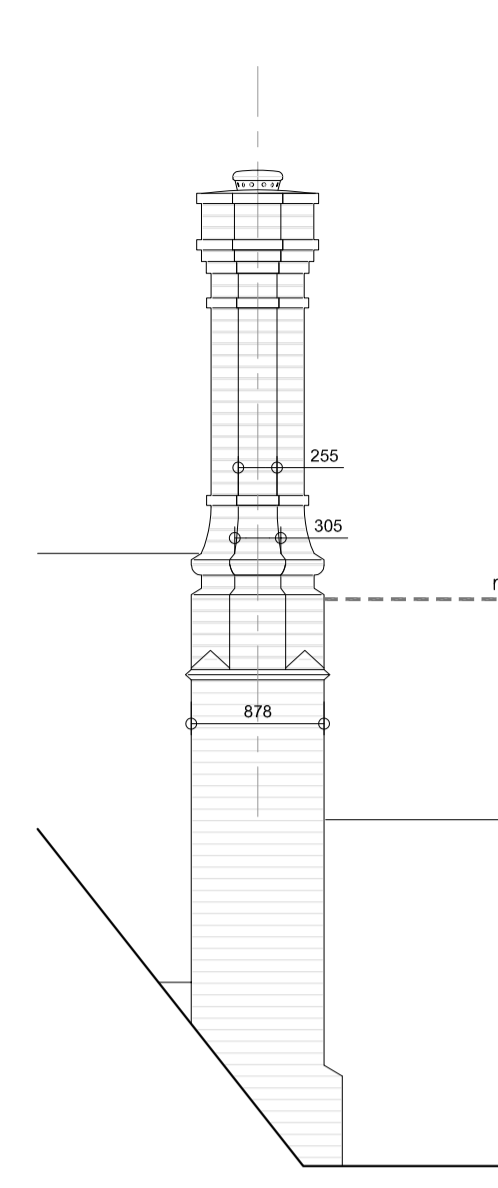


**A2 Stack A - Proposed East Elevation**  
1:50

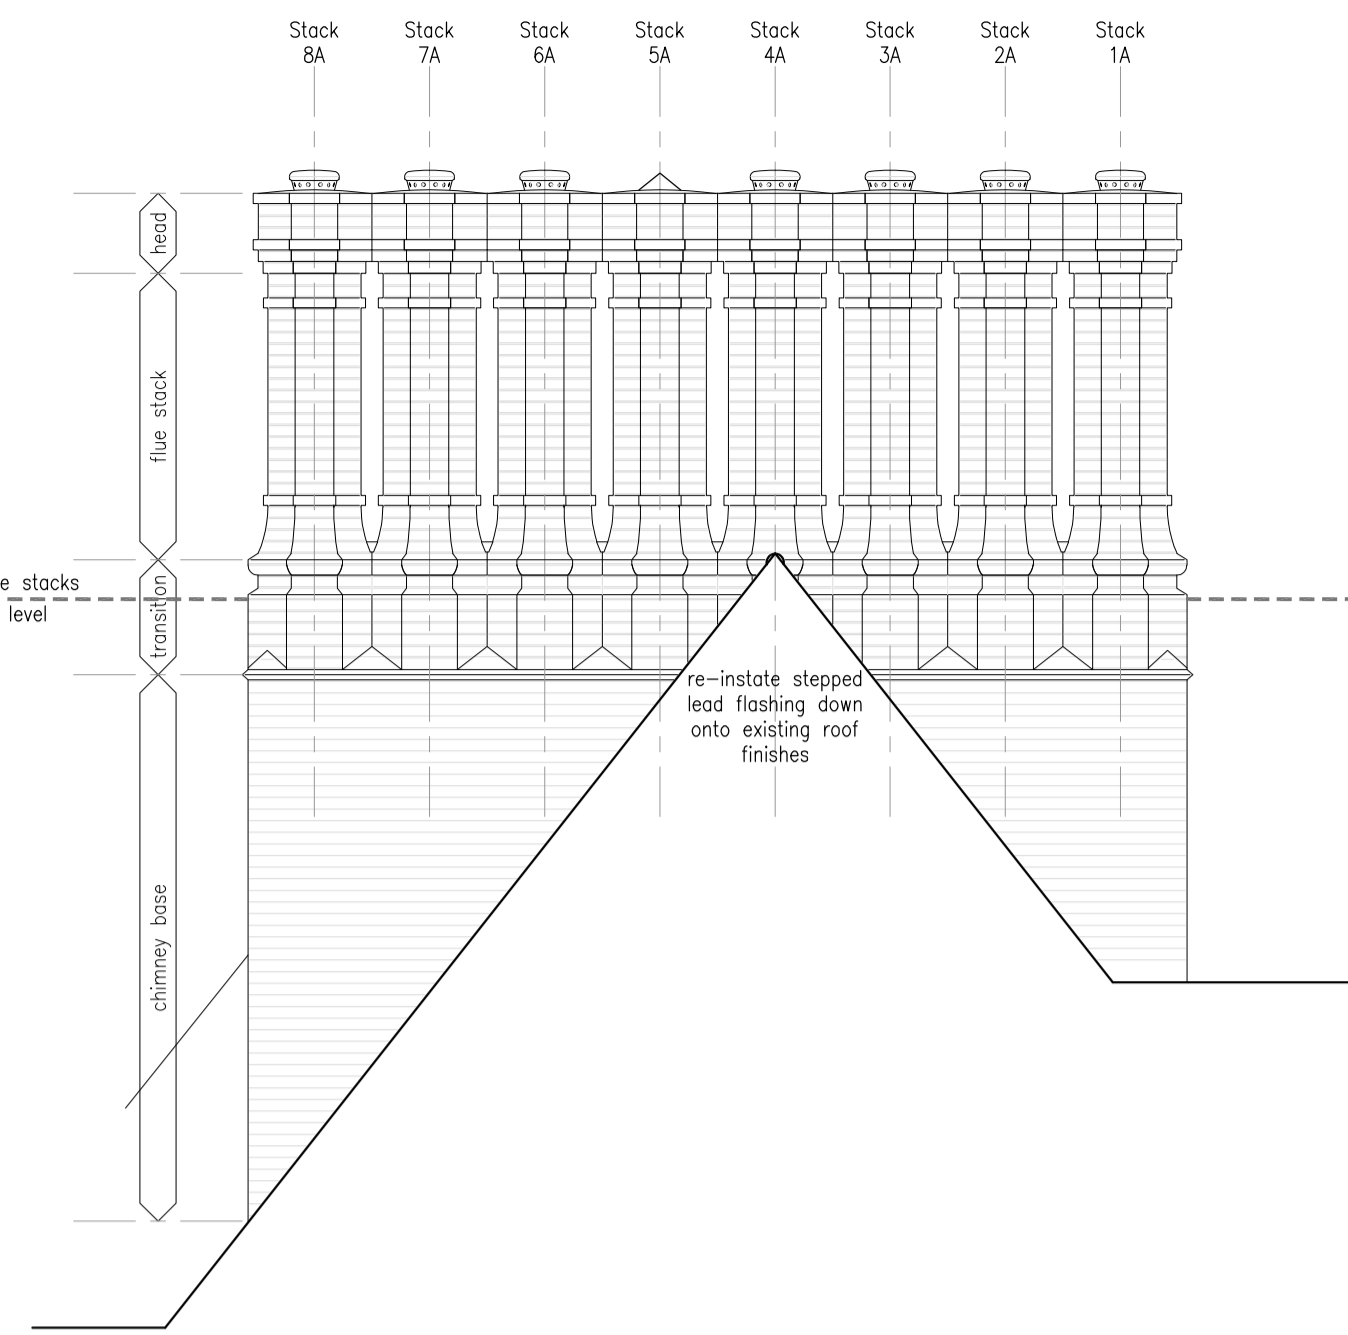



**A3 Stack A - Proposed North Elevation**  
1:50

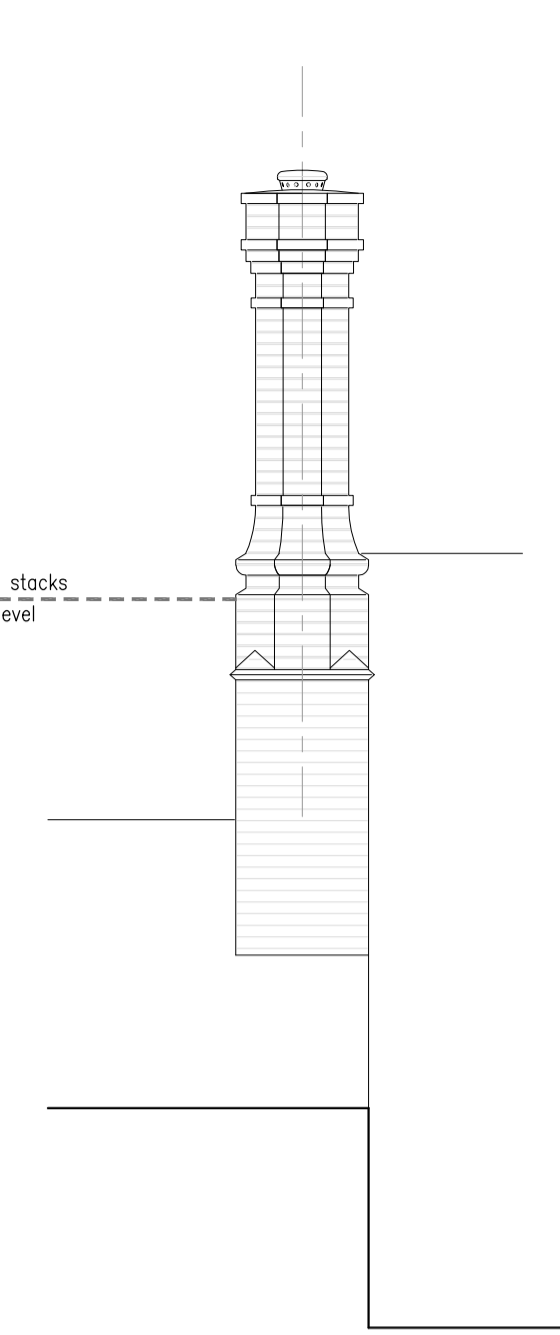


**A4 Stack A - Proposed West Elevation**  
1:50

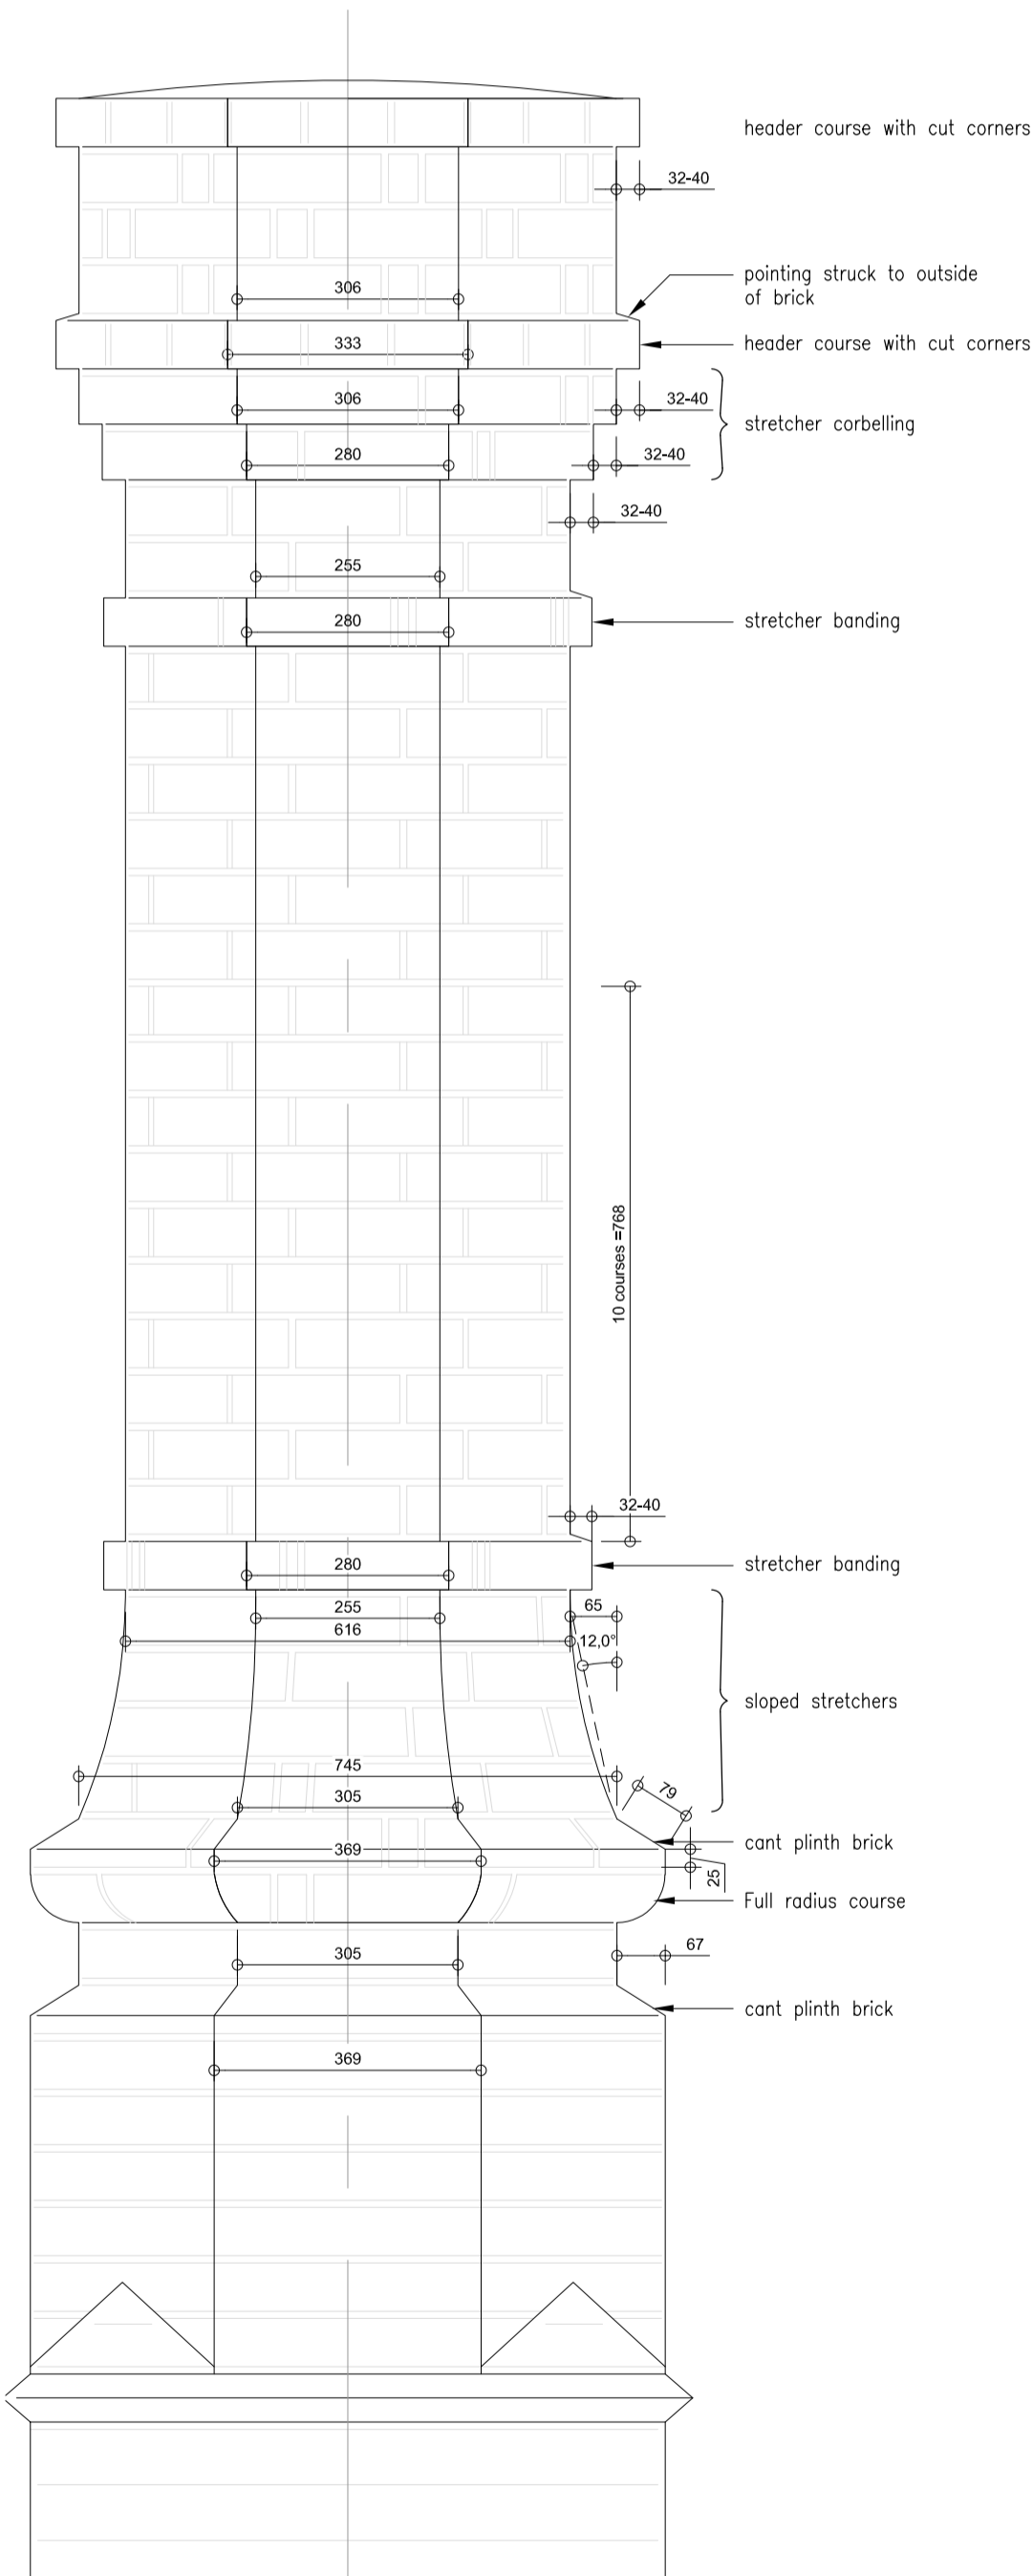


**7 Typical Flue Stack Detailed Elevation**  
1:10

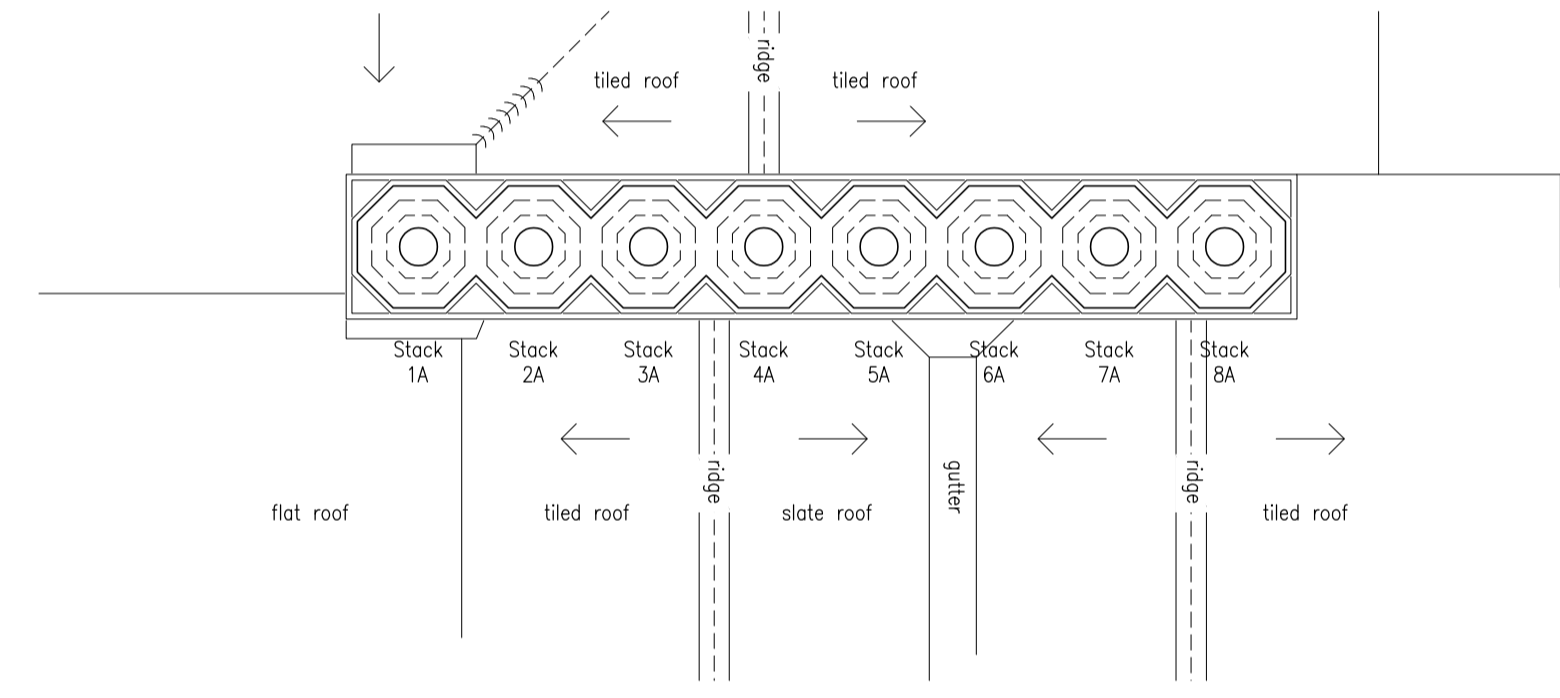 



**A5 Stack A - Proposed Layout**  
1:50

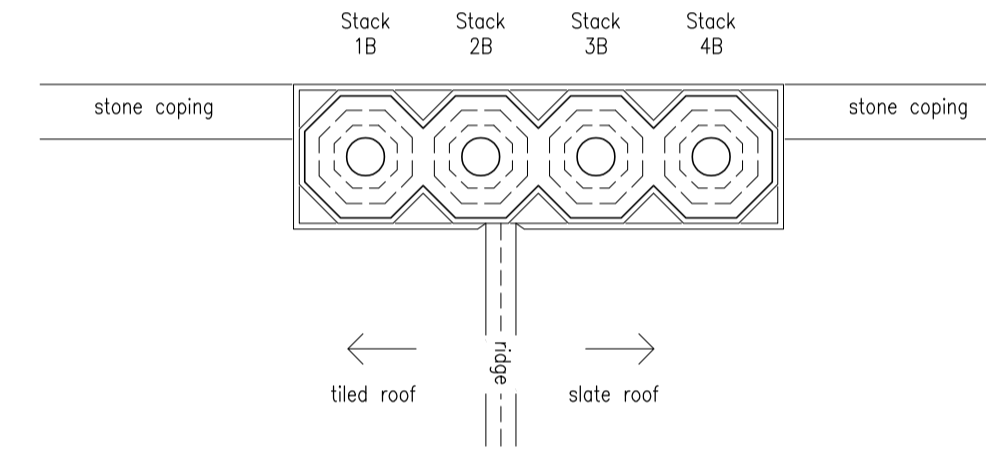



**B5 Stack B - Proposed Layout**  
1:50

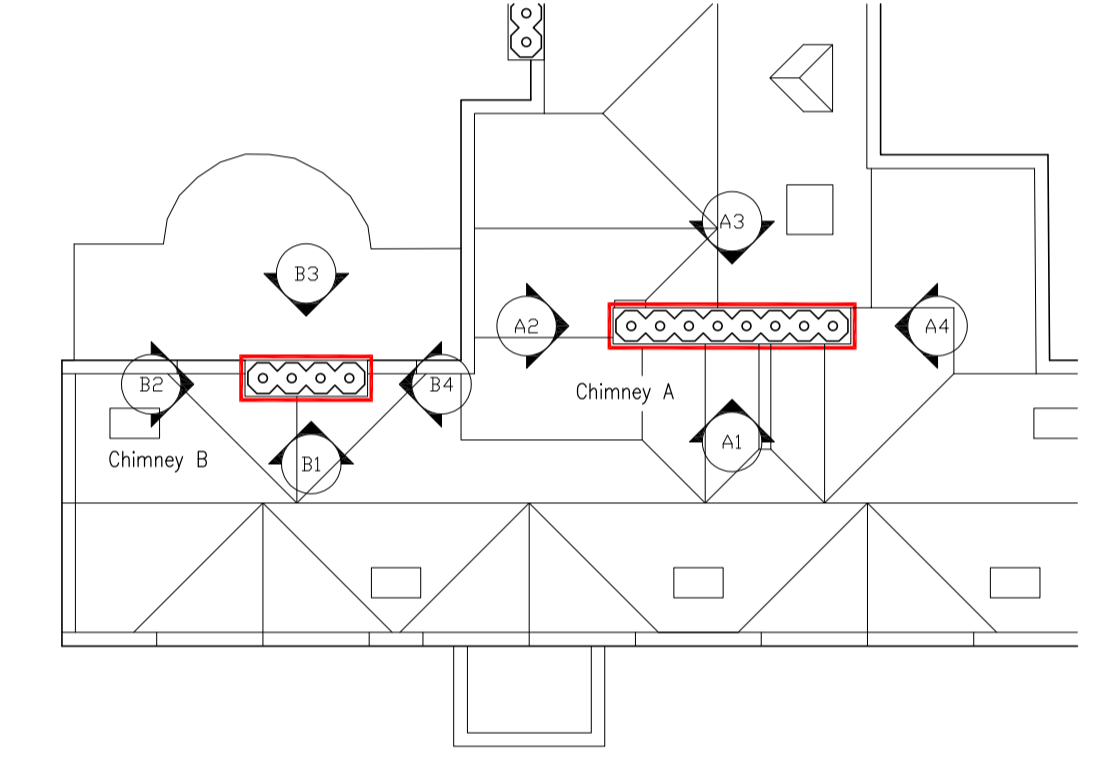


**6 Roof Plan Extract**  
1:200

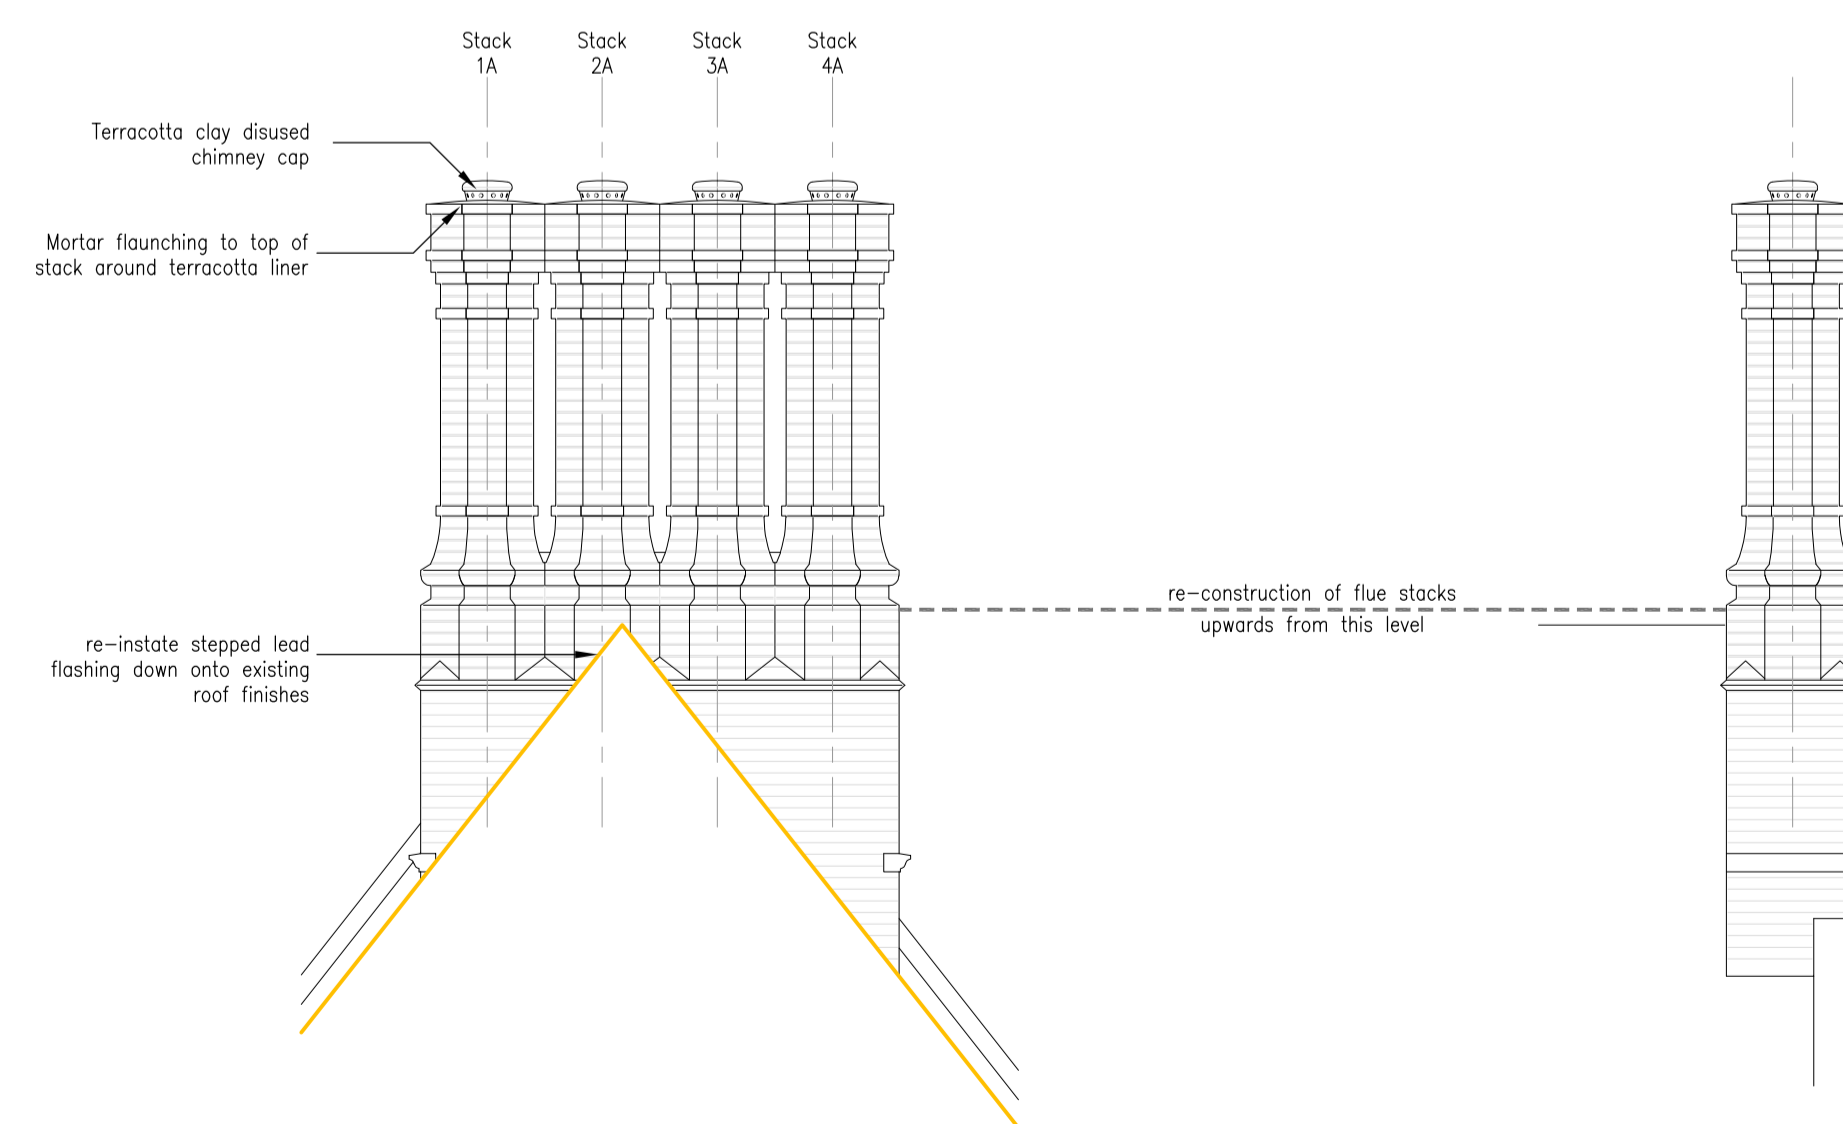 


**B1 Stack B - Proposed South Elevation**  
1:50

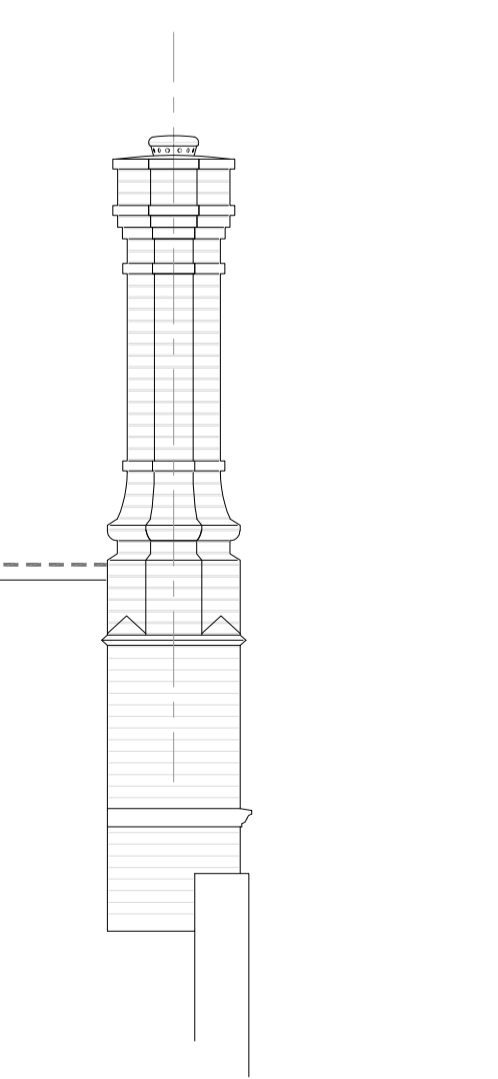 

**B2 Stack B - Proposed East Elevation**  
1:50

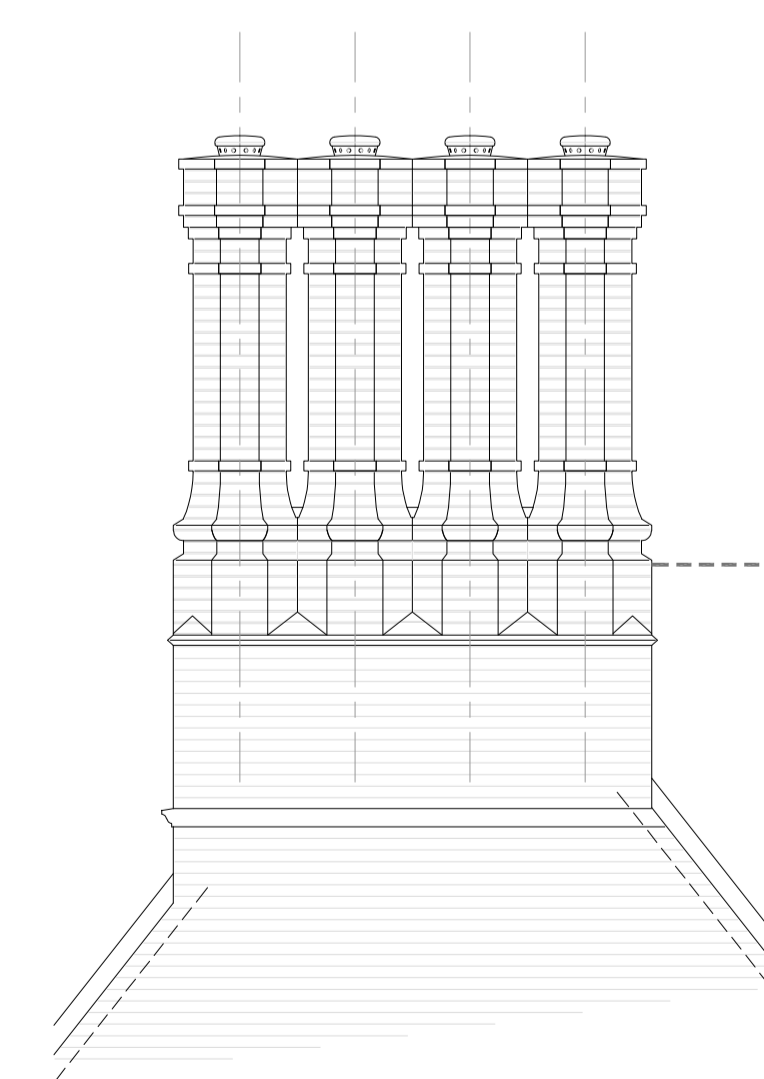

**B3 Stack B - Proposed North Elevation**  
1:50

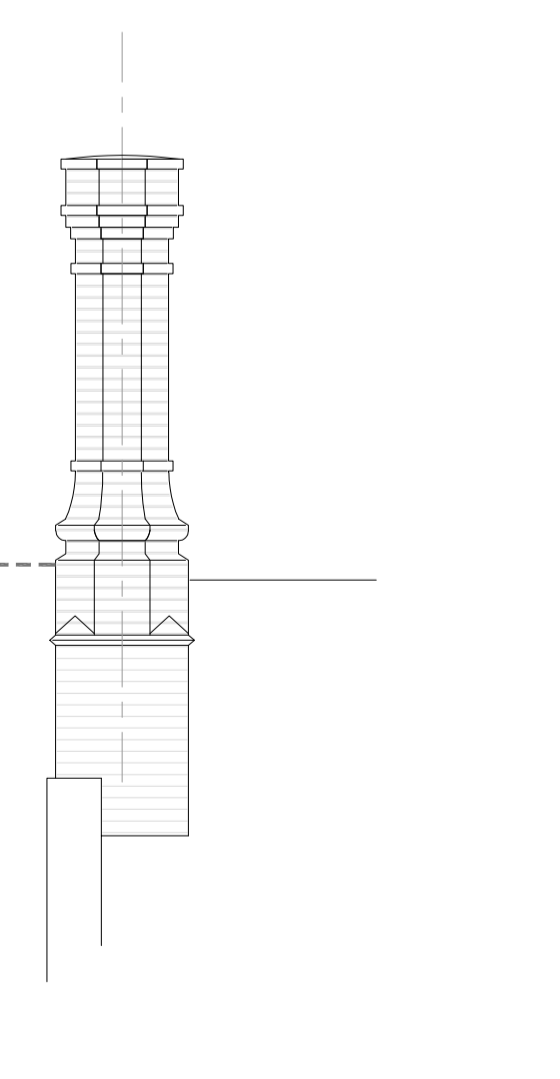

**B4 Stack B - Proposed West Elevation**  
1:50

PL01/23 04 24 Planning Issue  
PROJ 19 04 24 First Issue  
revision/date note



project  
**Ashfold School  
Chimney Repairs**  
title

Proposed Elevations

scale	status
varies @A1	<b>PLANNING</b>
job no.	dwg no.
994	020
	PL01

© Morse Webb Ltd