
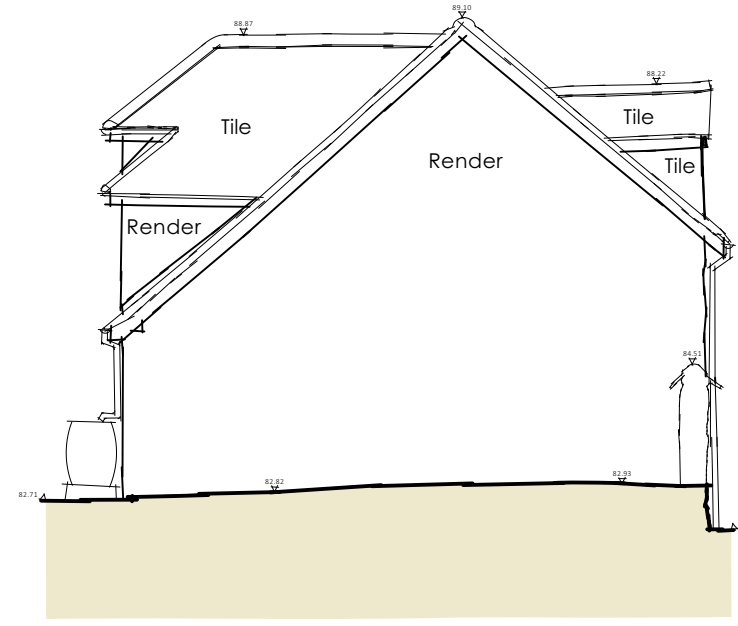
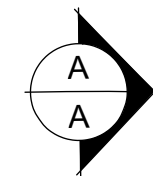


80,000 Metres A.O.D.

FRONT ELEVATION


Scale: 1:100

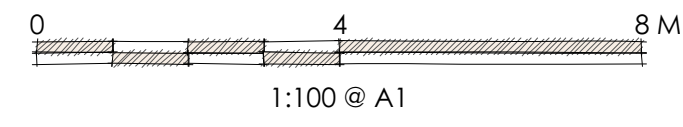

80,000 Metres A.O.D.

LHS ELEVATION


Scale: 1:100

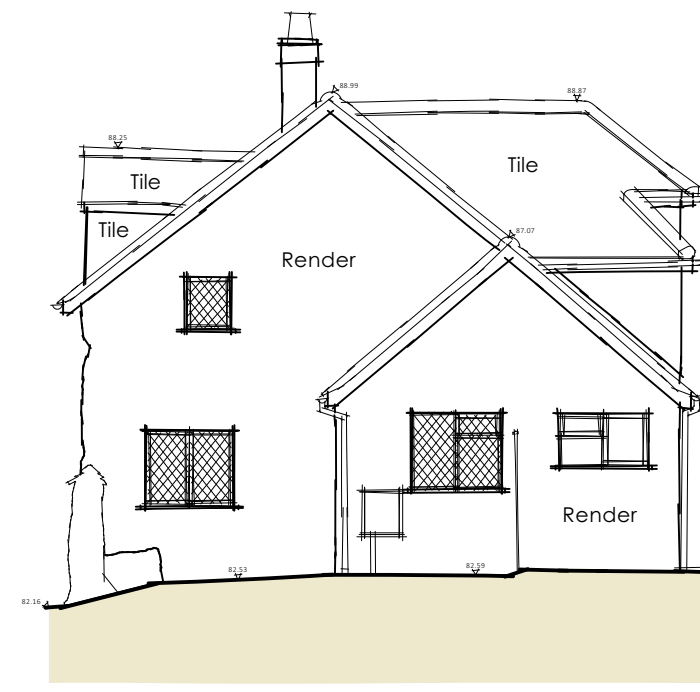

80,000 Metres A.O.D.

RHS ELEVATION



Scale: 1:100

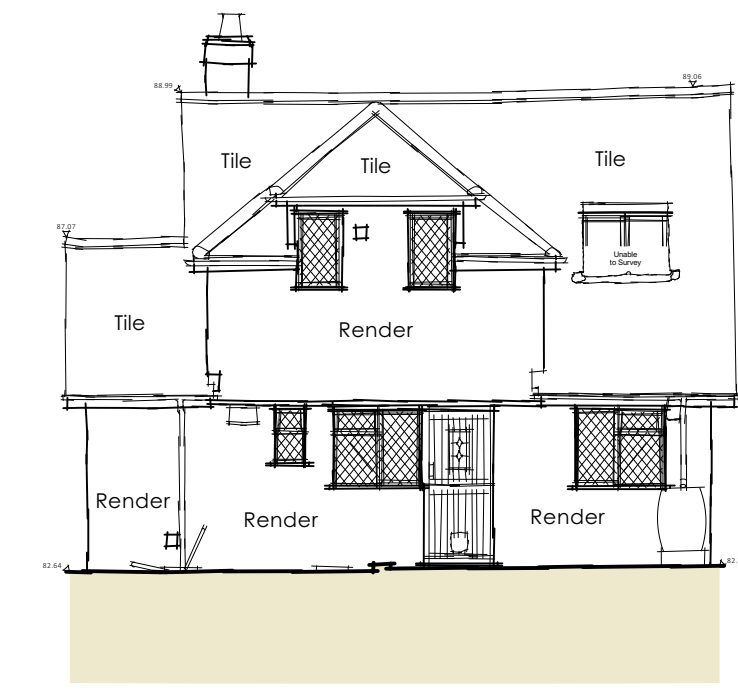

80,000 Metres A.O.D.

REAR ELEVATION


Scale: 1:100

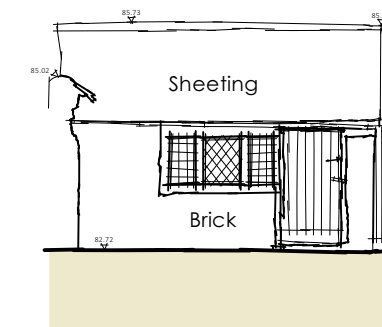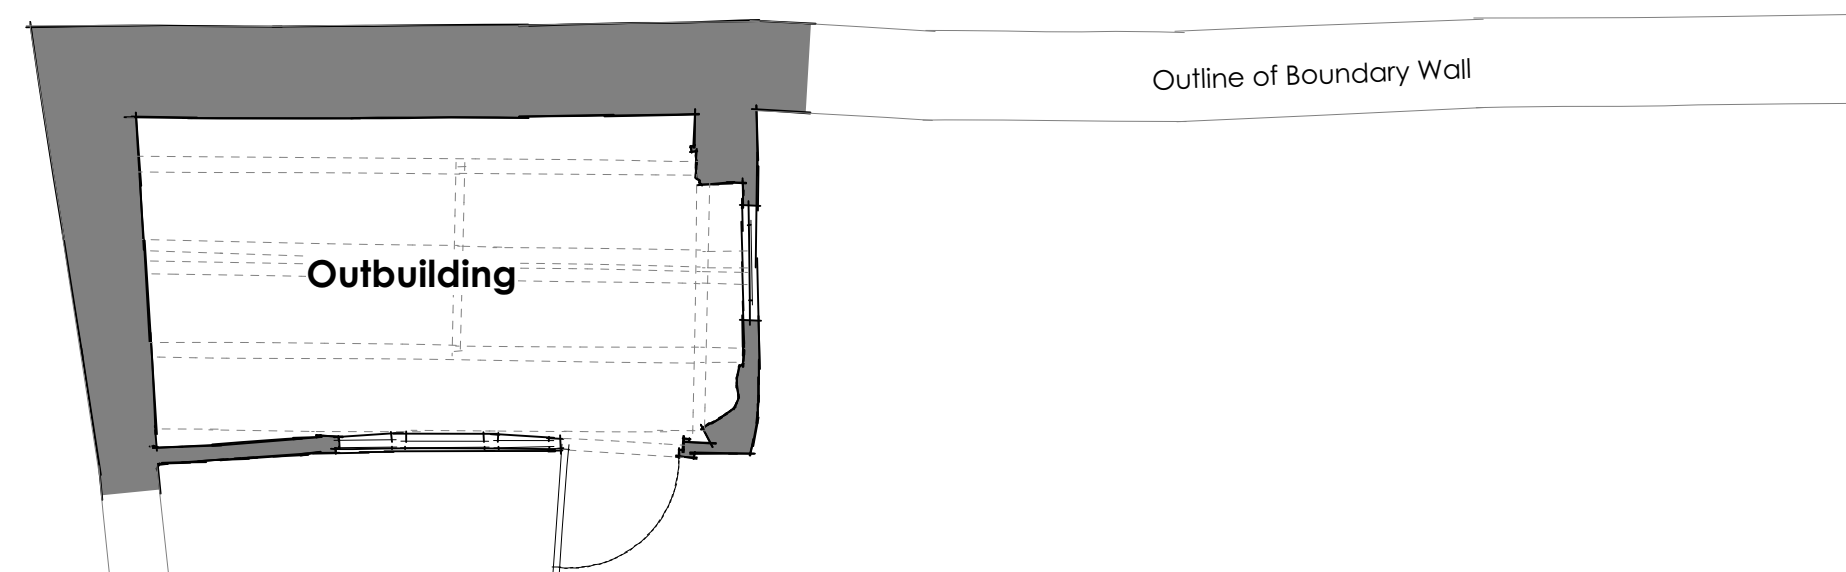

80,000 Metres A.O.D.

OUTBUILDING FRONT ELEVATION


Scale: 1:100

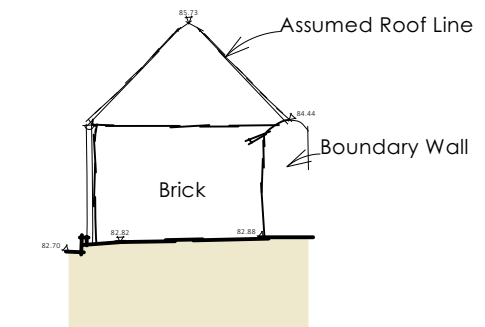

80,000 Metres A.O.D.



OUTBUILDING RHS ELEVATION

Scale: 1:100

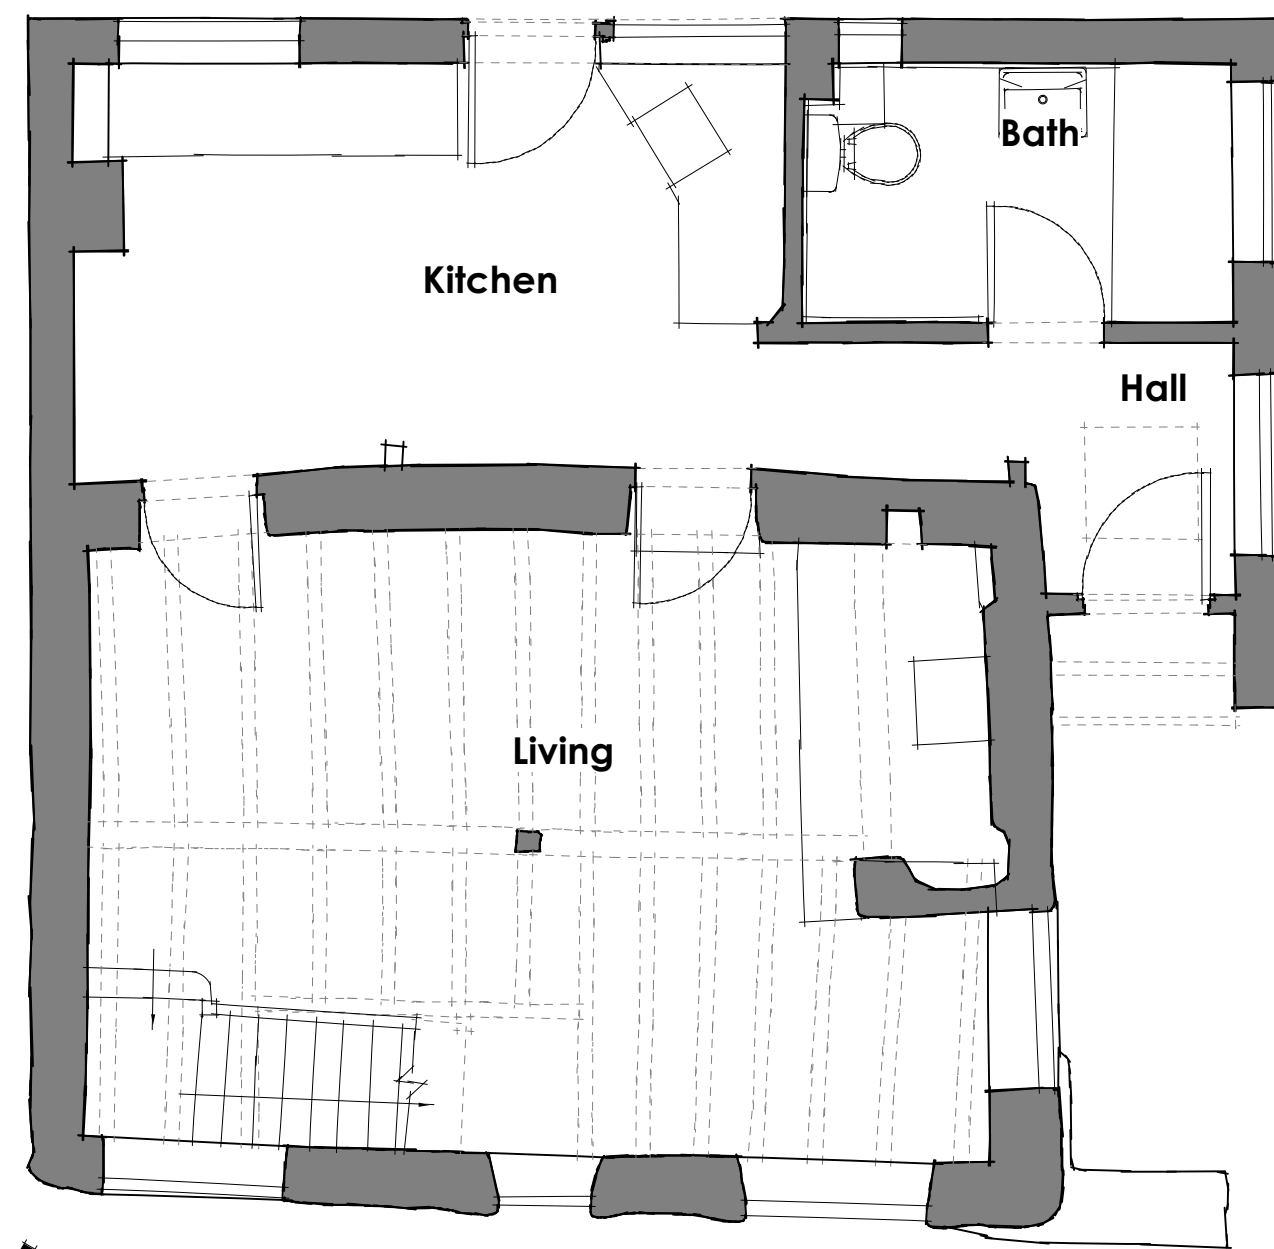



EXISTING GF PLAN

Scale: 1:50

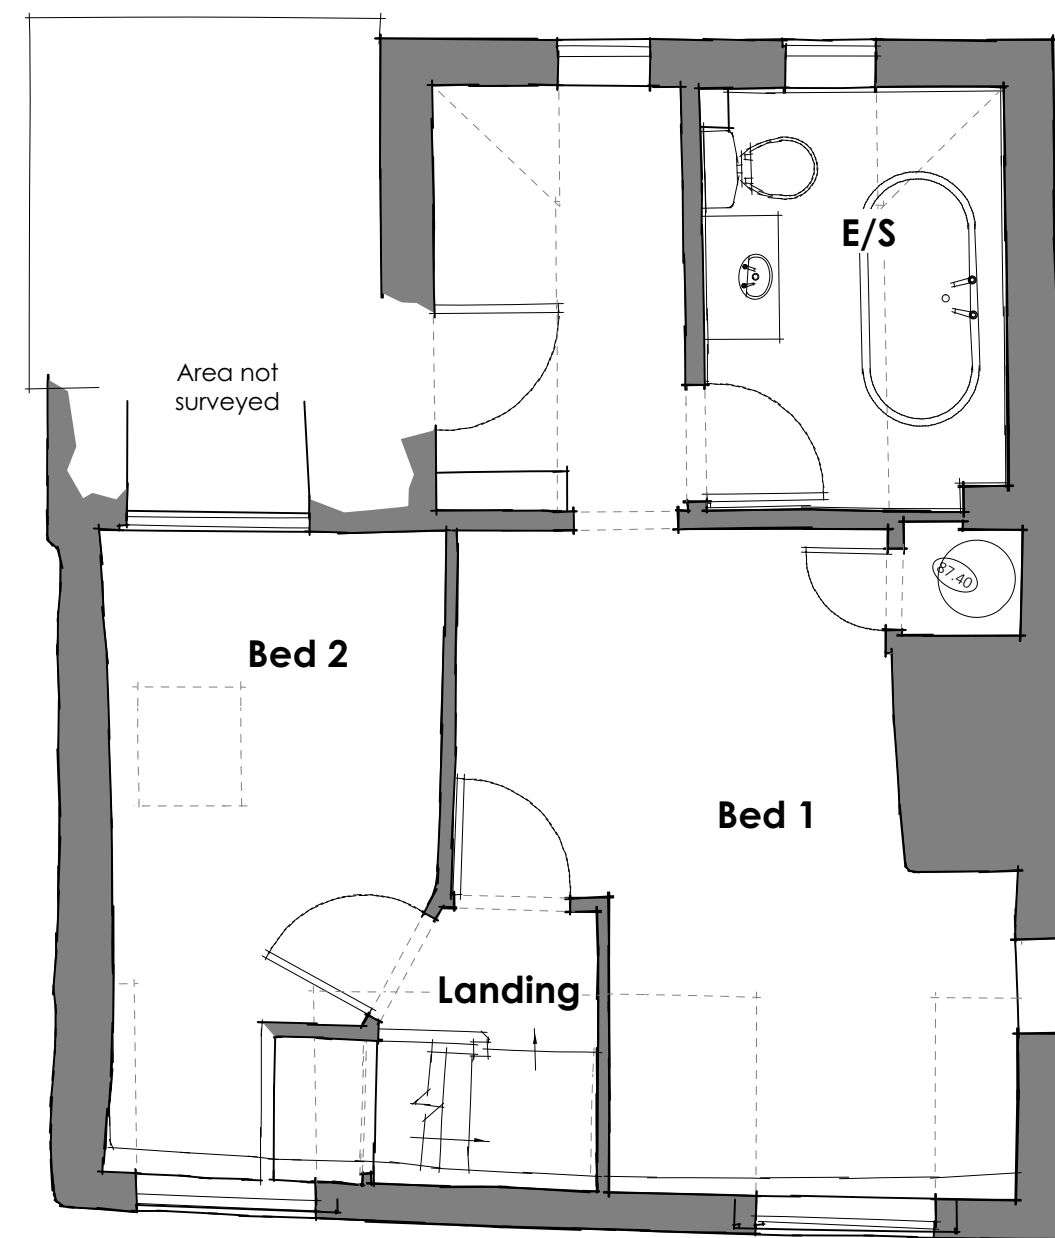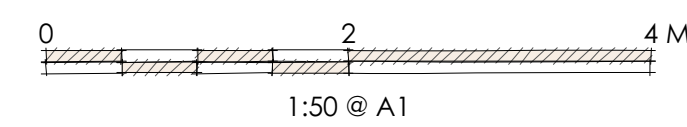


EXISTING FF PLAN

Scale: 1:50

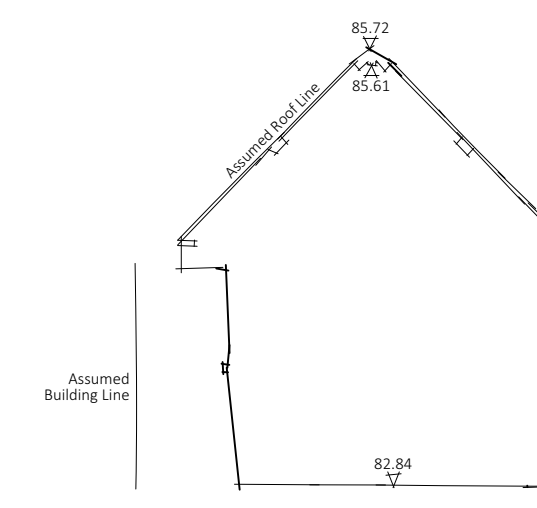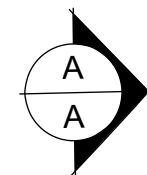

SECTION A-A

Scale: 1:50

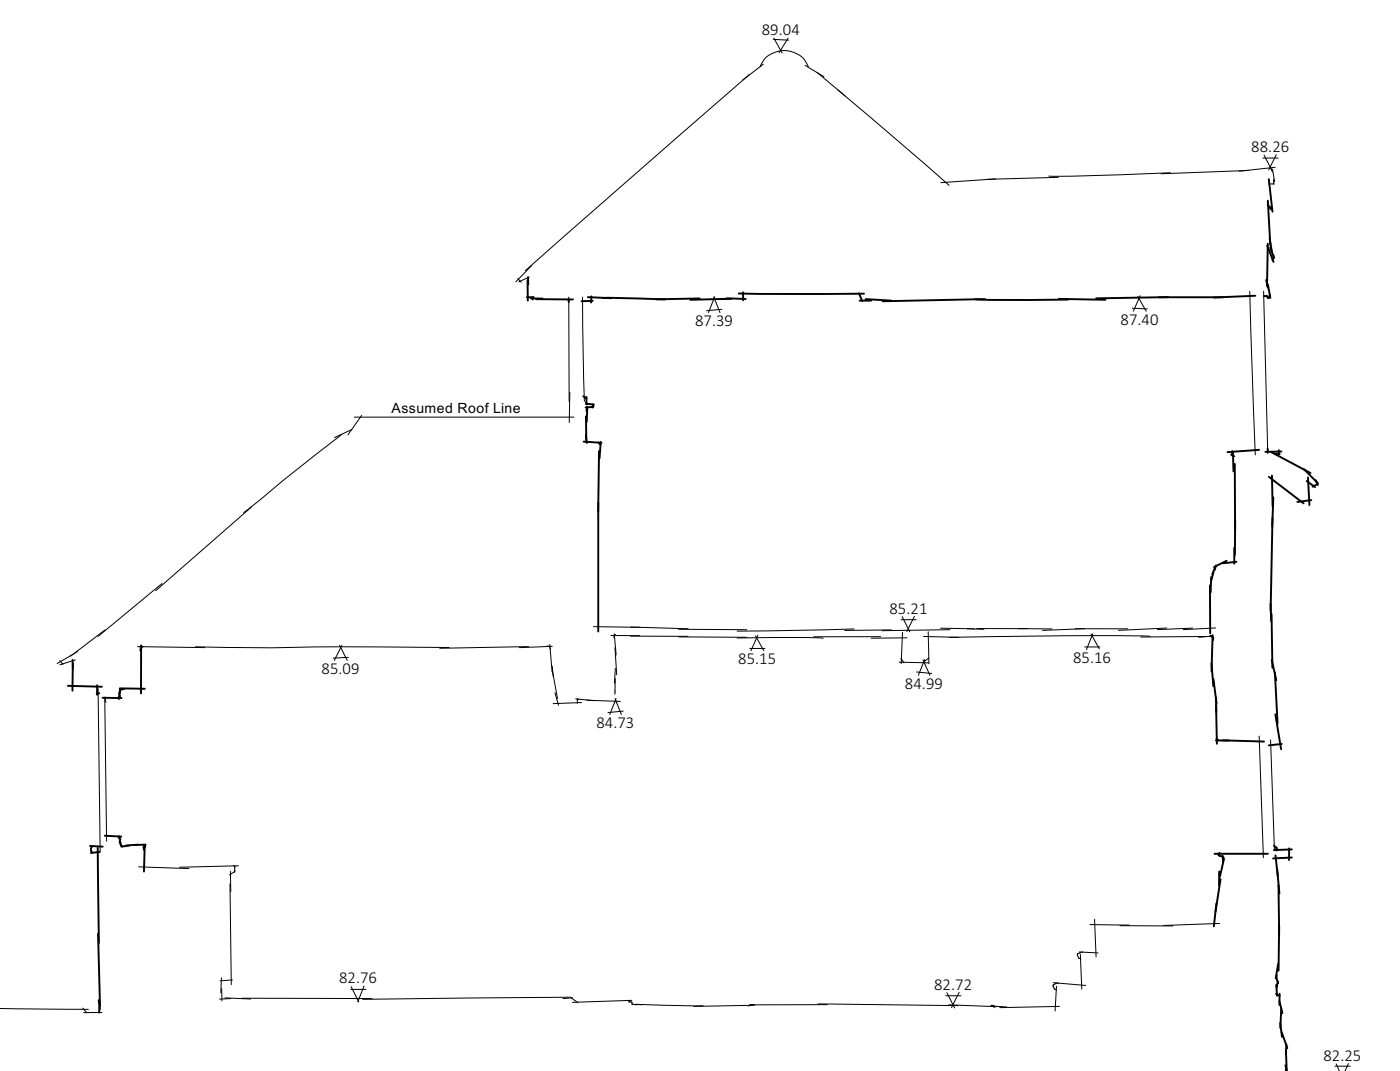

No.	Date	Revision Notes	Initials	Notes



DP Architects
The Old Brewery Tap, 3 Bishop Street, Stratford-upon-Avon, Warwickshire, CV34 5BU
Tel: 01451 513 968 Email: mail@dparchitects.co.uk

Client	Mr & Mrs Reed
Project	Residential Extension & Alterations
	14 Rosemary Lane Haddenham HP17 8JS

Drawing EXISTING PLANS, ELEVATIONS & SECTION		
Scale as stated @ A1	Dwg No. 24 RLHH EX01	Revision
Drawn TL	Status EXISTING SURVEY	
Date 19/02/2024		