
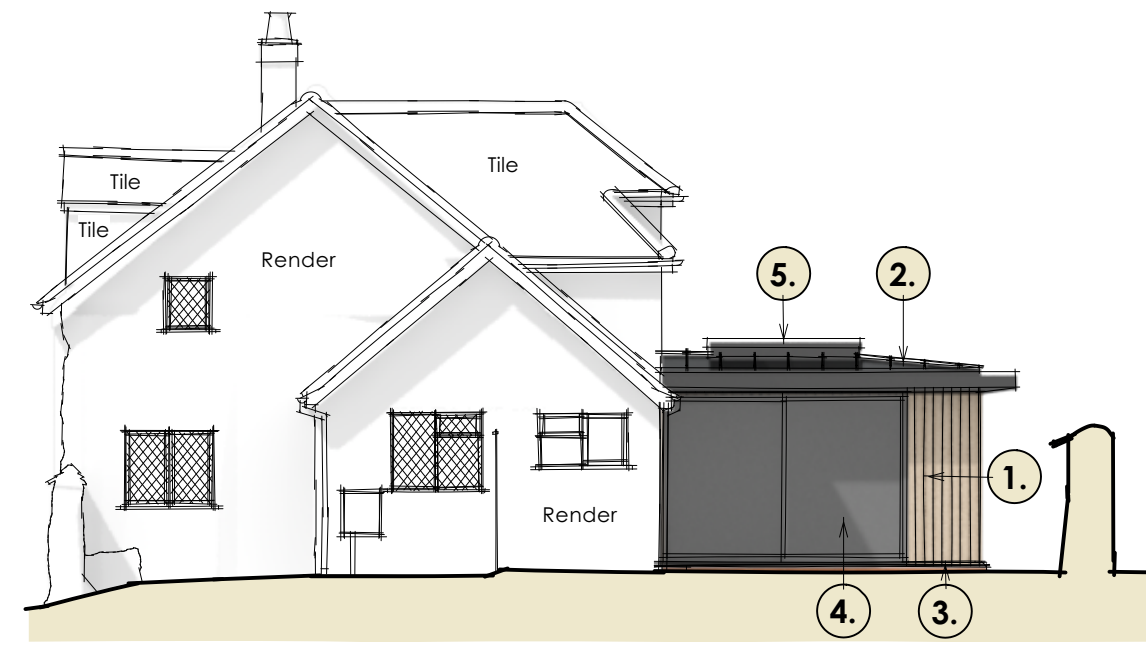



LHS ELEVATION

Scale: 1:100

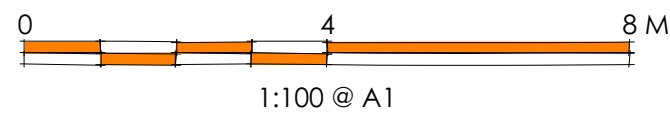

RHS ELEVATION

Scale: 1:100

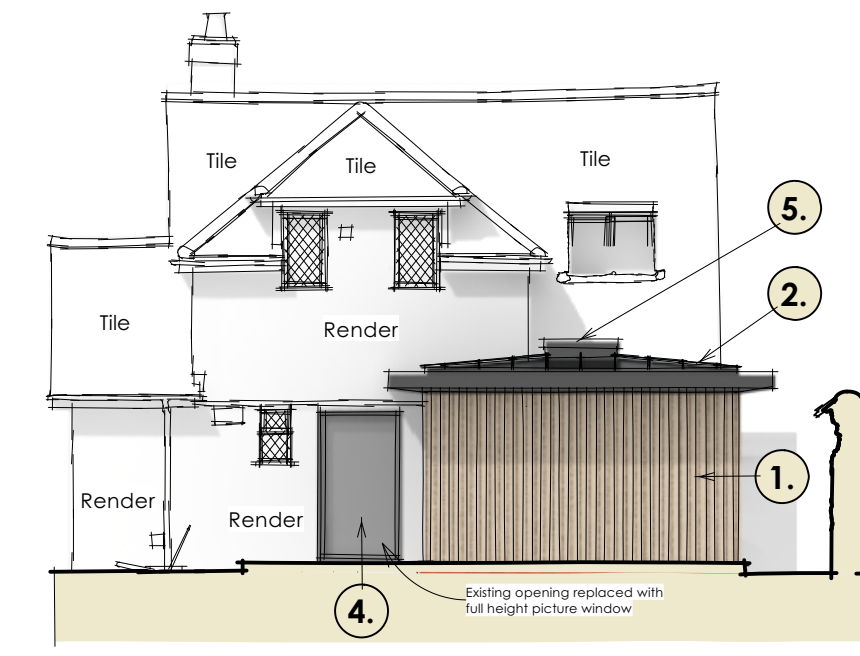


REAR ELEVATION

Scale: 1:100



MATERIAL NOTES

1. Natural vertical timber boarding (such as Siberian Larch or Brimstone British Ash).
2. Standing seam metal roof.
3. Soft red facing brick plinth.
4. Anthracite grey powder coated aluminium doors and windows.
5. Velux Vario flat roof lantern or similar to client's specification.

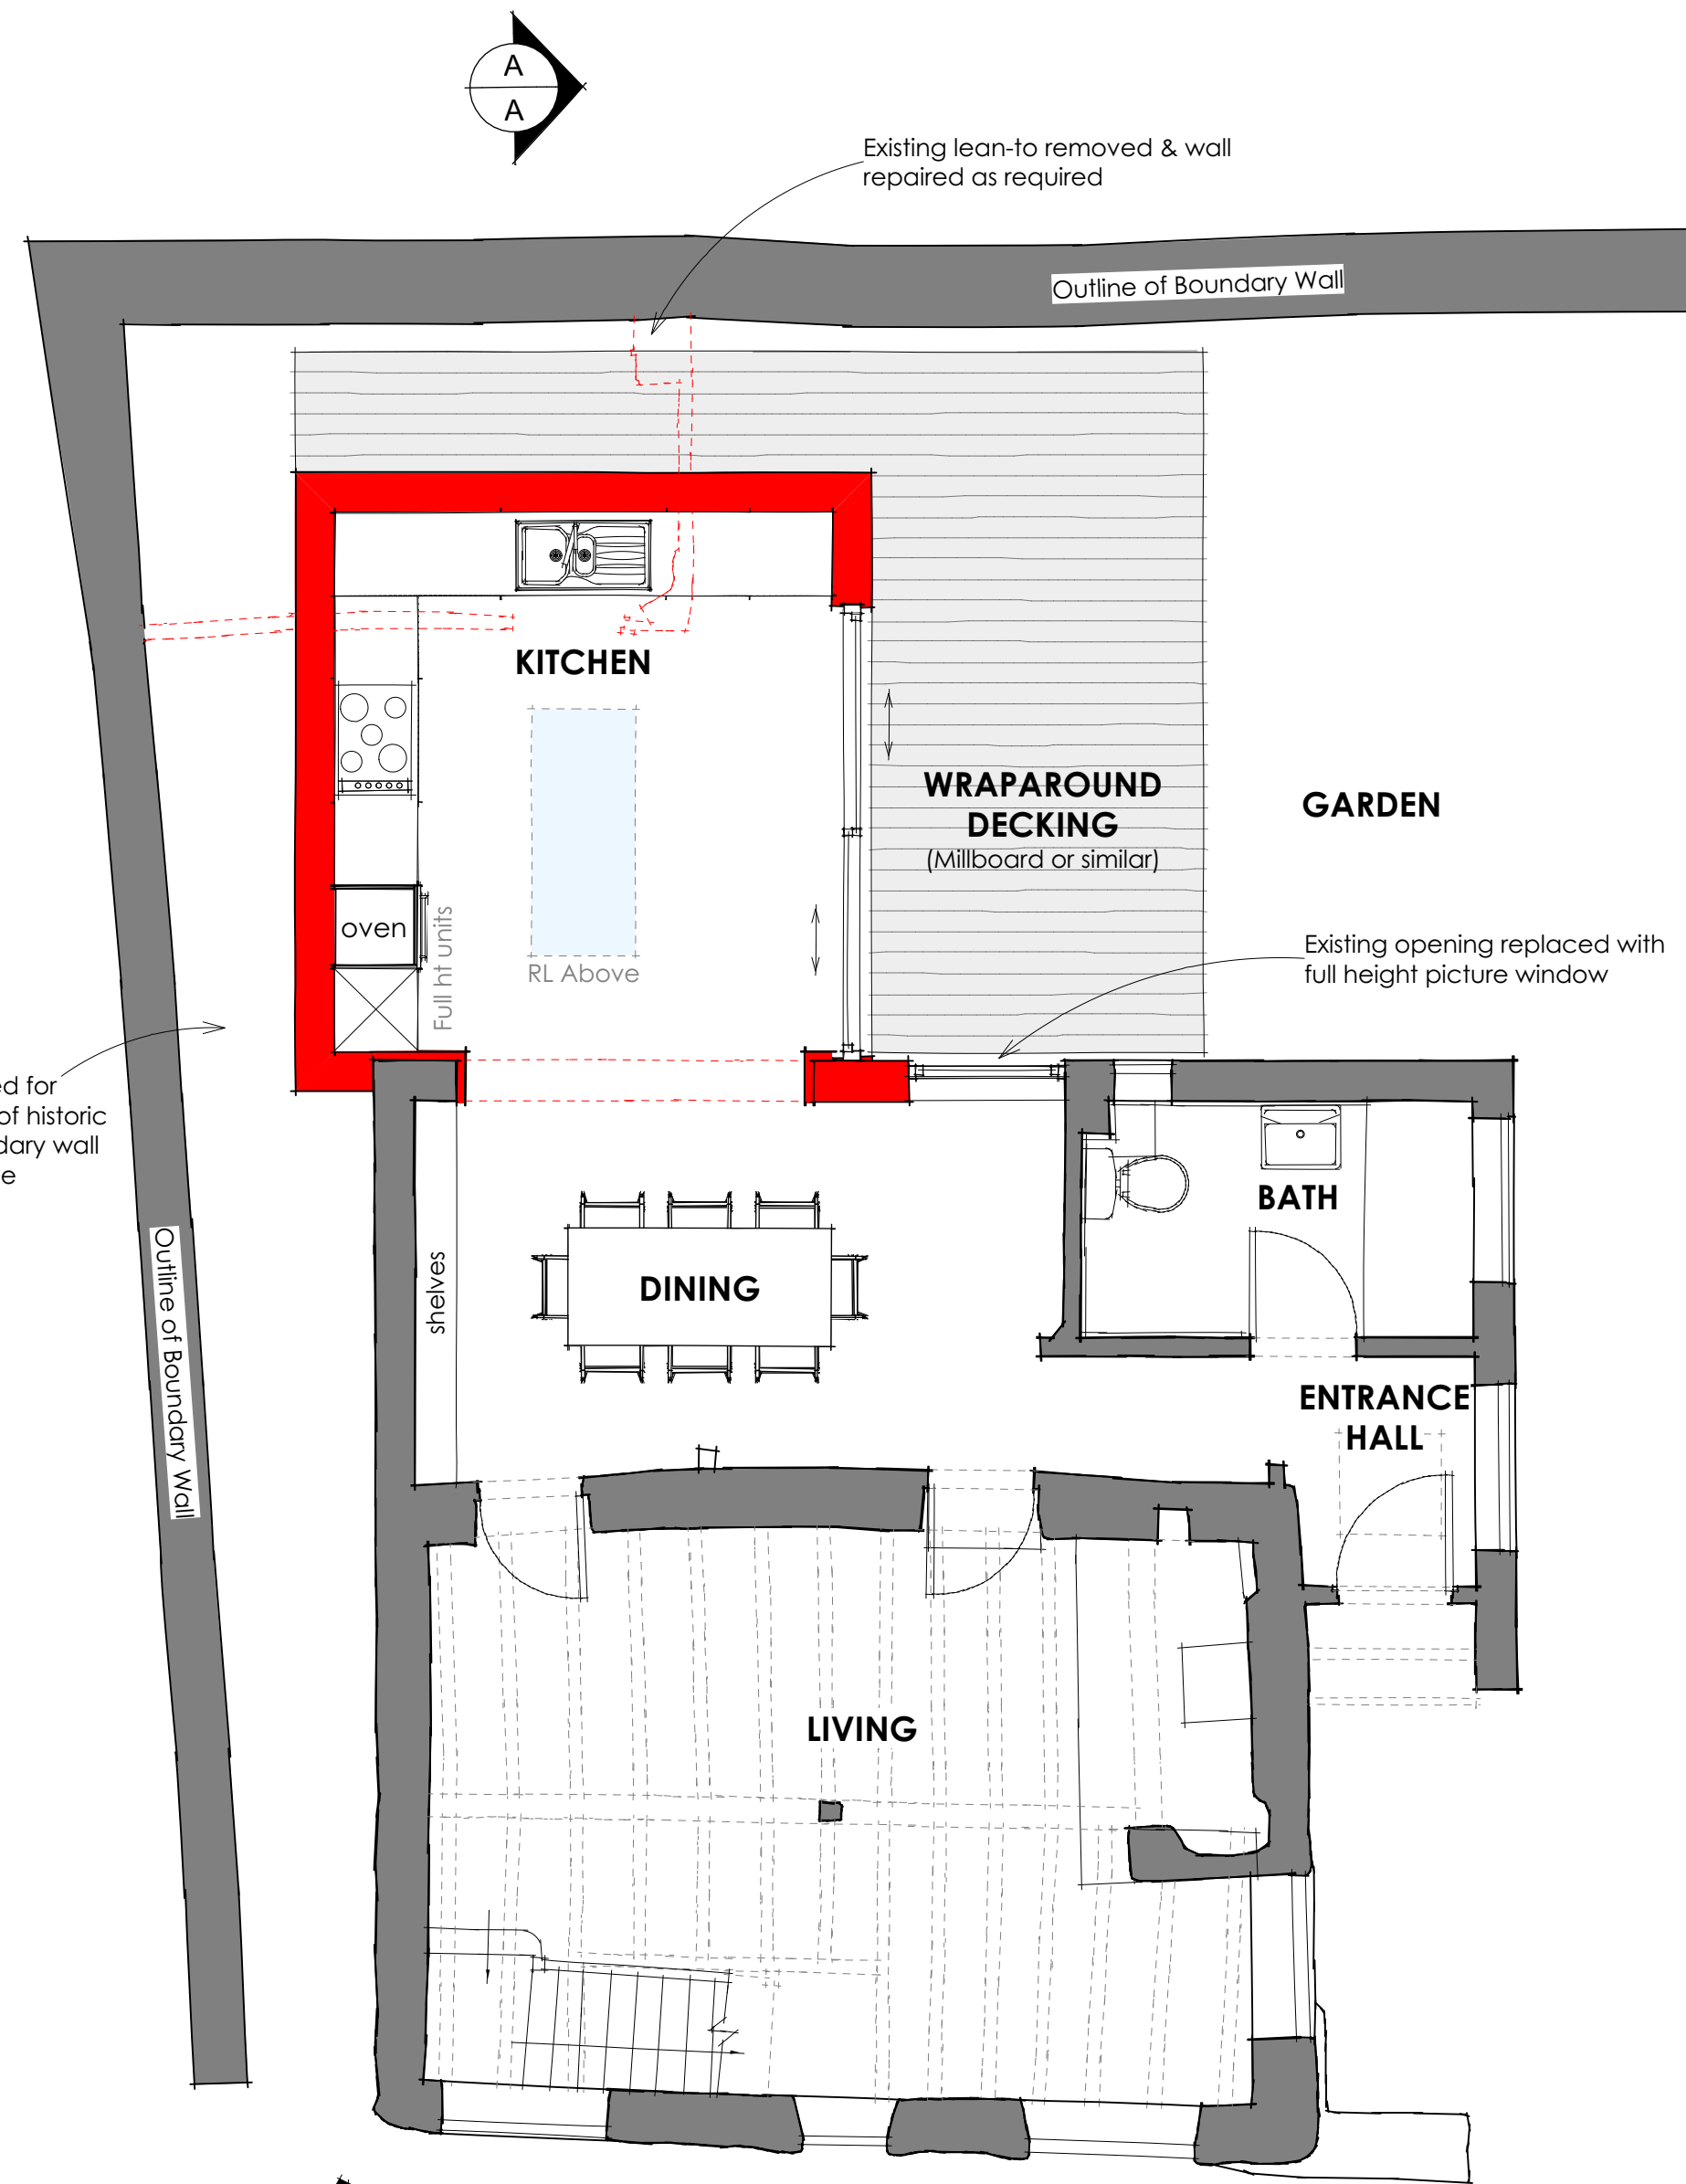


PROPOSED GF PLAN

Scale: 1:50

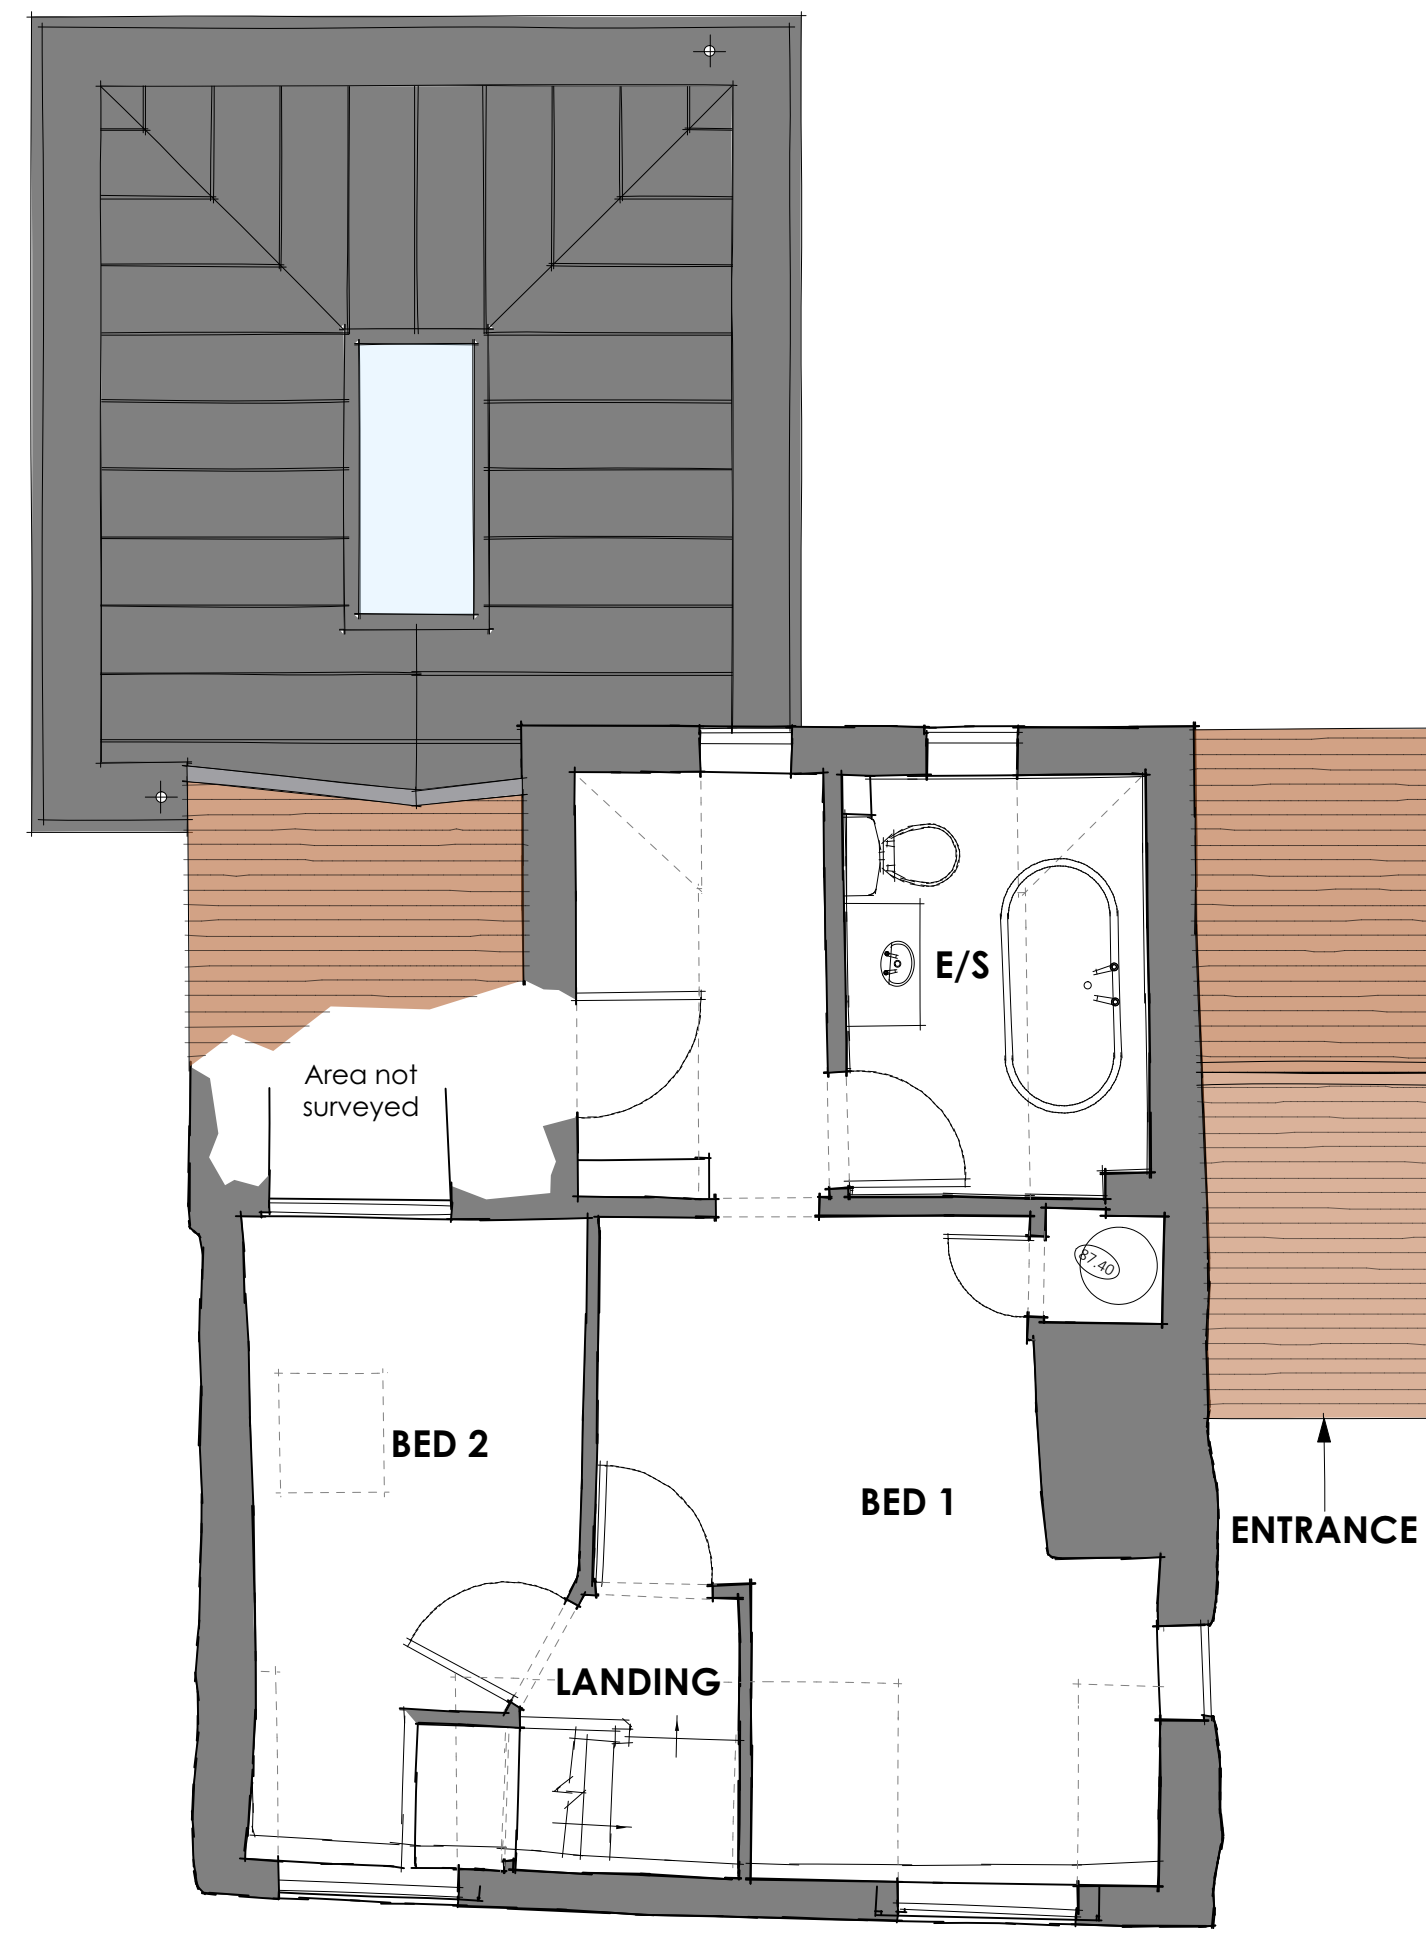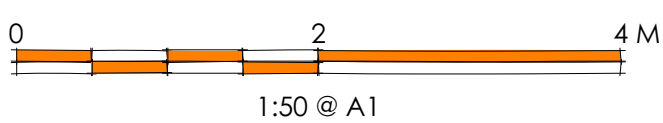

EXISTING FF PLAN / PROPOSED ROOF PLAN

Scale: 1:50

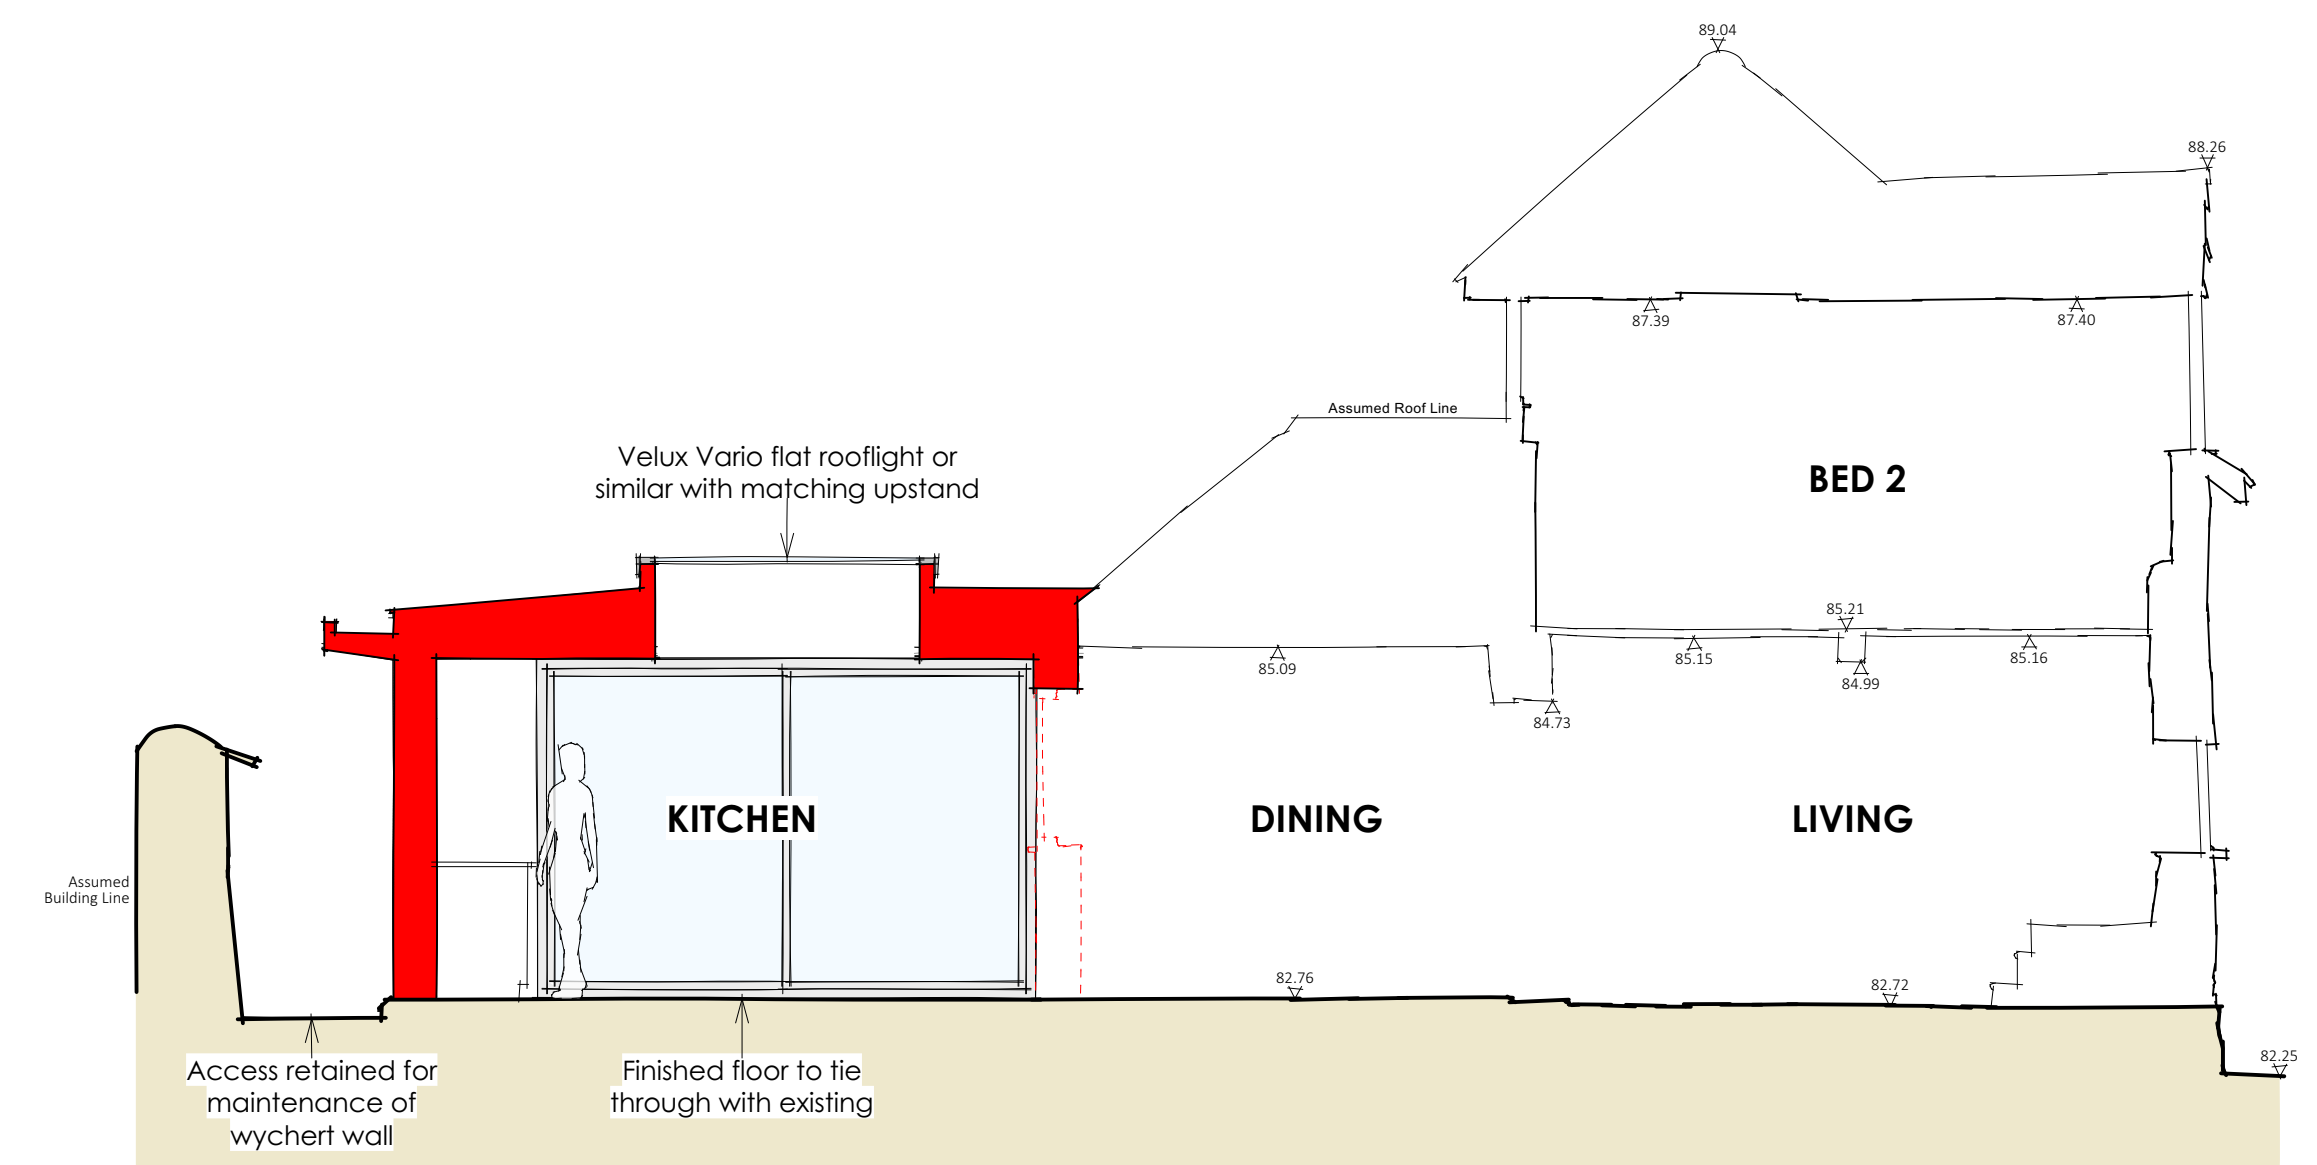

PROPOSED SECTION A-A

Scale: 1:50

No.	Date	Revision Notes	Initials	Notes



DP Architects
The Old Brewery Tap, 3, Broad Street, Stratford-upon-Avon, CV34 5BU
Tel: 01454 513 966 Email: mail@dparchitects.co.uk

Client	Mr & Mrs Reed
Project	Residential Extension & Alterations
	14 Rosemary Lane Haddenham HP17 8JS

PROPOSED PLANS, ELEVATIONS & SECTION		
Scale AS STATED @A1	Dwg No. 24 RLHH PE01	Revision
Drawn TL		
Date 19/02/2024	Status PLANNING	