





EXISTING/PRE-EXISTING STREET SCENE
SCALE 1:50

FACING BRICKWORK



FACING BRICKWORK

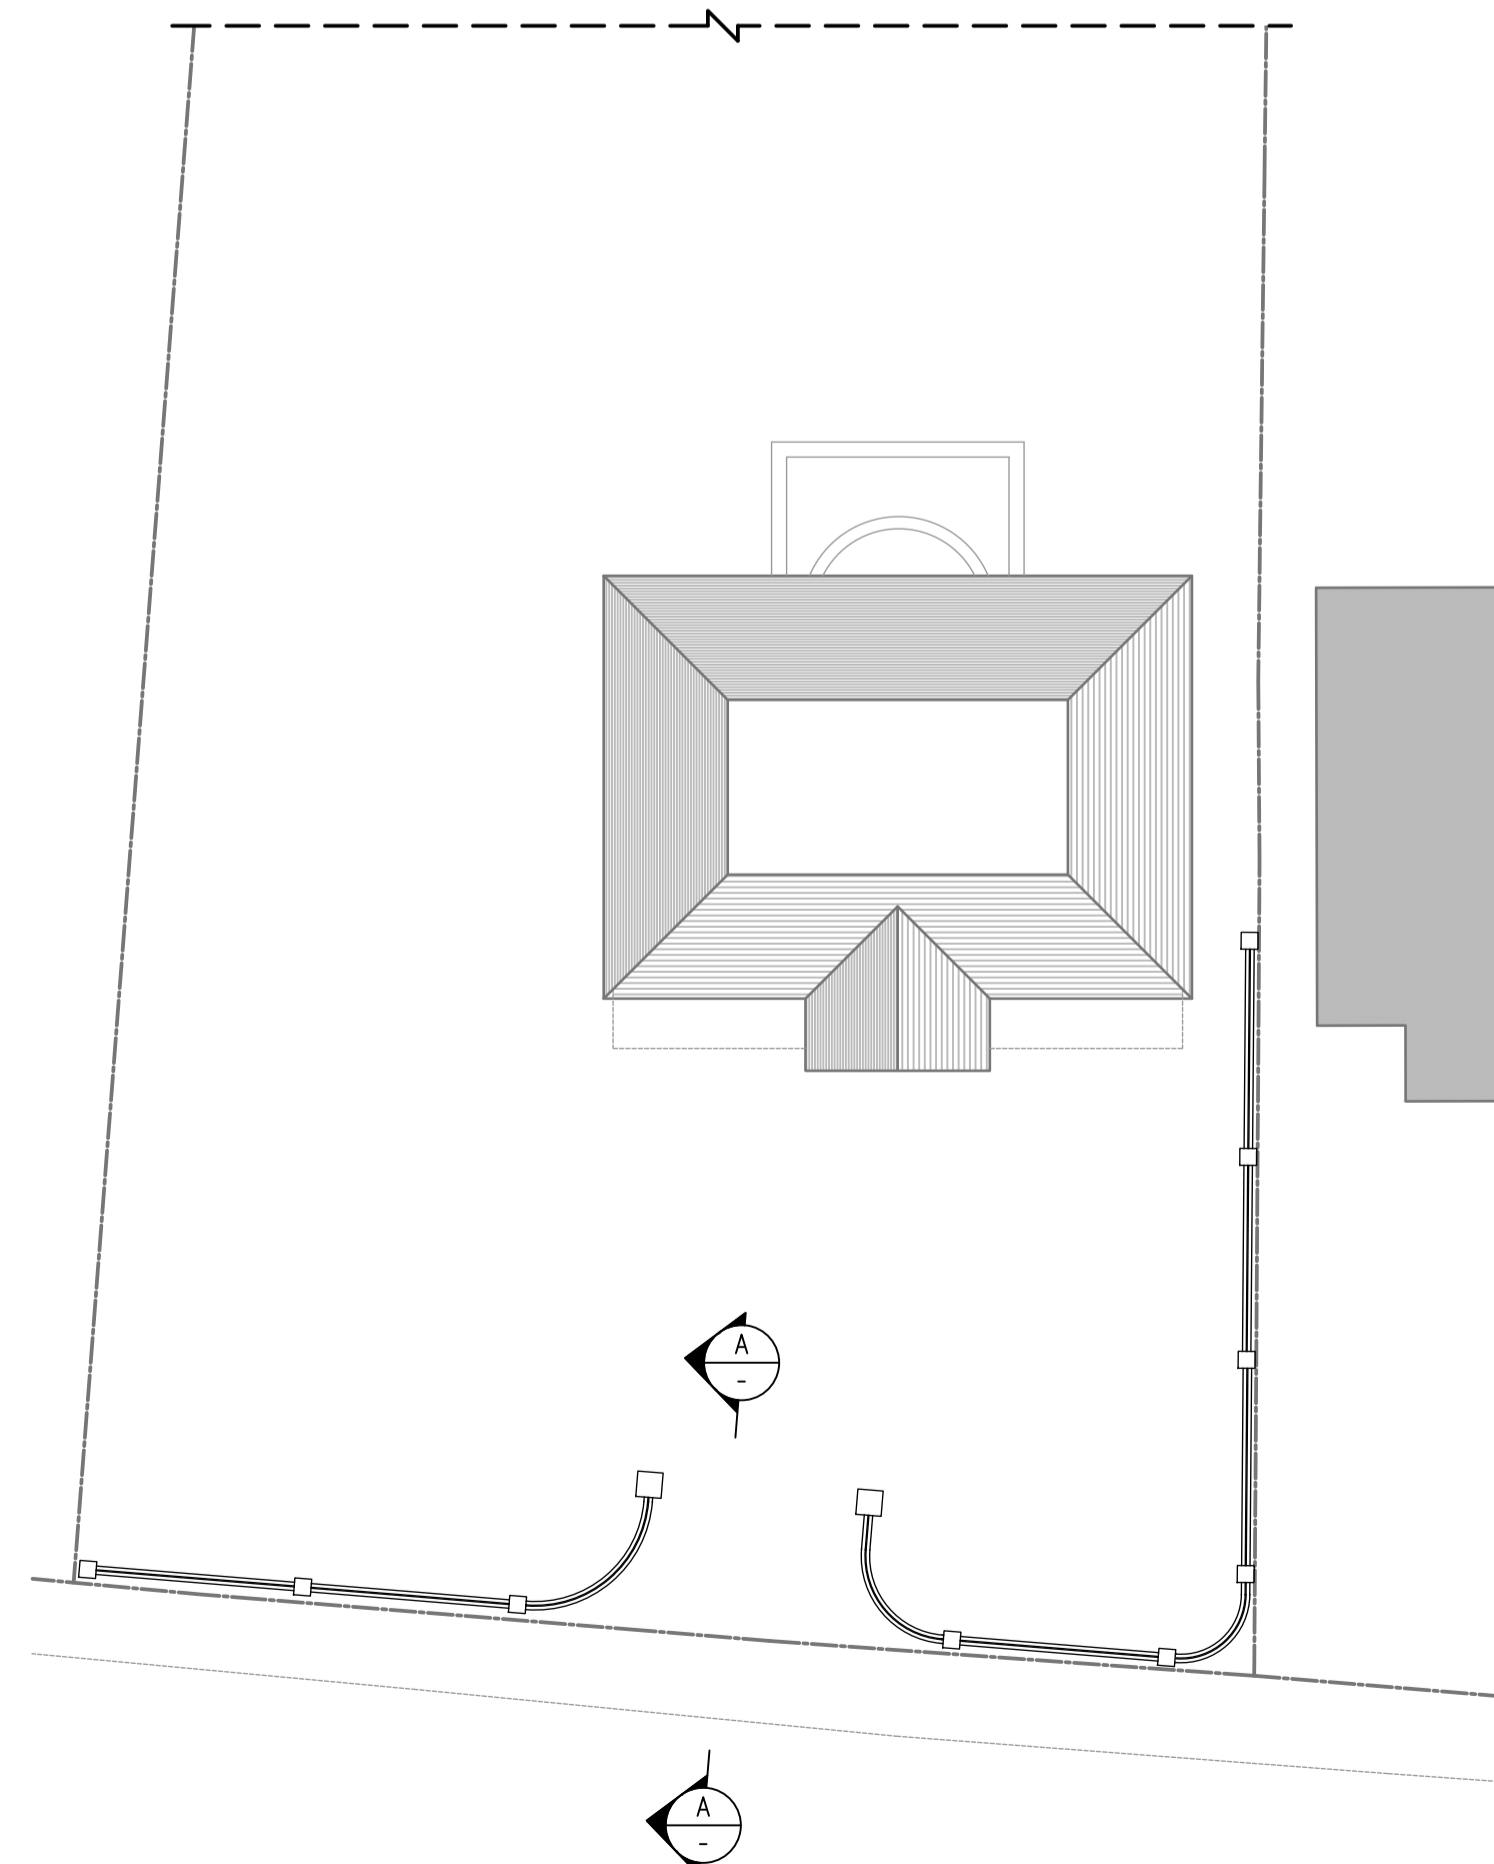

EXISTING/PRE-EXISTING SITE PLAN
SCALE 1:200

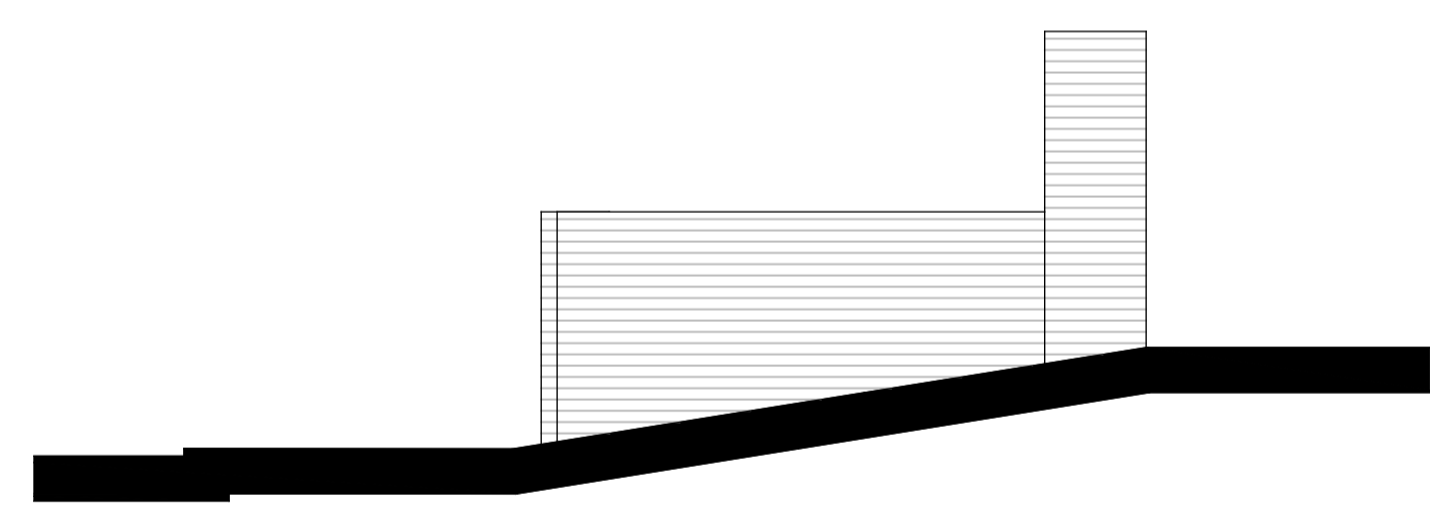

SECTION A - A
SCALE 1:50

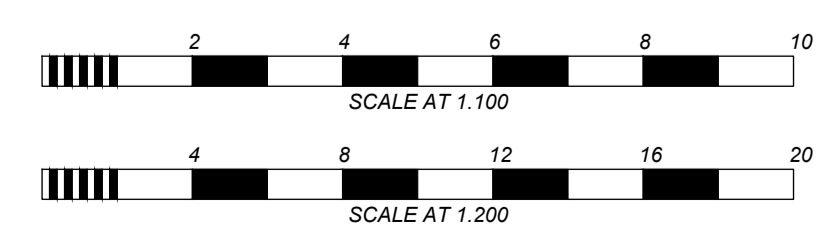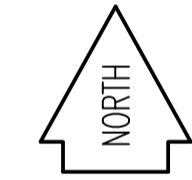

LOCATION PLAN
SCALE 1:1250

No.	Date	By	Contents
C	APR 24	PWR	MINOR AMENDMENTS
B	APR 24	PWR	MINOR AMENDMENTS
A	APR 24	PWR	AMENDED TO CLIENT'S COMMENTS.

Revisions

Site Address
56 HENDON WOOD LANE
ARKLEY

Job Title
PROPOSED BOUNDARY WORKS

Drawing Title
PLANS AND ELEVATIONS

Scale 1:100	Date OCT 21	Drawn by PWR
-----------------------	-----------------------	------------------------

Alan Cox associates
Architectural & Planning Consultants
TEL: 020 - 8440 - 7777
FAX: 020 - 8364 - 9556

Drwg. No. 512021/10	Rev. C
-------------------------------	------------------