


01 EXISTING FRONT ELEVATION
SCALE : 1/50 @ A1

PLEASE NOTE:

1. ALL DIMENSIONS TO BE VERIFIED ON SITE BEFORE FABRICATION.
2. CONTRACTOR TO REFER TO ENGINEERS DRAWINGS BEFORE PROCEEDING WITH WORKS.
3. ALL DRAWINGS AND DESIGNS ARE THE INTELLECTUAL PROPERTY OF THE ARCHITECT AND MAY NOT BE DISTRIBUTED, COPIED OR ISSUED WITHOUT WRITTEN PERMISSION OF THE ARCHITECT.
4. THE ARCHITECT OWNS THE COPYRIGHT IN ALL ORIGINAL WORKS PRODUCED IN THE PERFORMANCE OF THIS PROJECT

ADDITIONAL NOTE:

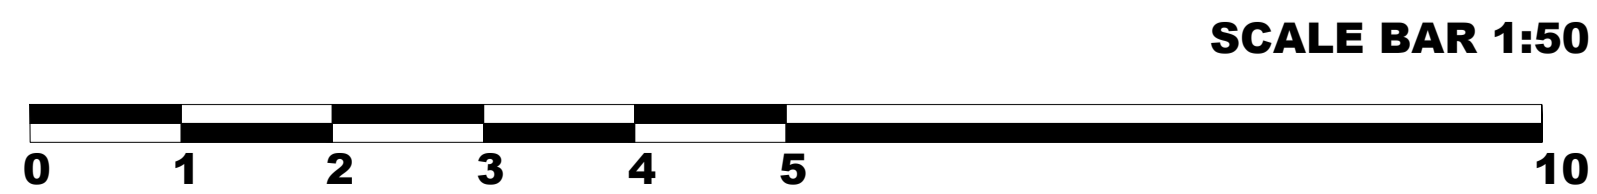

REVISIONS

No	Date	Issue For	Issue By
00	14.02.2024	Planning Application	FB

Client:

PRIVATE CLIENT

Project:

3 Gordon Road, N3 1EL

Title:

Existing Front Elevation

Drawn:

FB

Chk:

YP

Project Number:

2302

Scale:

1:50 @ A1 / 1:100 @ A3

Dwg No:

EX003

Rev:

00



IGUANA
ARCHITECTS

Office Architecture: 07554 695 226

info@iguana-architects.com

WWW.IGUANA-ARCHITECTS.COM