

NOTES/REV.

Do not scale - All dimensions shown to be checked on site.
This drawing is copyright of DVL

REV	DATE	DRWN	CHKD

DVL ■ architectural design ■ design&construct ■ building construct

131 Ashwood Road ■ Potters Bar, Hertfordshire ■ EN6 2QD

T: 01277 280101 ■ E: office@dobravilla.com ■ E: studio@designandarchitecture.co.uk

Web: designandarchitecture.co.uk ■ Facebook.com/ ■ Twitter: @


INFORMATION

ISSUE REASON:

APPROVAL

SCALE	1 : 100@A3	CLIENT	Linda Falco, 18 Hadley Grove, Barnet, EN5 4PH
DATE	04/2024	PROJECT	Rear Extension & Internal Reconfiguration
DRAWN	MC	DRAWING TITLE	Existing Floor Plans & Section
CHECKED	MC	DRAWING NUMBER	J24 04.PD-02
		REVISION	/




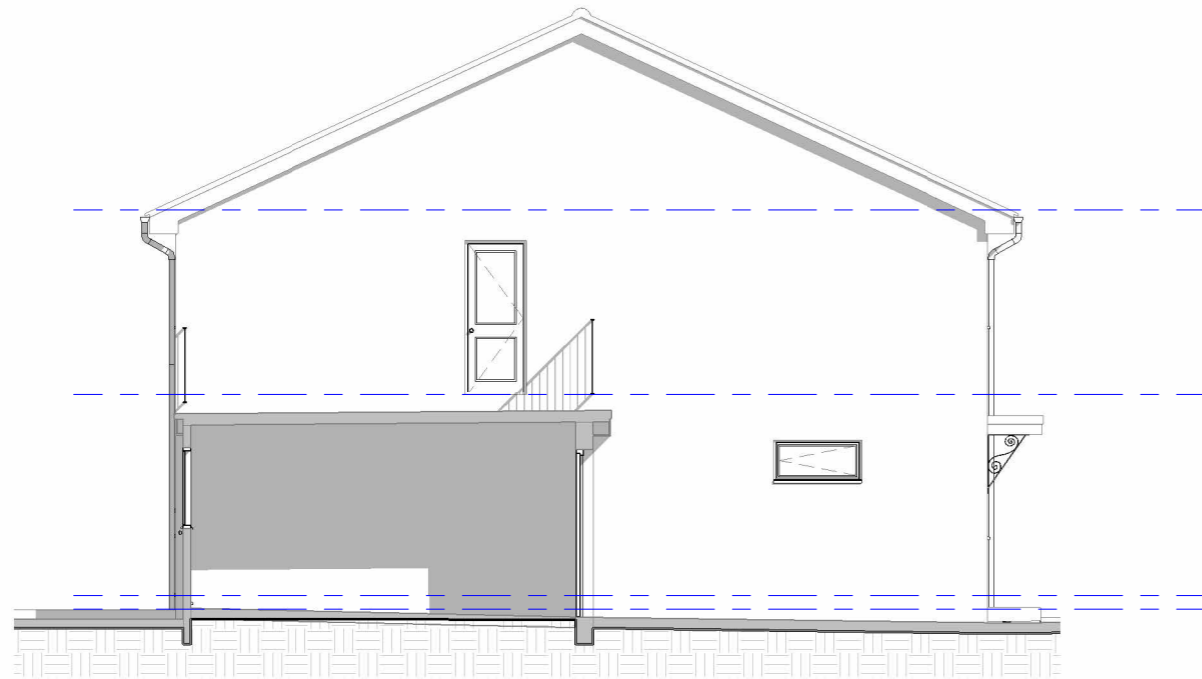

1 West Elevation Existing
1 : 100




3 South Elevation Existing
1 : 100

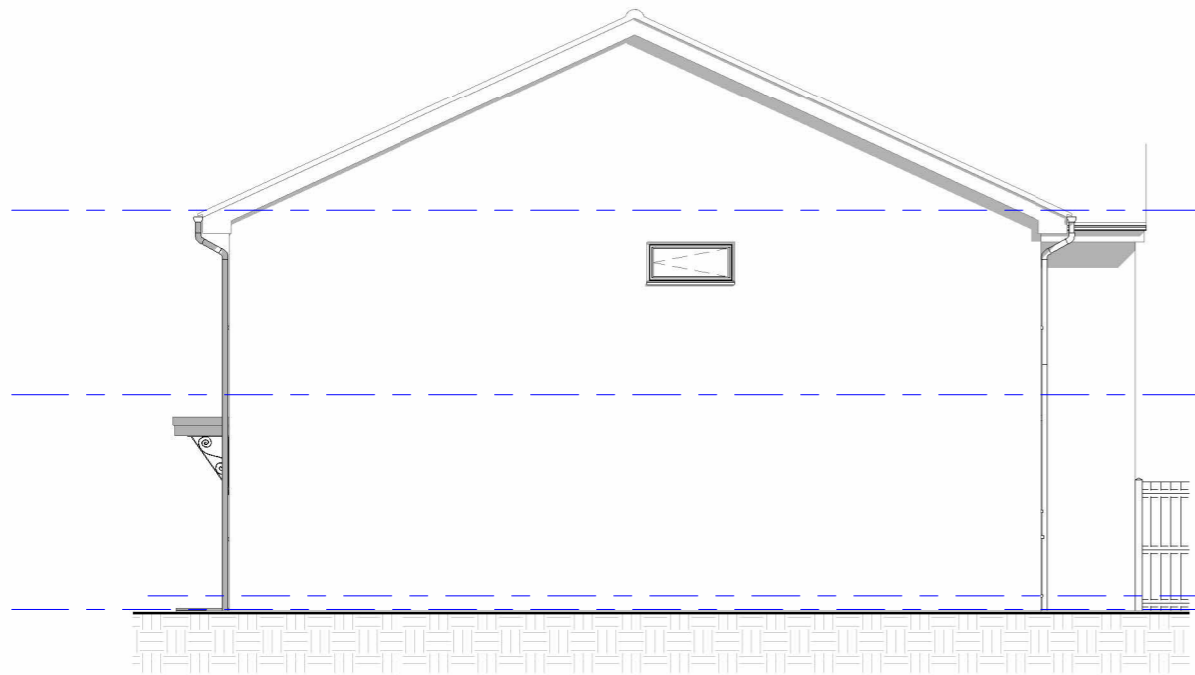

2 East Elevation Existing
1 : 100



4 North Elevation Existing
1 : 100

 


NOTES/REV.	Do not scale - All dimensions shown to be checked on site. This drawing is copyright of DVL			
	REV	DATE	DRWN	CHKD

DVL ■ architectural design ■ design&construct ■ building construct
 131 Ashwood Road ■ Potters Bar, Hertfordshire ■ EN6 2QD
 T: 01277 280101 ■ E: office@dobravilla.com ■ E: studio@designandarchitecture.co.uk
 Web: designandarchitecture.co.uk ■ Facebook.com/ ■ Twitter: @

INFORMATION		SCALE	1 : 100@A3	CLIENT	Linda Falco, 18 Hadley Grove, Barnet, EN5 4PH
ISSUE REASON:		DATE	04/2024	PROJECT	Rear Extension & Internal Reconfiguration
APPROVAL		DRAWN	MC	DRAWING TITLE	Existing Elevations
		CHECKED	MC	DRAWING NUMBER	J24 04.PD-03
				REVISION	/



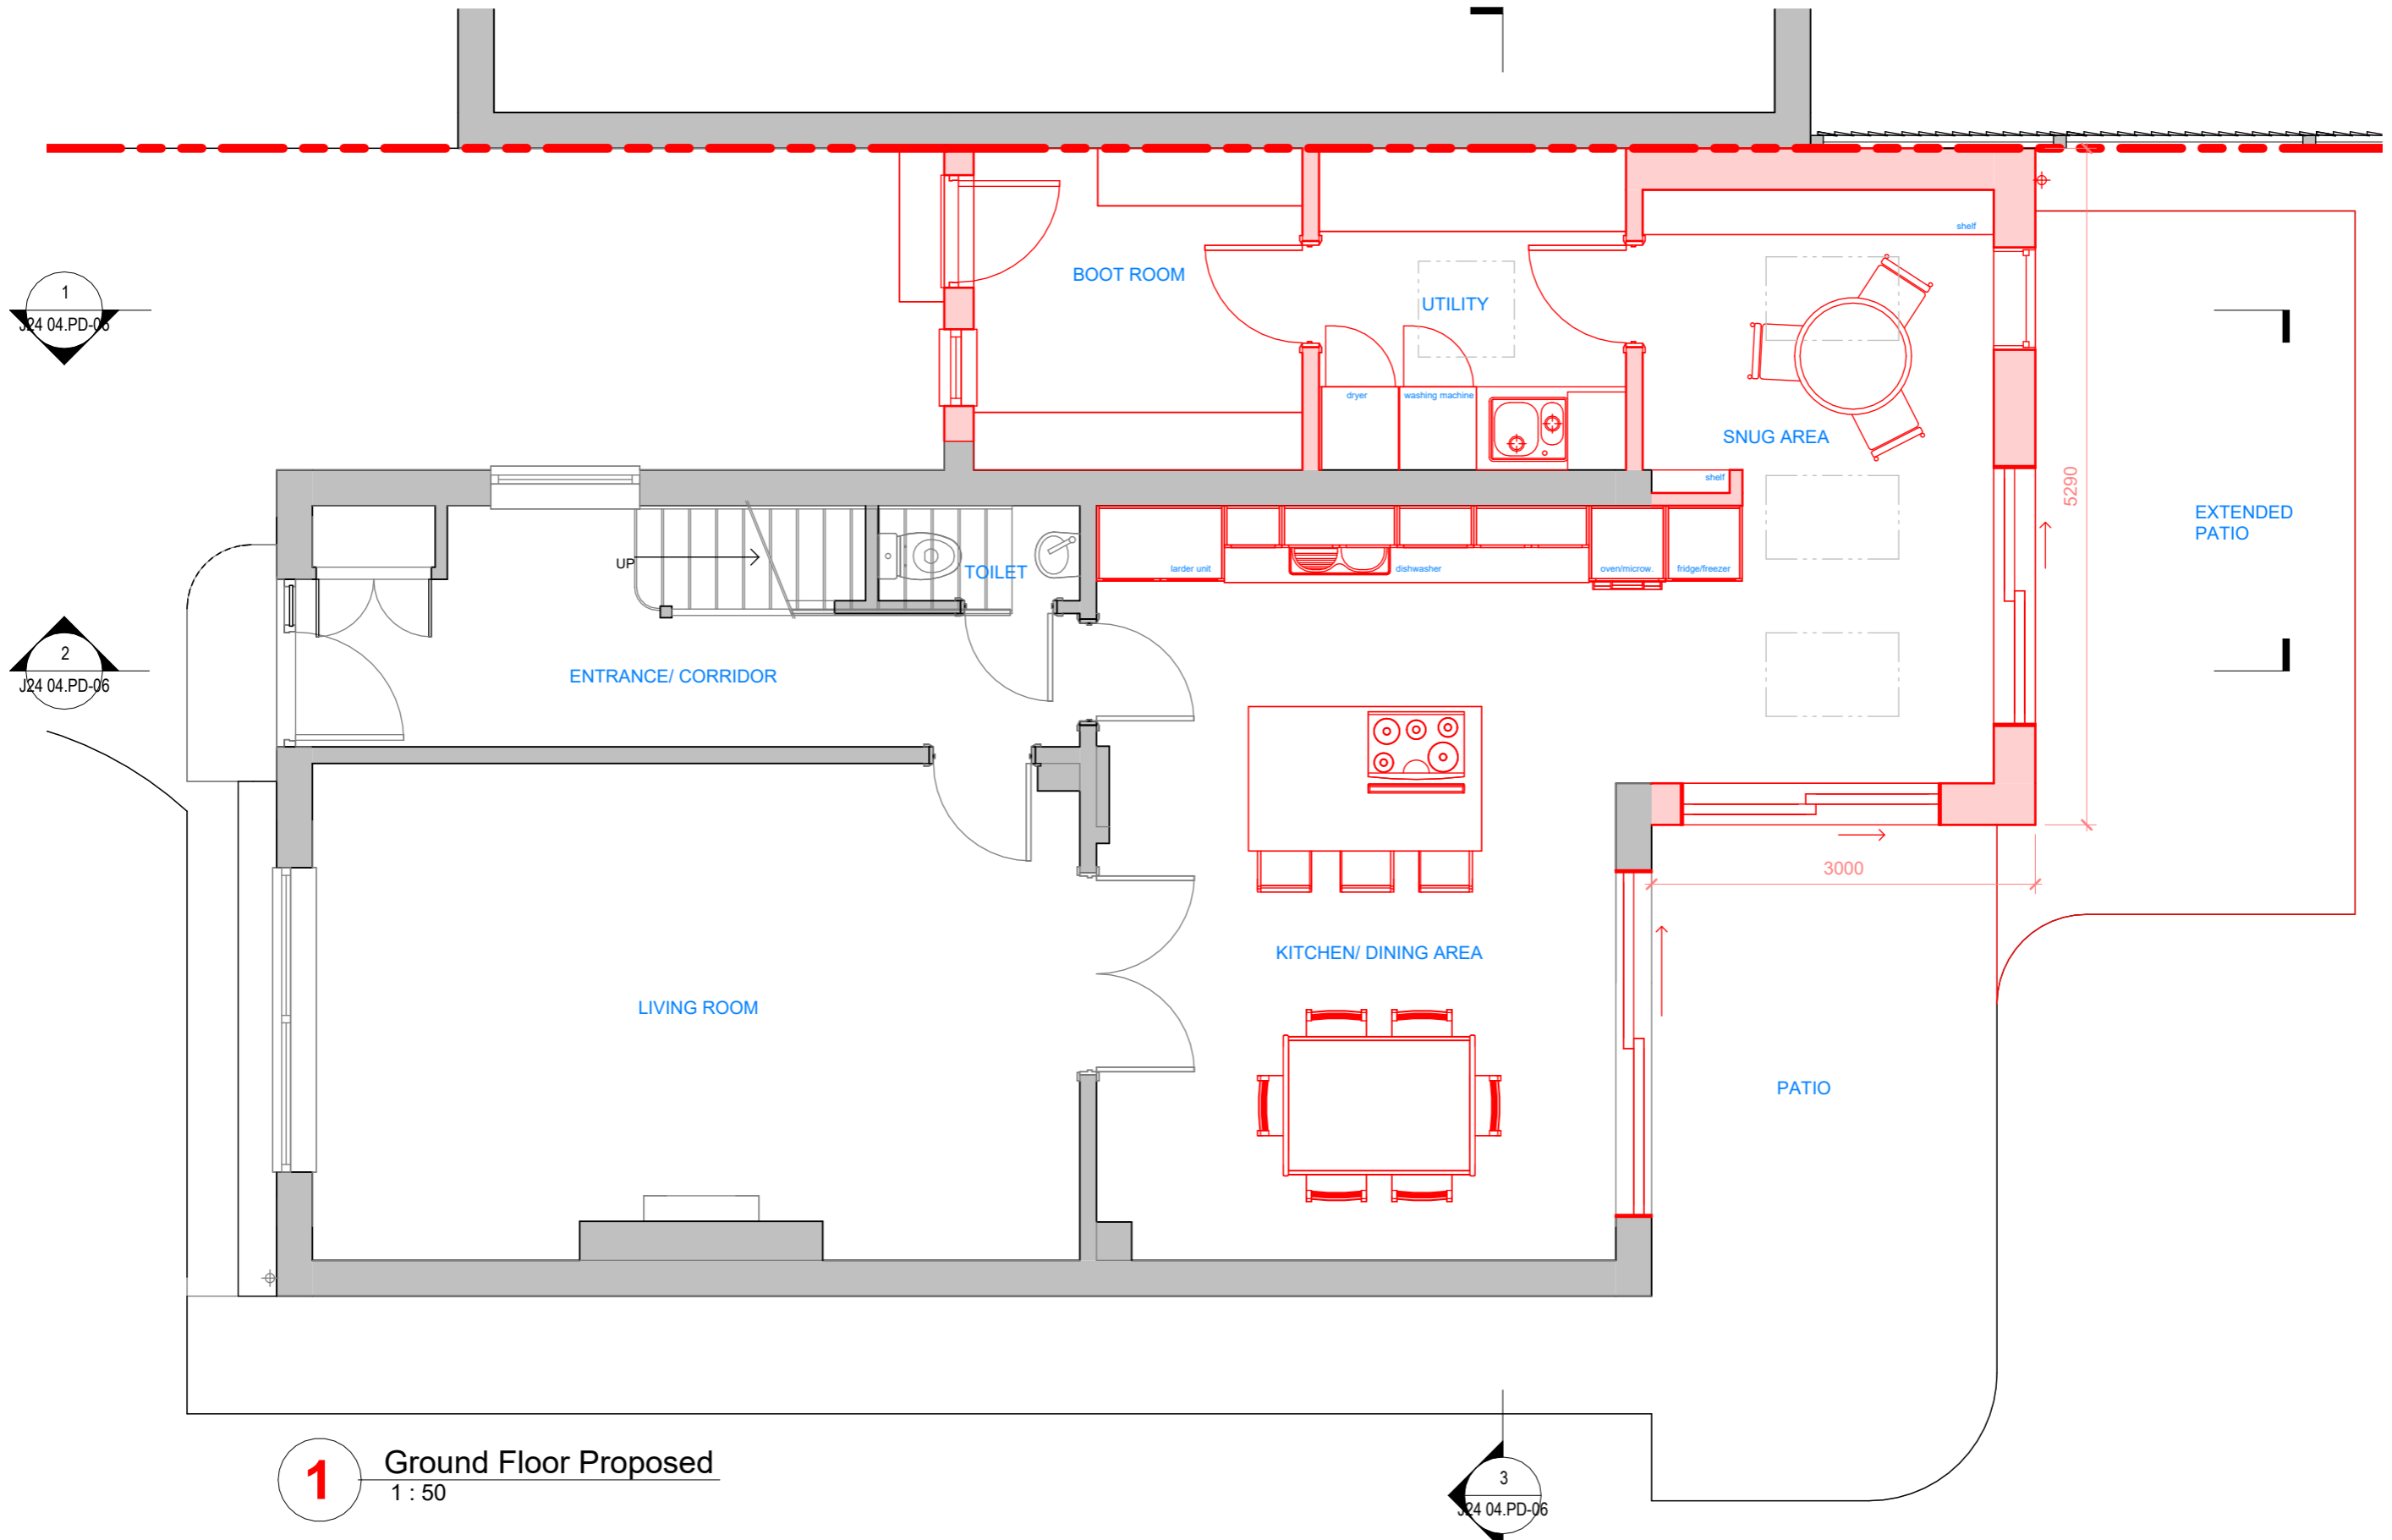


1 Ground Floor Proposed
1 : 50

NOTES/REV.	Do not scale - All dimensions shown to be checked on site. This drawing is copyright of DVL			
	REV	DATE	DRWN	CHKD

DVL ■ architectural design ■ design&construct ■ building construct
 131 Ashwood Road ■ Potters Bar, Hertfordshire ■ EN6 2QD
 T: 01277 280101 ■ E: office@dobravilla.com ■ E: studio@designandarchitecture.co.uk
 Web: designandarchitecture.co.uk ■ Facebook.com/ ■ Twitter: @

INFORMATION
 ISSUE REASON:
APPROVAL

 

SCALE **1 : 50@A3**
 DATE **04/2024**
 DRAWN **MC**
 CHECKED **MC**

CLIENT **Linda Falco, 18 Hadley Grove, Barnet, EN5 4PH**
 PROJECT **Rear Extension & Internal Reconfiguration**
 DRAWING TITLE **Ground Floor Proposed**
 DRAWING NUMBER **J24 04.PD-04**
 REVISION /



1
J24 04.PD-05

2
J24 04.PD-06


1 First Floor Proposed
1 : 50

3
J24 04.PD-06

REV	DATE	DRWN	CHKD


DVL ■ architectural design ■ design&construct ■ building construct
 131 Ashwood Road ■ Potters Bar, Hertfordshire ■ EN6 2QD
 T: 01277 280101 ■ E: office@dobravilla.com ■ E: studio@designandarchitecture.co.uk
 Web: designandarchitecture.co.uk ■ Facebook.com/ ■ Twitter: @


INFORMATION
 ISSUE REASON:
APPROVAL

 


SCALE **1 : 50@A3**
 DATE **04/2024**
 DRAWN **MC**
 CHECKED **MC**

CLIENT **Linda Falco, 18 Hadley Grove, Barnet, EN5 4PH**
 PROJECT **Rear Extension & Internal Reconfiguration**
 DRAWING TITLE **First Floor Proposed**
 DRAWING NUMBER **J24 04.PD-05**
 REVISION /

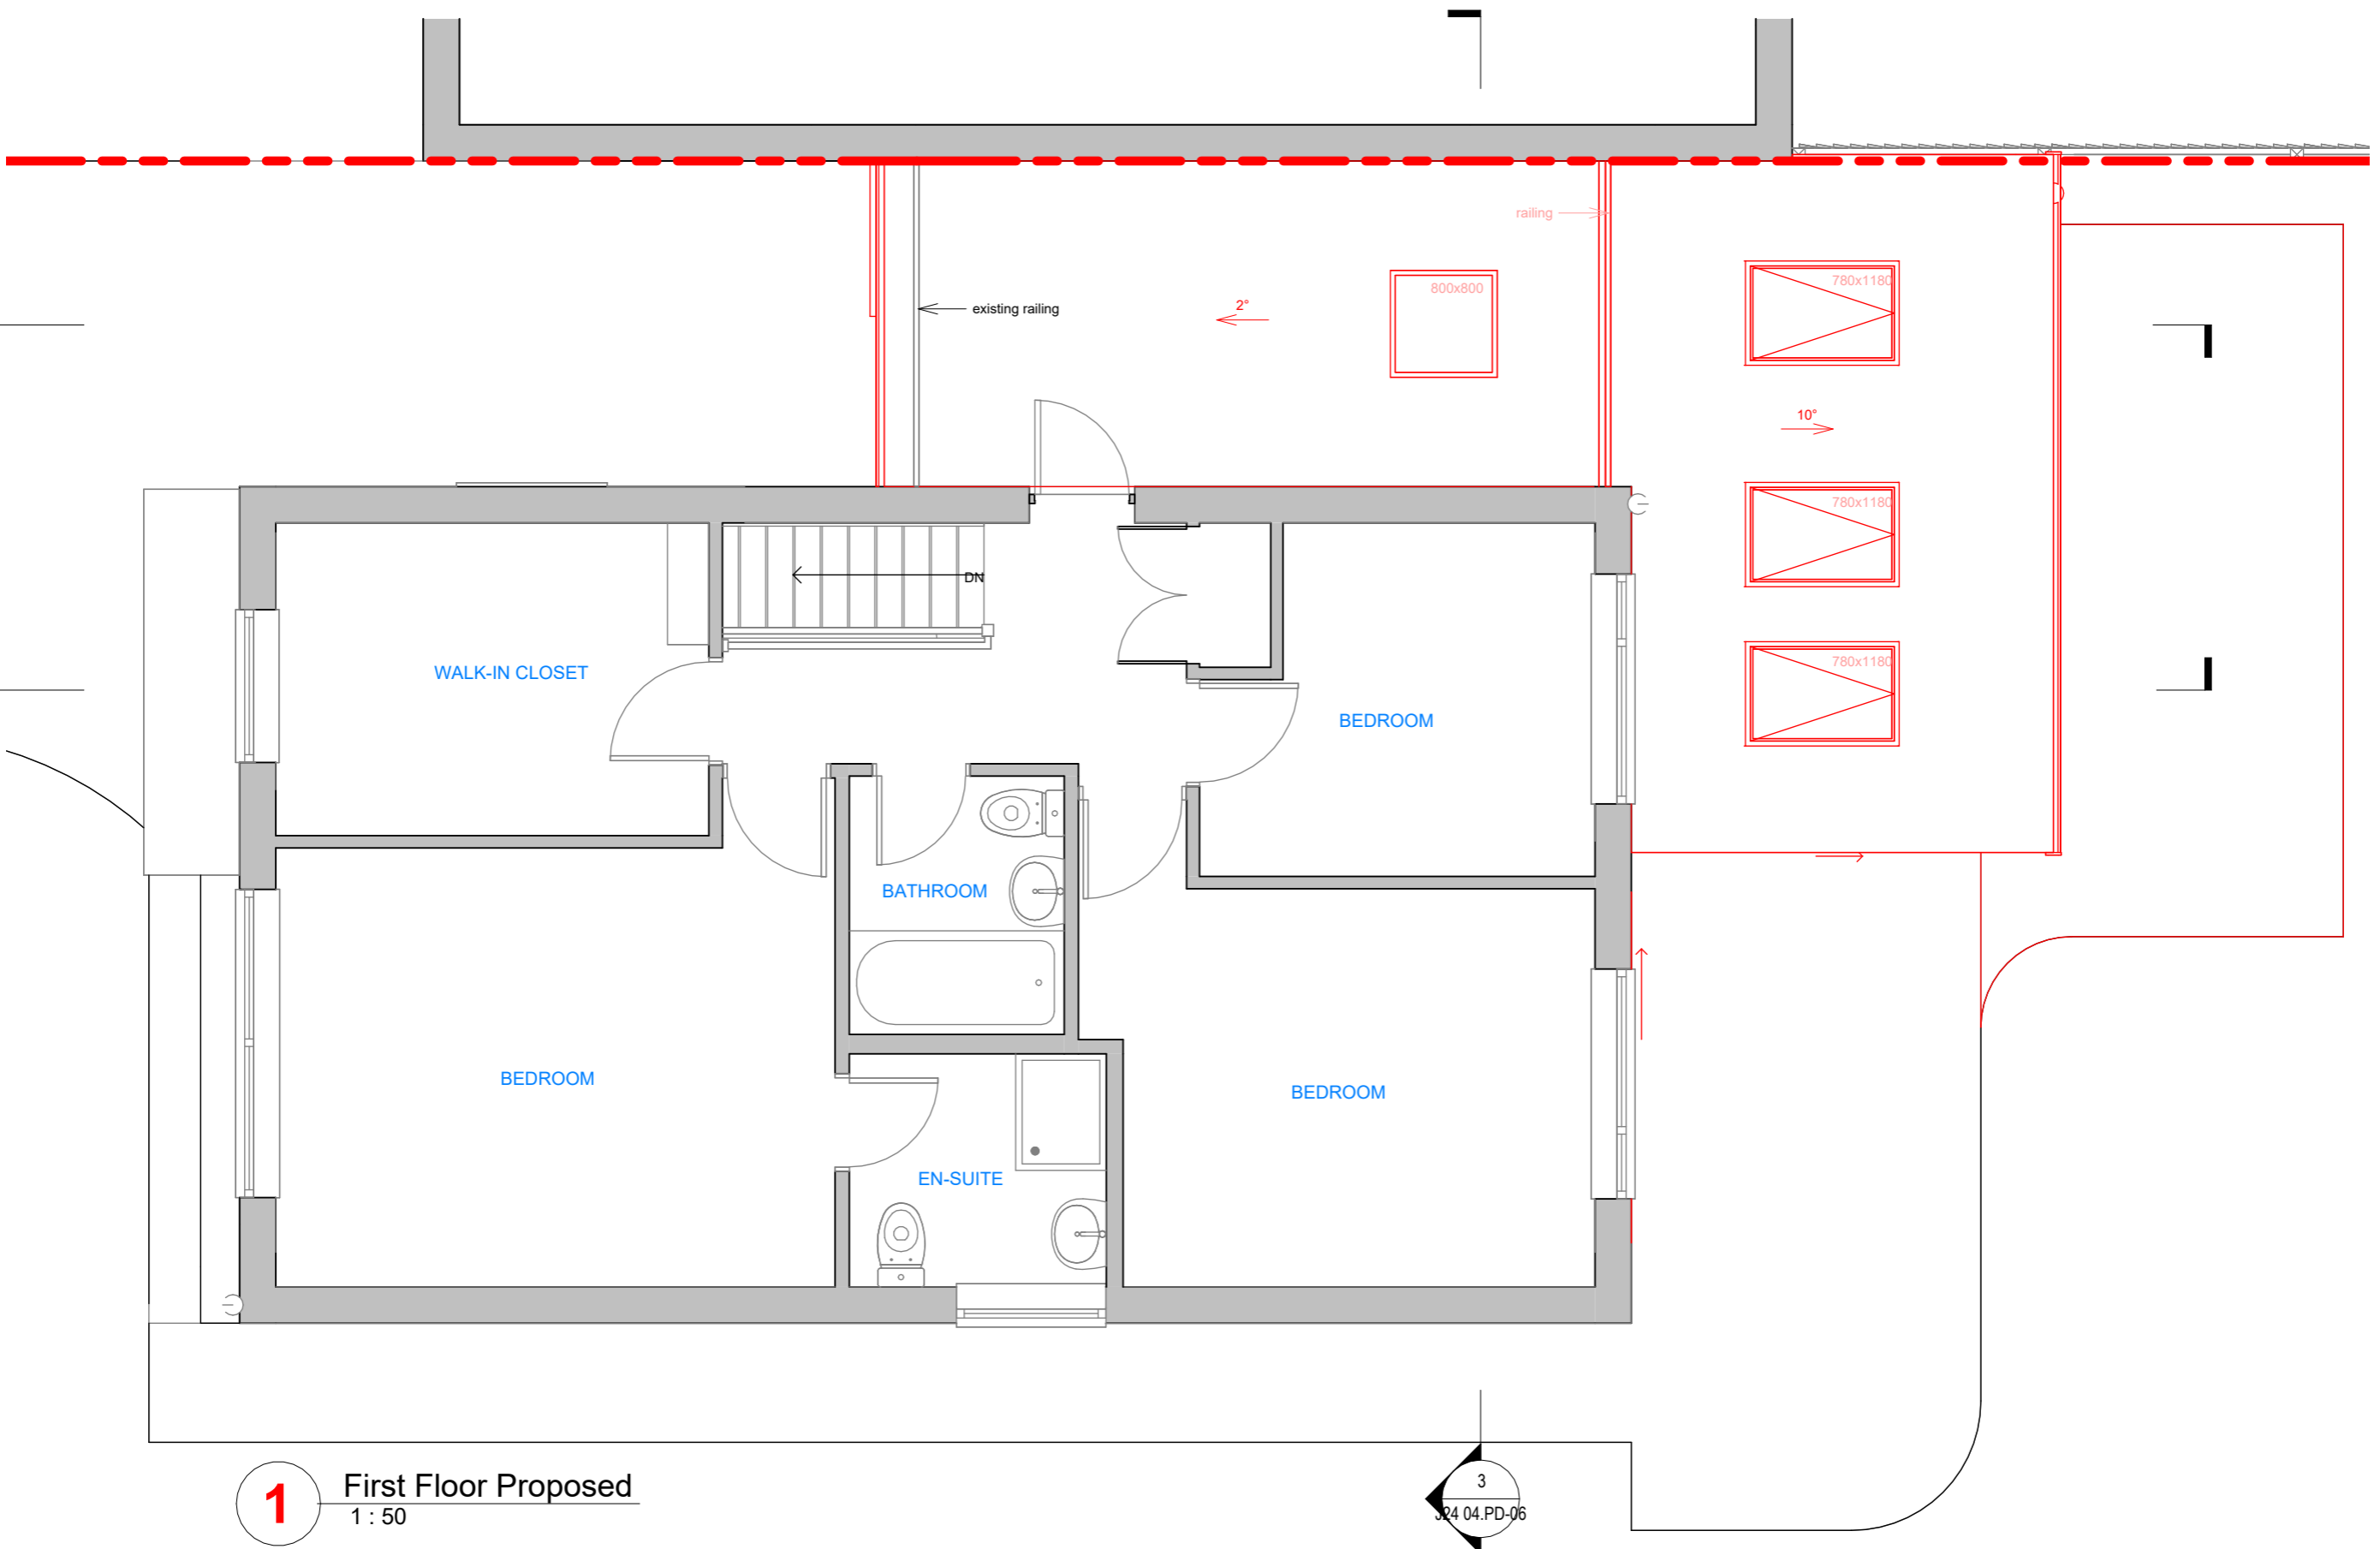


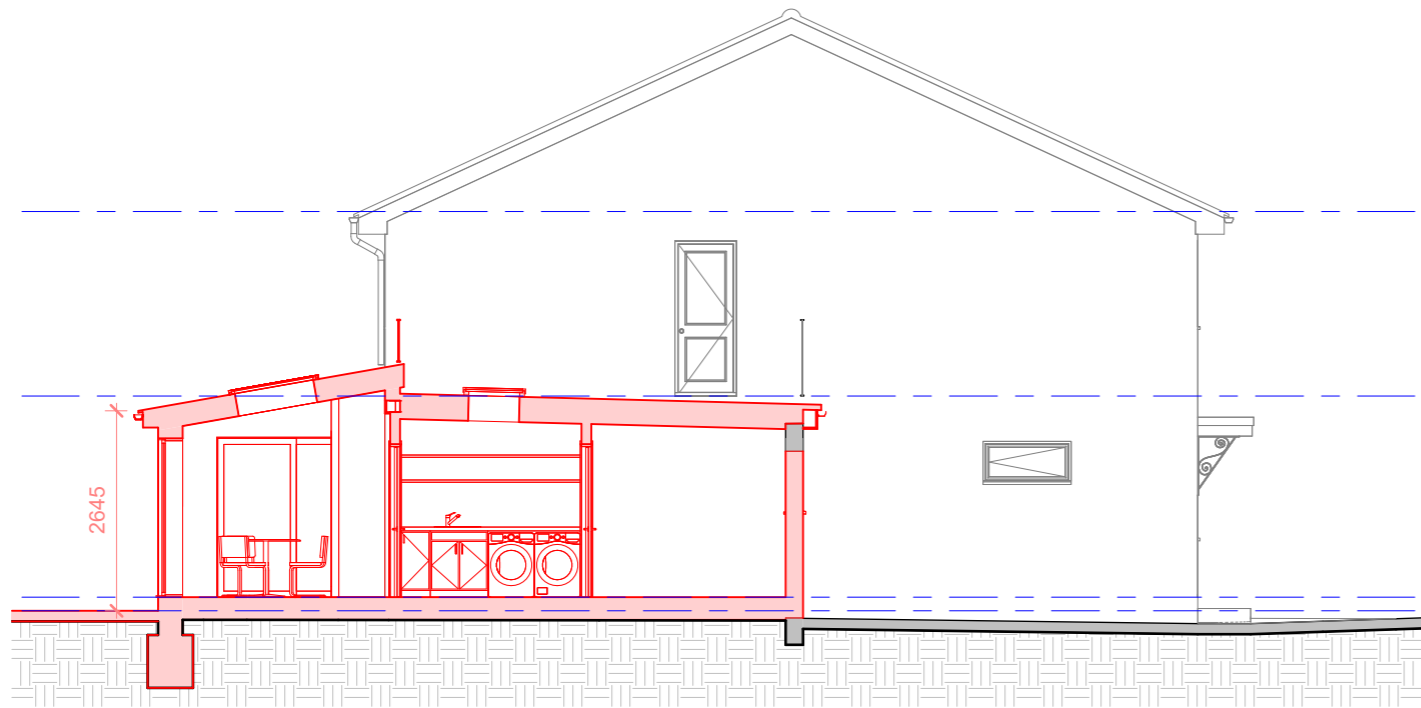


1 Cross Section 1 Proposed
1 : 100

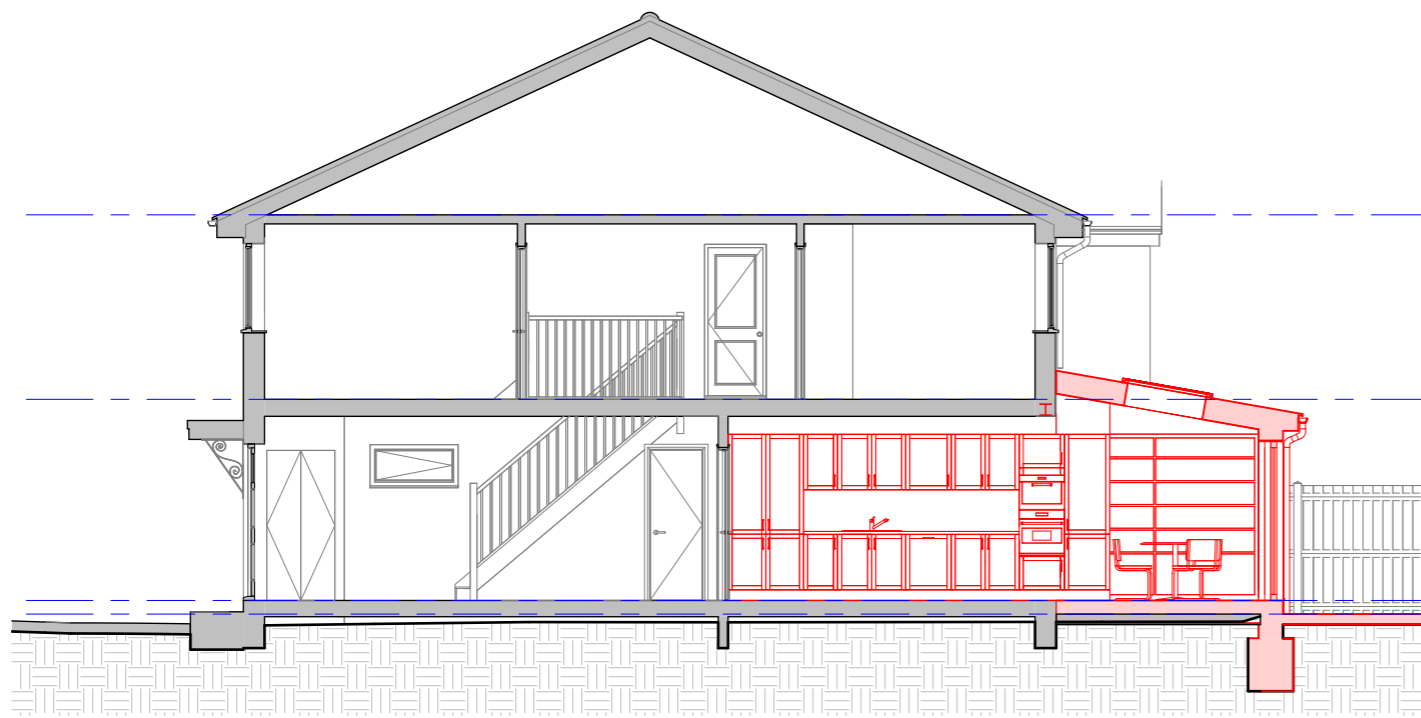

2 Cross Section 2 Proposed
1 : 100

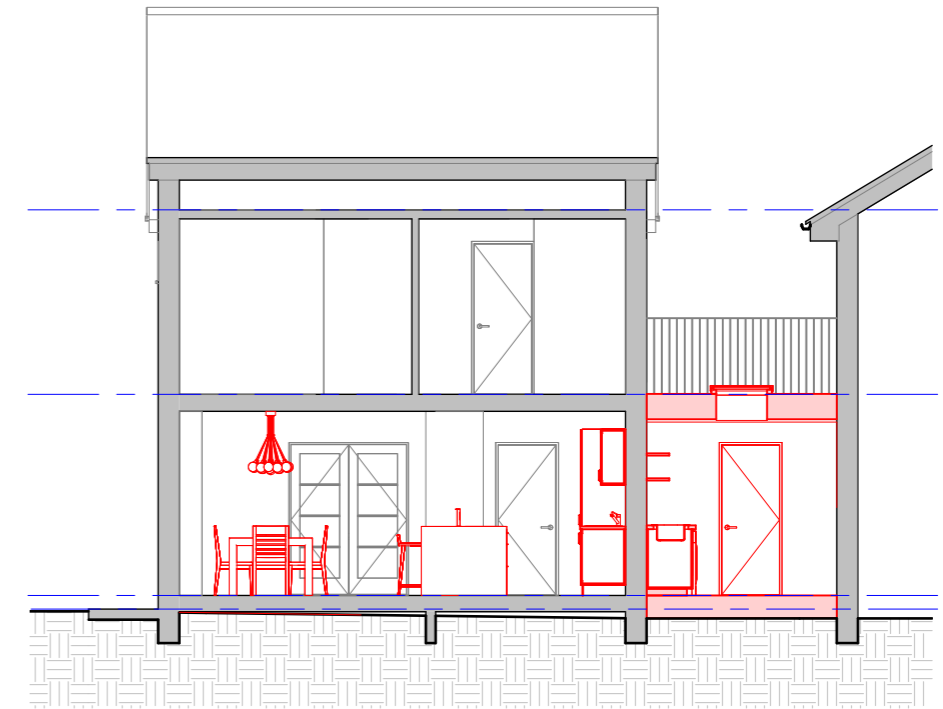

3 Long Section proposed
1 : 100

 

NOTES/REV.	Do not scale - All dimensions shown to be checked on site. This drawing is copyright of DVL			
	REV	DATE	DRWN.	CHKD

DVL ■ architectural design ■ design&construct ■ building construct

131 Ashwood Road ■ Potters Bar, Hertfordshire ■ EN6 2QD

T: 01277 280101 ■ E: office@dobravilla.com ■ E: studio@designandarchitecture.co.uk

Web: designandarchitecture.co.uk ■ Facebook.com/ ■ Twitter: @


INFORMATION

ISSUE REASON:

APPROVAL

SCALE	1 : 100@A3	CLIENT	Linda Falco, 18 Hadley Grove, Barnet, EN5 4PH
DATE	04/2024	PROJECT	Rear Extension & Internal Reconfiguration
DRAWN	MC	DRAWING TITLE	Proposed Cross & Long Section
CHECKED	MC	DRAWING NUMBER	J24 04.PD-06
		REVISION	/



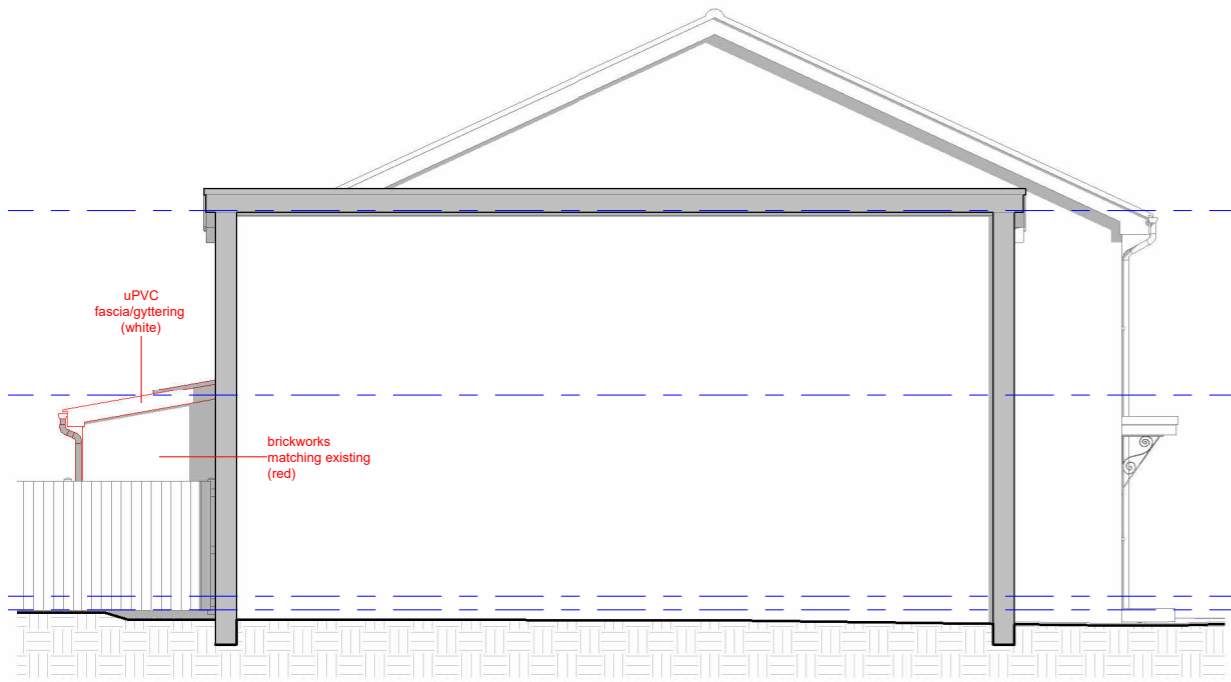


1 West Elevation Proposed
1 : 100




3 North Elevation Proposed
1 : 100



5 3D front

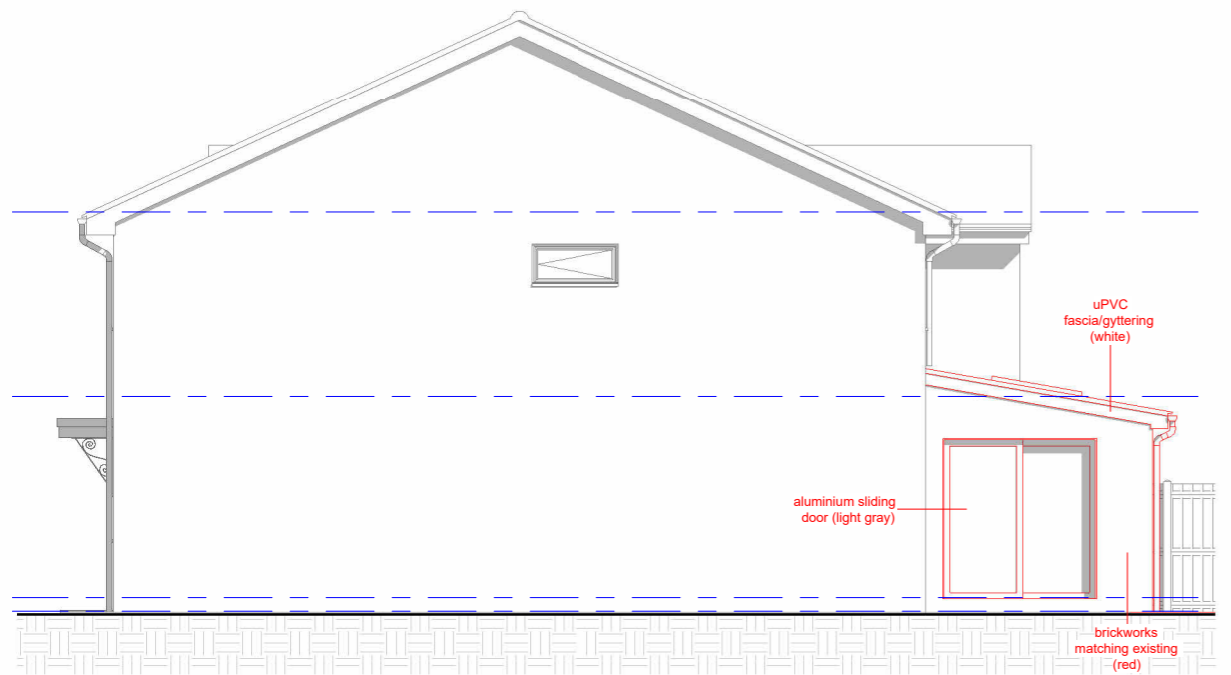


2 East Elevation Proposed
1 : 100

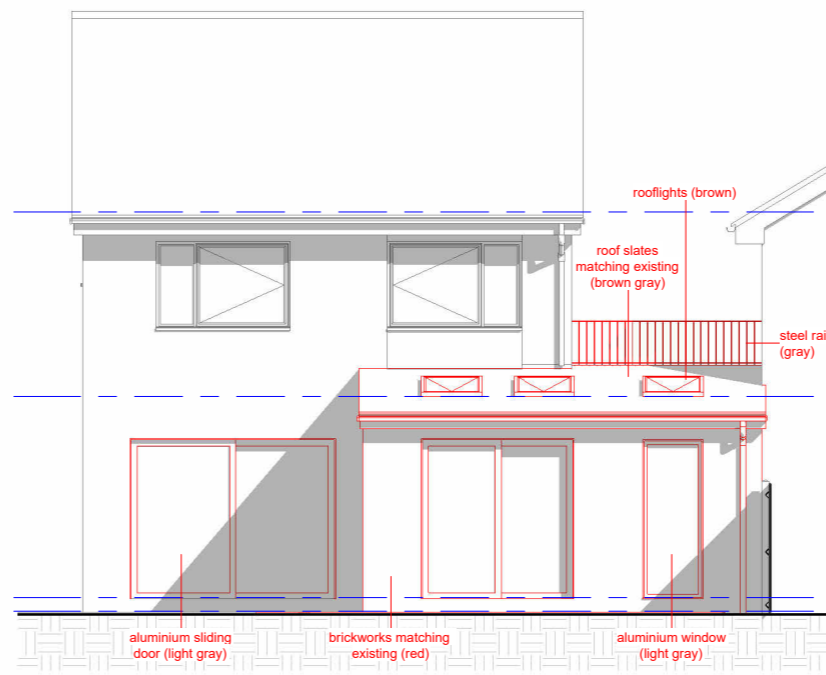

4 South Elevation Proposed
1 : 100



6 3D rear

 

REV	DATE	DRWN	CHKD

Do not scale - All dimensions shown to be checked on site.
This drawing is copyright of DVL

DVL ■ architectural design ■ design&construct ■ building construct
131 Ashwood Road ■ Potters Bar, Hertfordshire ■ EN6 2QD
T: 01277 280101 ■ E: office@dobravilla.com ■ E: studio@designandarchitecture.co.uk
Web: designandarchitecture.co.uk ■ Facebook.com/ ■ Twitter: @

INFORMATION
ISSUE REASON:
APPROVAL

SCALE **1 : 100@A3**
DATE **04/2024**
DRAWN **MC**
CHECKED **MC**

CLIENT **Linda Falco, 18 Hadley Grove, Barnet, EN5 4PH**
PROJECT **Rear Extension & Internal Reconfiguration**
DRAWING TITLE **Proposed Elevations**
DRAWING NUMBER **J24 04.PD-07**
REVISION /

