


1 Location Plan
1 : 1250

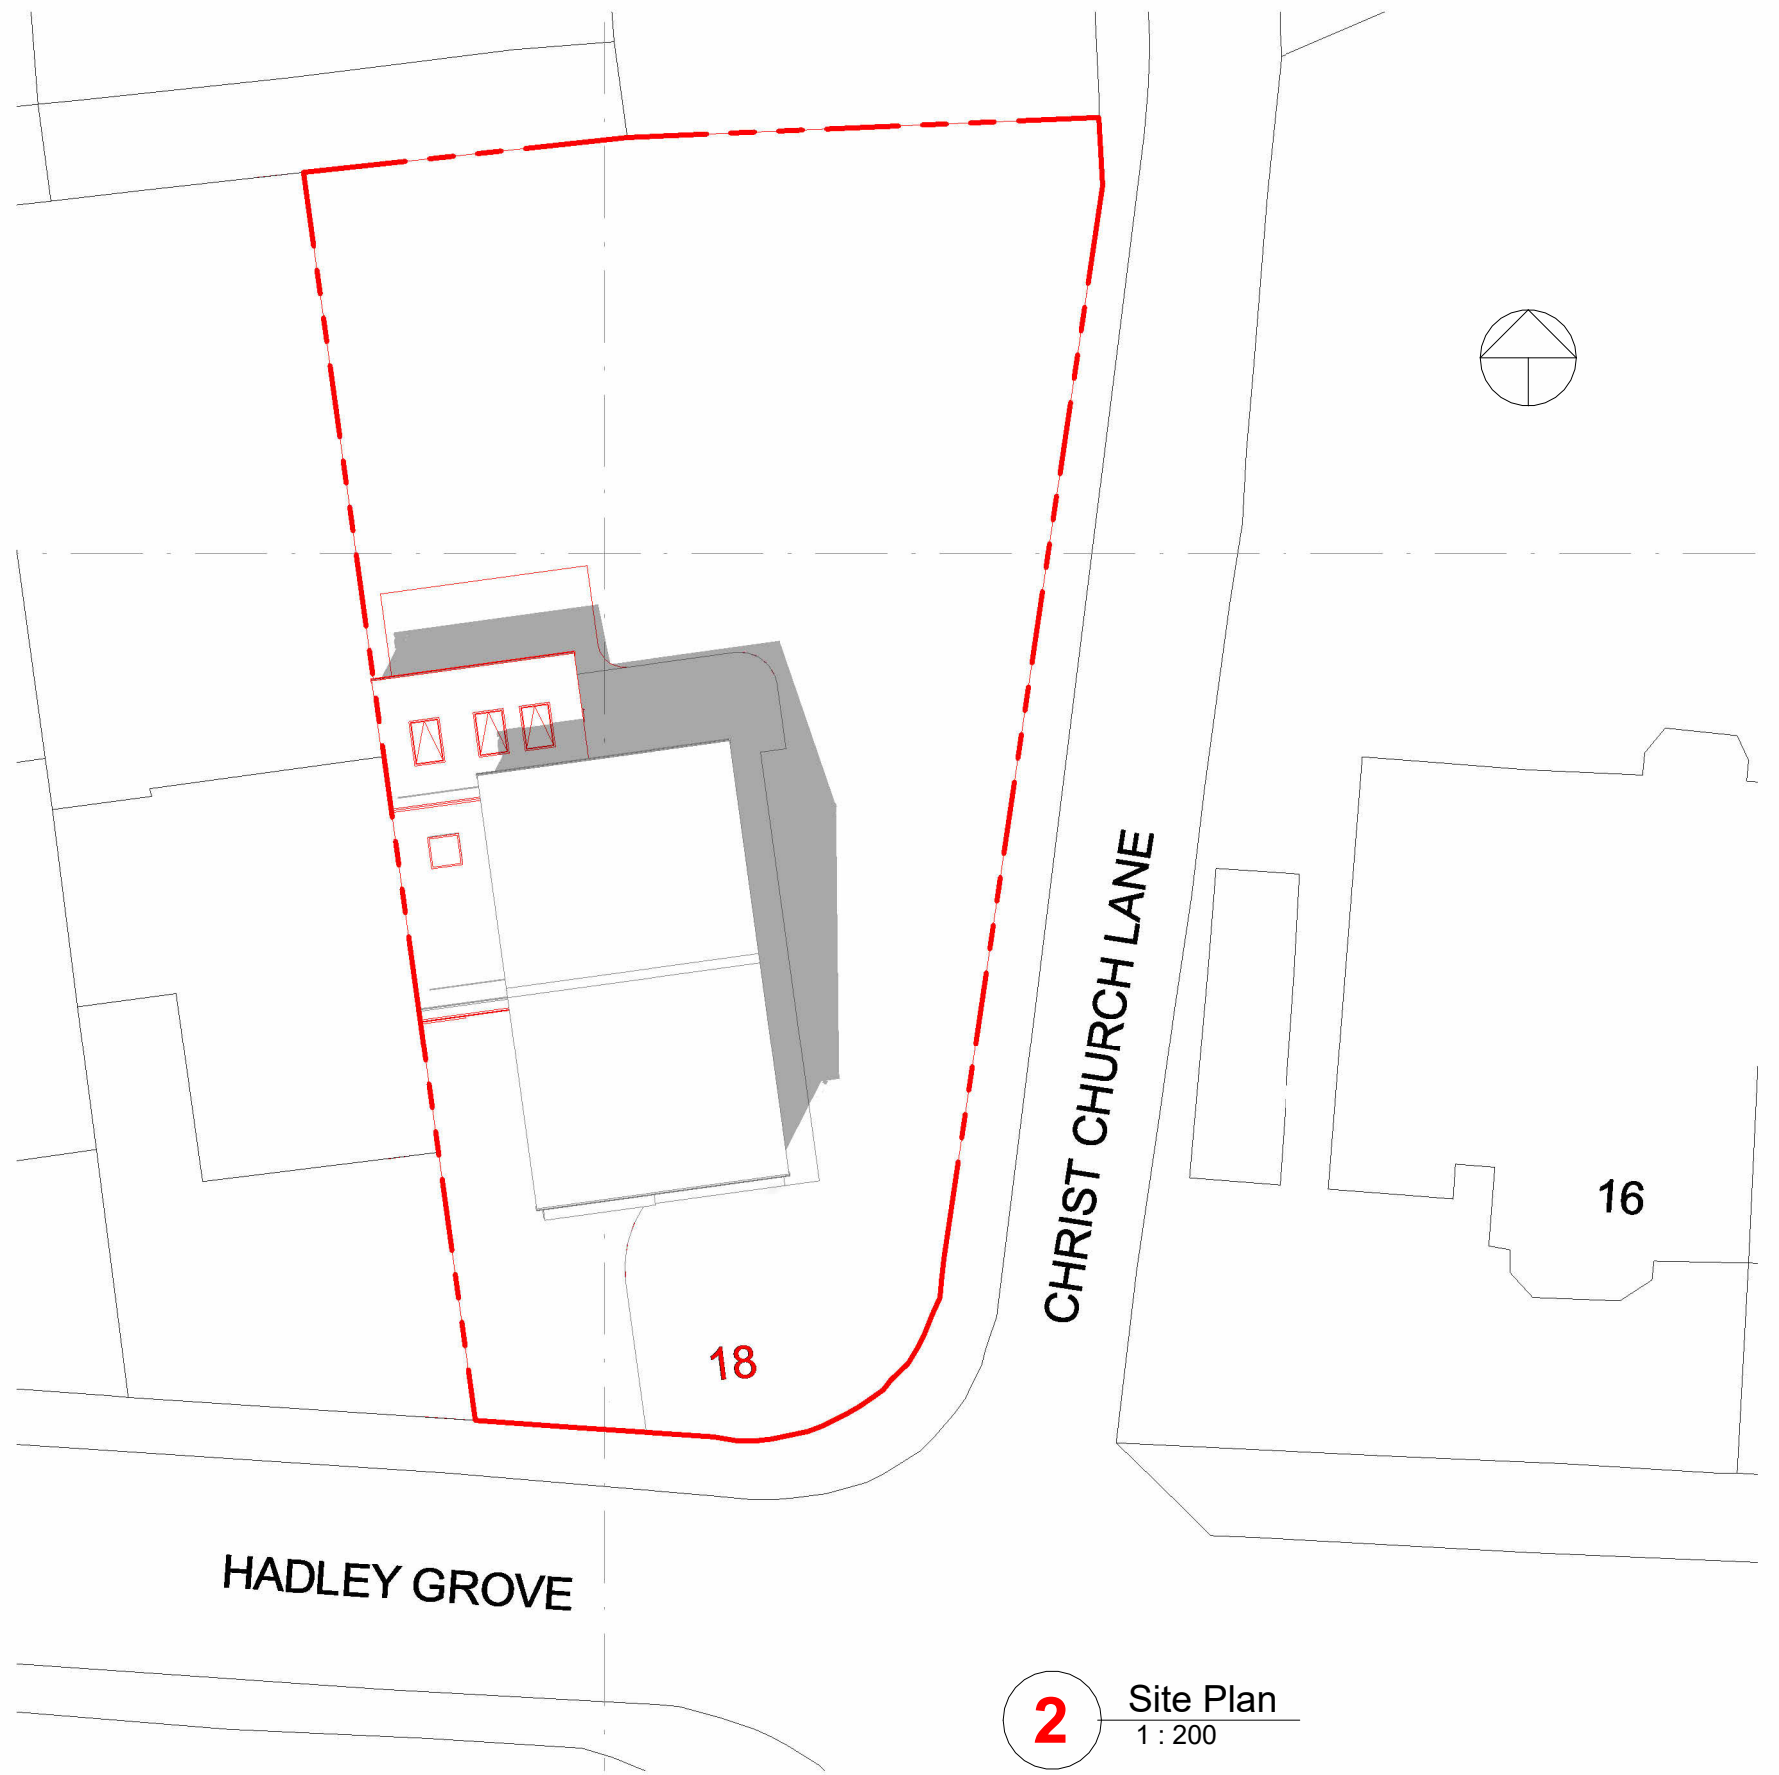

2 Site Plan
1 : 200

NOTES/REV.				
Do not scale - All dimensions shown to be checked on site. This drawing is copyright of DVL				
REV	DATE	DRWN	CHKD	

DVL

- architectural design
- design&construct
- building construct

131 Ashwood Road

- Potters Bar, Hertfordshire
- EN6 2QD

T: 01277 280101

- E: office@dobravilla.com
- E: studio@designandarchitecture.co.uk

Web: designandarchitecture.co.uk

- Facebook.com/
- Twitter: @

INFORMATION

ISSUE REASON:

APPROVAL

SCALE

As indicated@A3

DATE

04/2024

DRAWN

MC

CHECKED

MC

CLIENT

Linda Falco, 18 Hadley Grove, Barnet, EN5 4PH

PROJECT

Rear Extension & Internal Reconfiguration

DRAWING TITLE

Location & Site Plan

DRAWING NUMBER

J24 04.PD-01

REVISION

/

