


**1** Location Plan  
1 : 1250

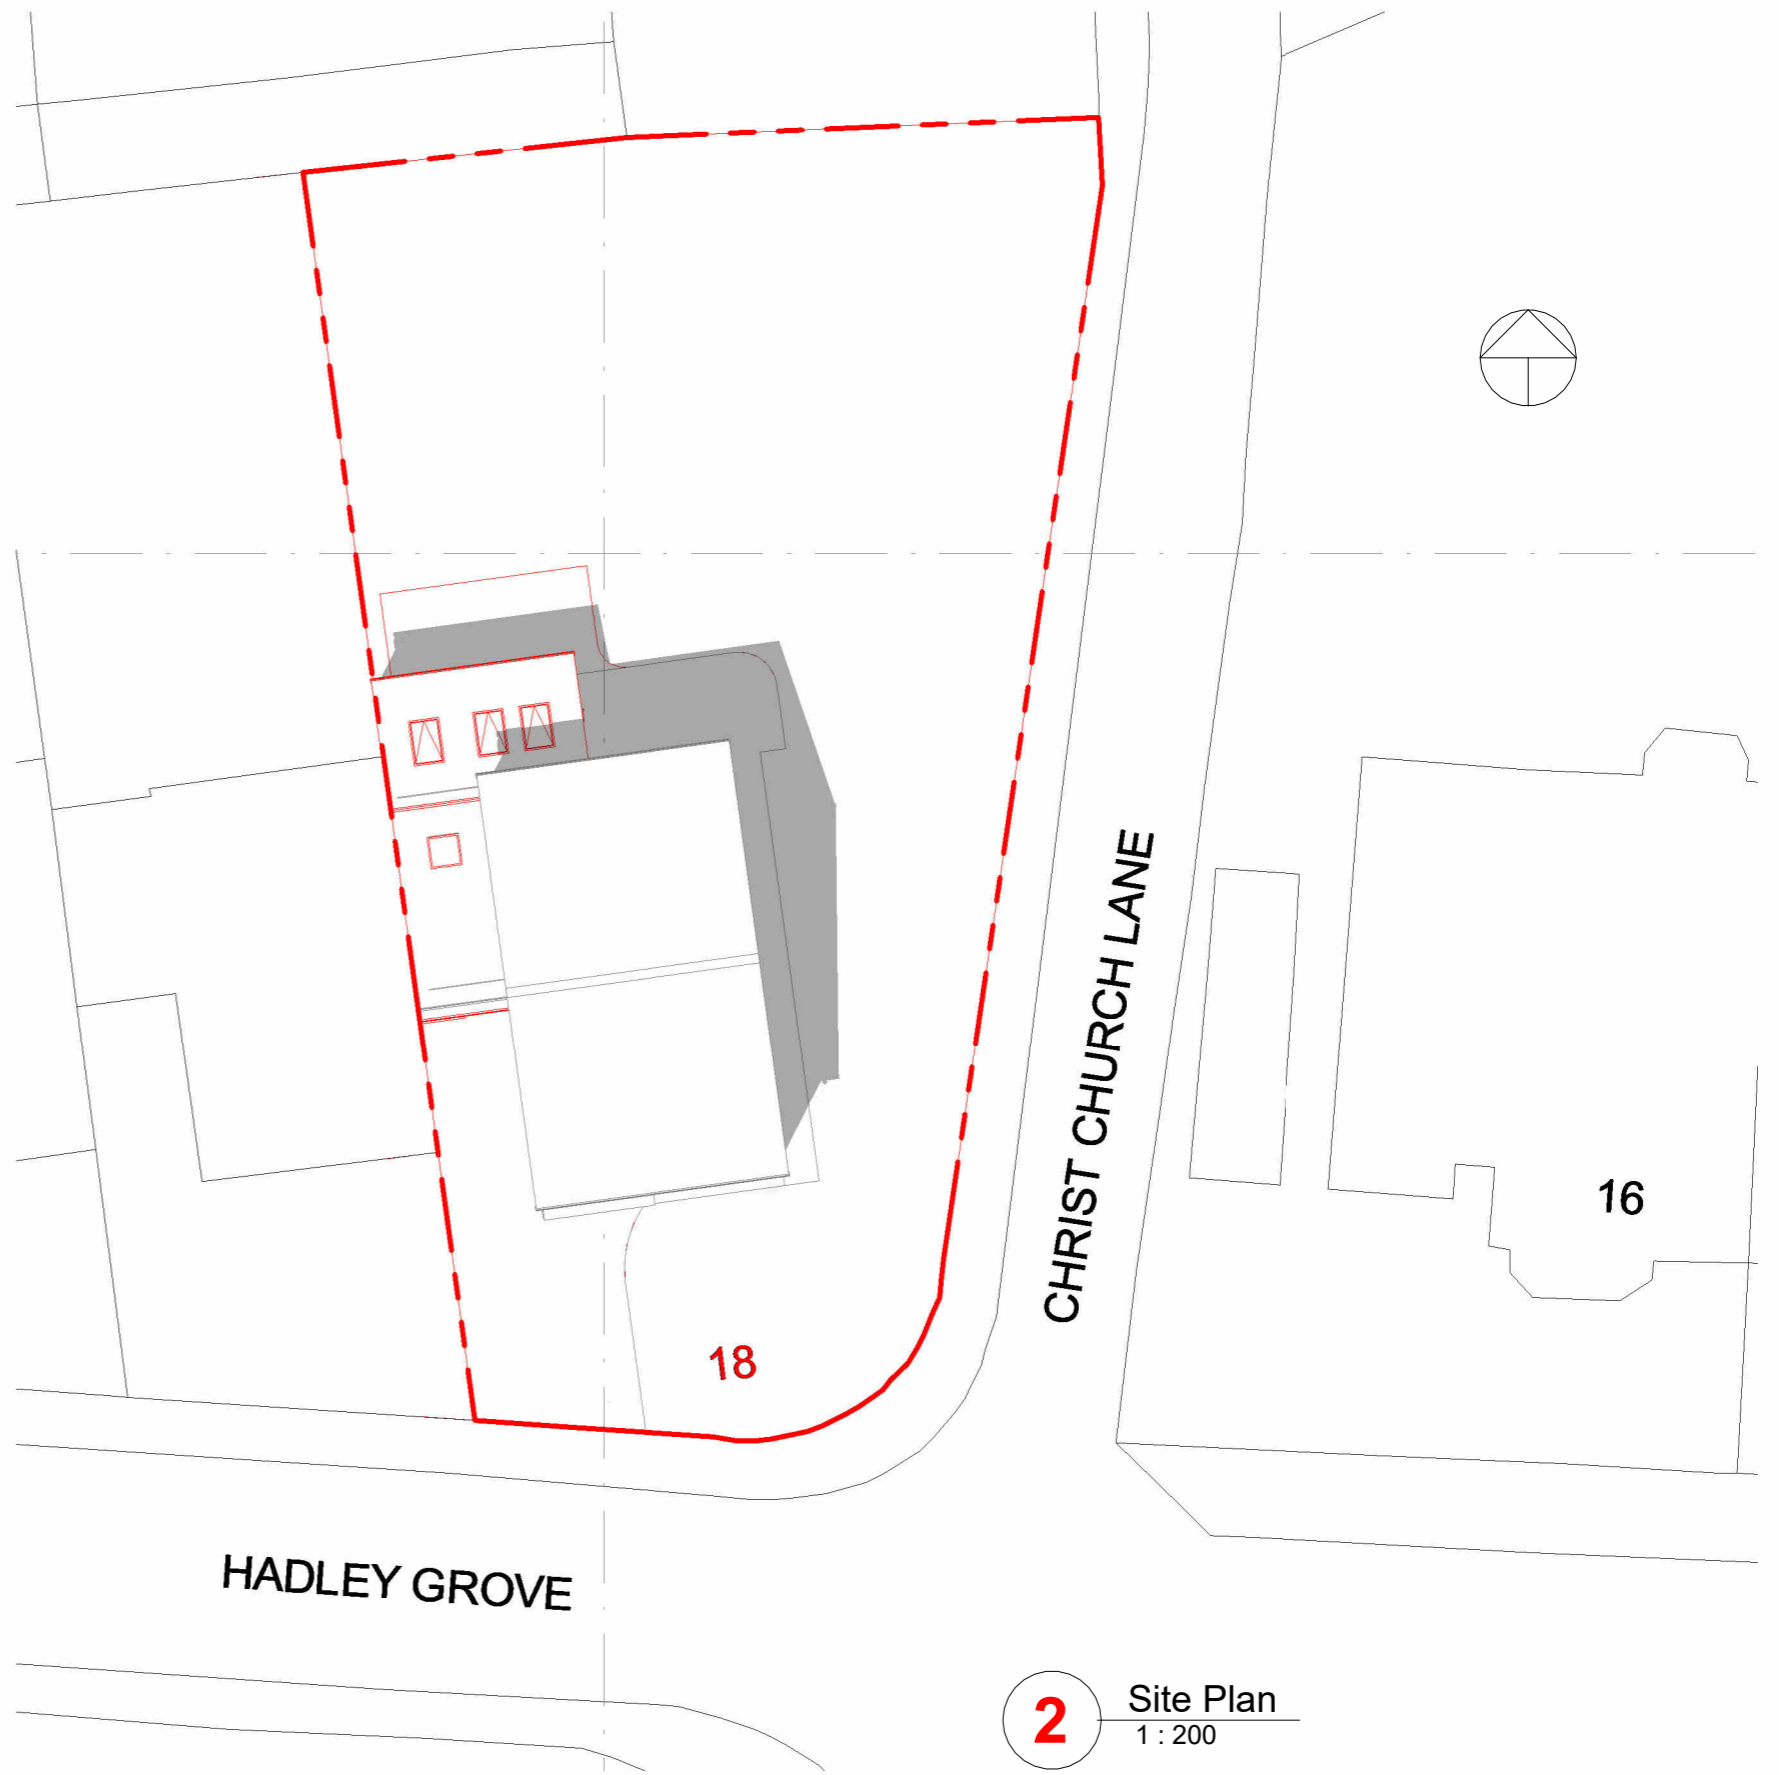

**2** Site Plan  
1 : 200

REV	DATE	DRWN	CHKD

All dimensions shown to be checked on site. This drawing is copyright of DVL

**DVL** ■ architectural design ■ design&construct ■ building construct  
 131 Ashwood Road ■ Potters Bar, Hertfordshire ■ EN6 2QD  
 T: 01277 280101 ■ E: office@dobravilla.com ■ E: studio@designandarchitecture.co.uk  
 Web: designandarchitecture.co.uk ■ Facebook.com/ ■ Twitter: @

INFORMATION  
 ISSUE REASON:  
**APPROVAL**

SCALE: As indicated@A3  
 DATE: 04/2024  
 DRAWN: MC  
 CHECKED: MC

CLIENT: Linda Falco, 18 Hadley Grove, Barnet, EN5 4PH  
 PROJECT: Rear Extension & Internal Reconfiguration  
 DRAWING TITLE: **Location & Site Plan**  
 DRAWING NUMBER: J24 04.PD-01  
 REVISION: A

