



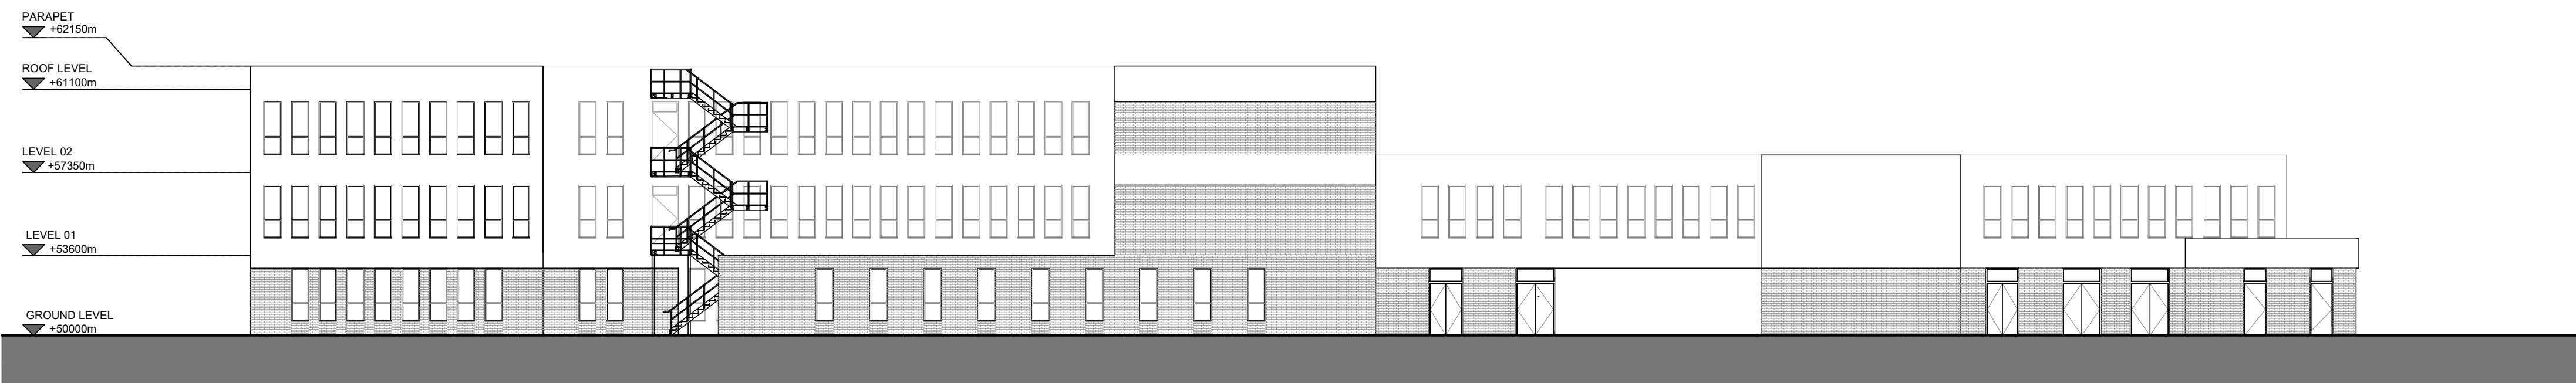


01 - SOUTH ELEVATION

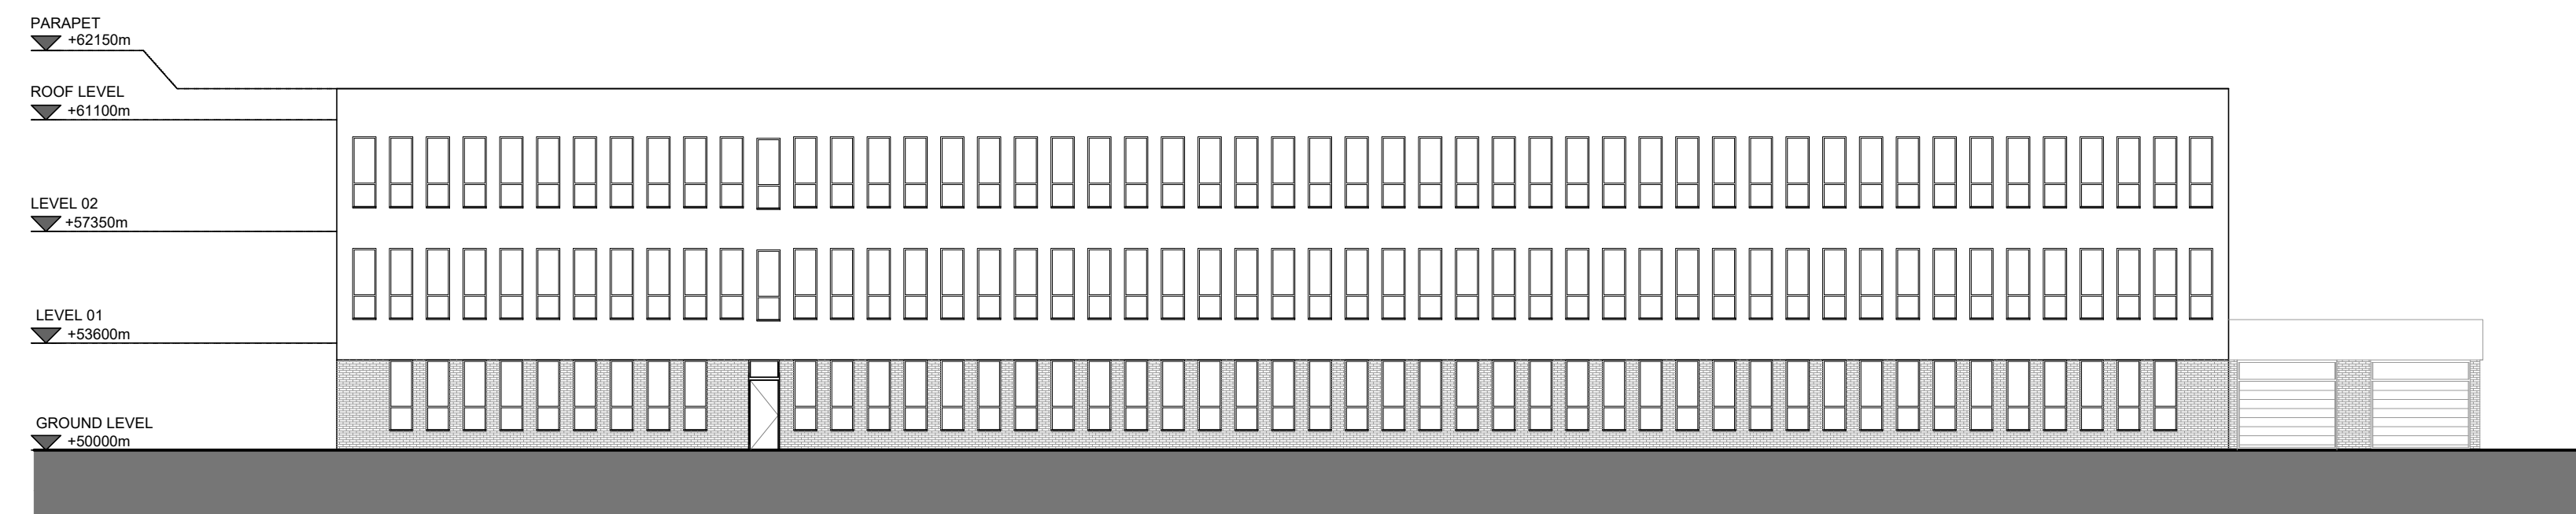


02 - NORTH ELEVATION




03 - EAST ELEVATION

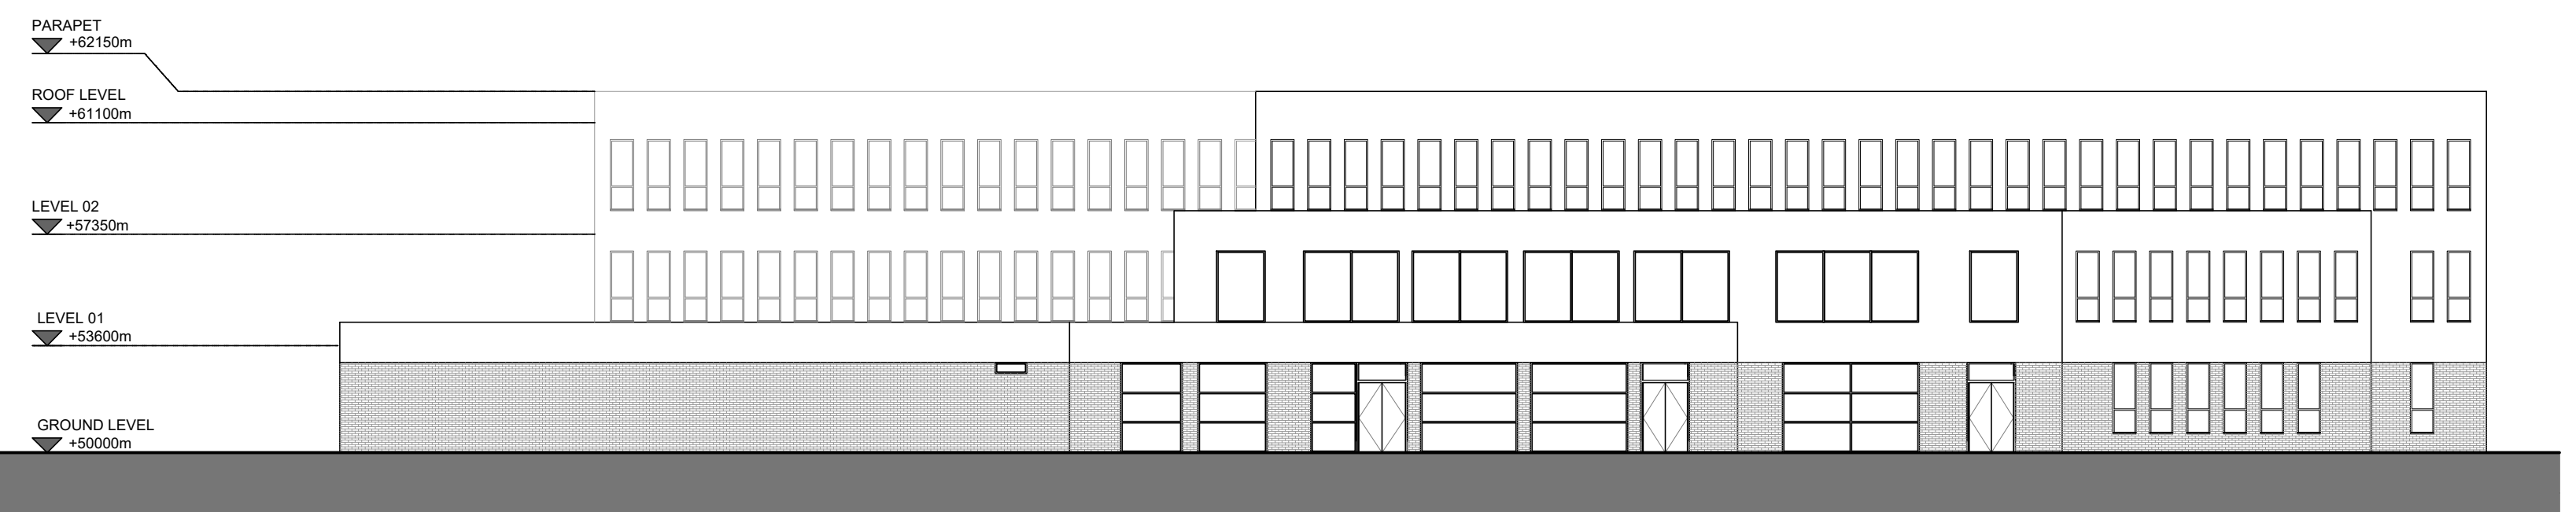

04 - WEST ELEVATION

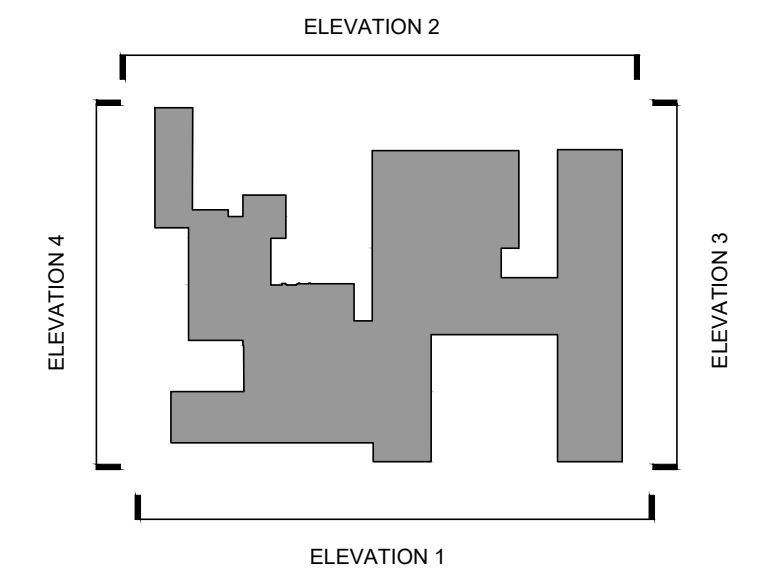

KEY PLAN

 

The copyright of this drawing is vested with Corstorphine & Wright Ltd and must not be copied or reproduced without the consent of the company.

Rev.	Description	Date	Drawn	Chk.

Client
Rainier Real Estate (Ipsley) Ltd

Project
Ipsley House,
Redditch

Drawing Title
Elevations

Drawing Status
PLANNING

Corstorphine & Wright

Warwick Studio
Brook Hall, Brook Street, Warwick, CV34 4BL
01926 658 444
corstorphine-wright.com

Drawing No.
24170-304

Revision
P-00

Drawn	Checked	Paper Size	Scale	Date
SA	DC	A1	1:200	08.03.24