



1 Front Elevation
1 : 100

2 Rear Elevation
1 : 100


3 Side Elevation (East)
1 : 100

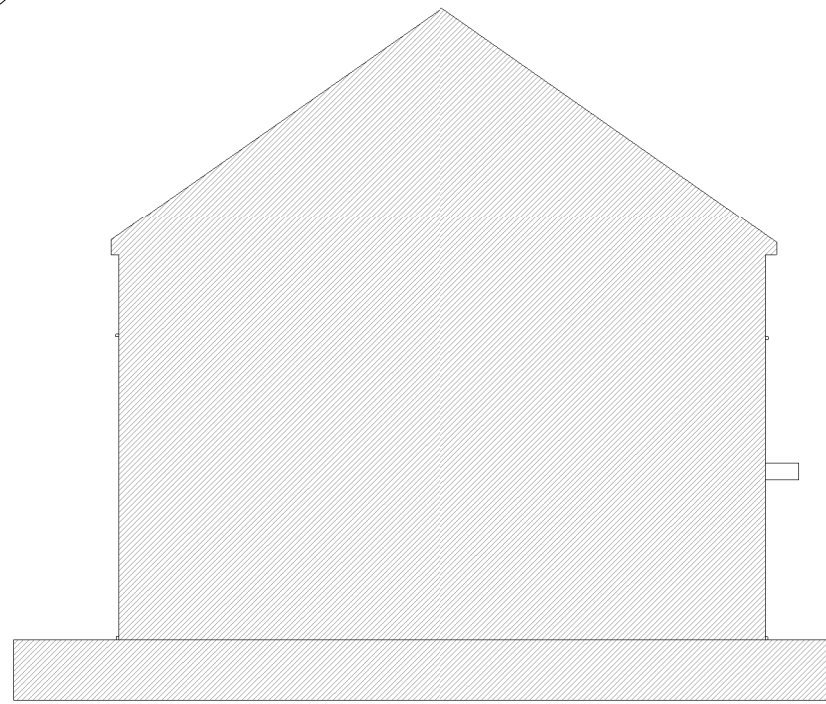


4 Side Elevation (West)
1 : 100

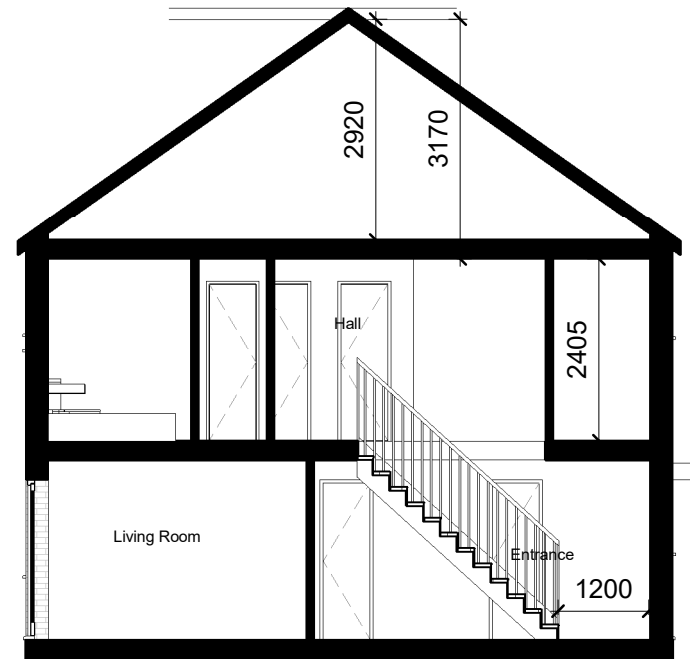

5 Section 1
1 : 100

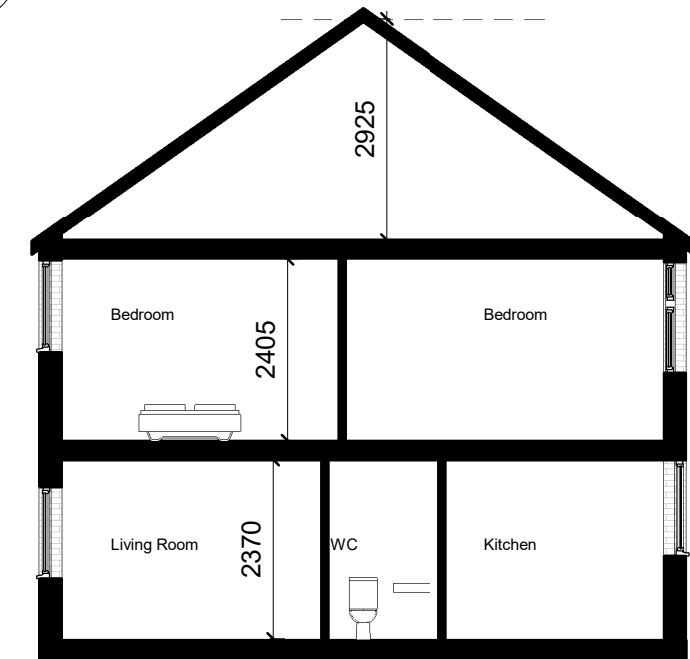

6 Section 2
1 : 100

 

Notes:
For planning purposes only. Do not use for construction
All dimension indicative and to be checked on site prior to construction.
This drawing is the property of Build On Architecture Ltd, copyright reserved. This drawing is not to be copied, reproduced, retained or disclosed to any unauthorised person either wholly or in part without the specific consent in writing of Build On Architecture .

Rev	Date
B	23.04.2024
A	15.04.2024

LPA Issue
Client Issue Draft
Description

BUILD ON ARCHITECTS
9 Waterden Road, London, E20 3AN

Drawing Title: Existing Elevations	Status: Planning
Project Address: 66 Barnmead Meadow	Scale: As indicated @ A3
Drawing No.: 133-S3-E200	First Issue: 16.04.2024
	Rev.: B