


Notes


1. This drawing has been prepared in accordance with the scope of RPS's appointment with its client and is subject to the terms and conditions of that appointment. RPS accepts no liability for any use of this document other than by its client and only for the purposes for which it was prepared and provided.
2. If received electronically it is the recipient's responsibility to print to correct scale. Only written dimensions should be used.
3. This drawing should be read in conjunction with all other relevant drawings and specifications.
4. The scheme is subject to statutory approvals, surveys and design development.

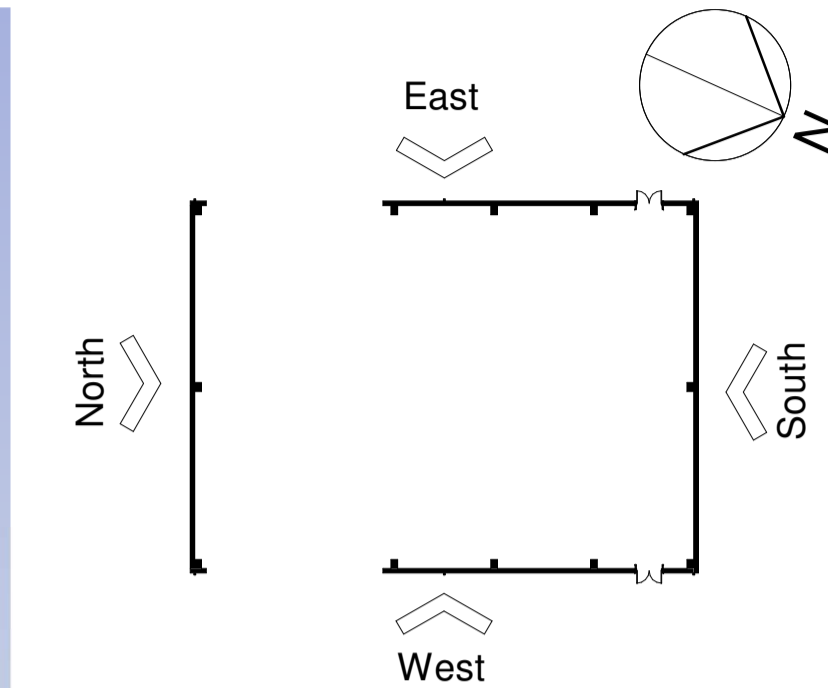


Bulk Stores 2 Canopy Key Plan

Metal Profiled Cladding System, Downpipes, & Doors
Colour: Goosewing Grey (RAL7038)


Material Key

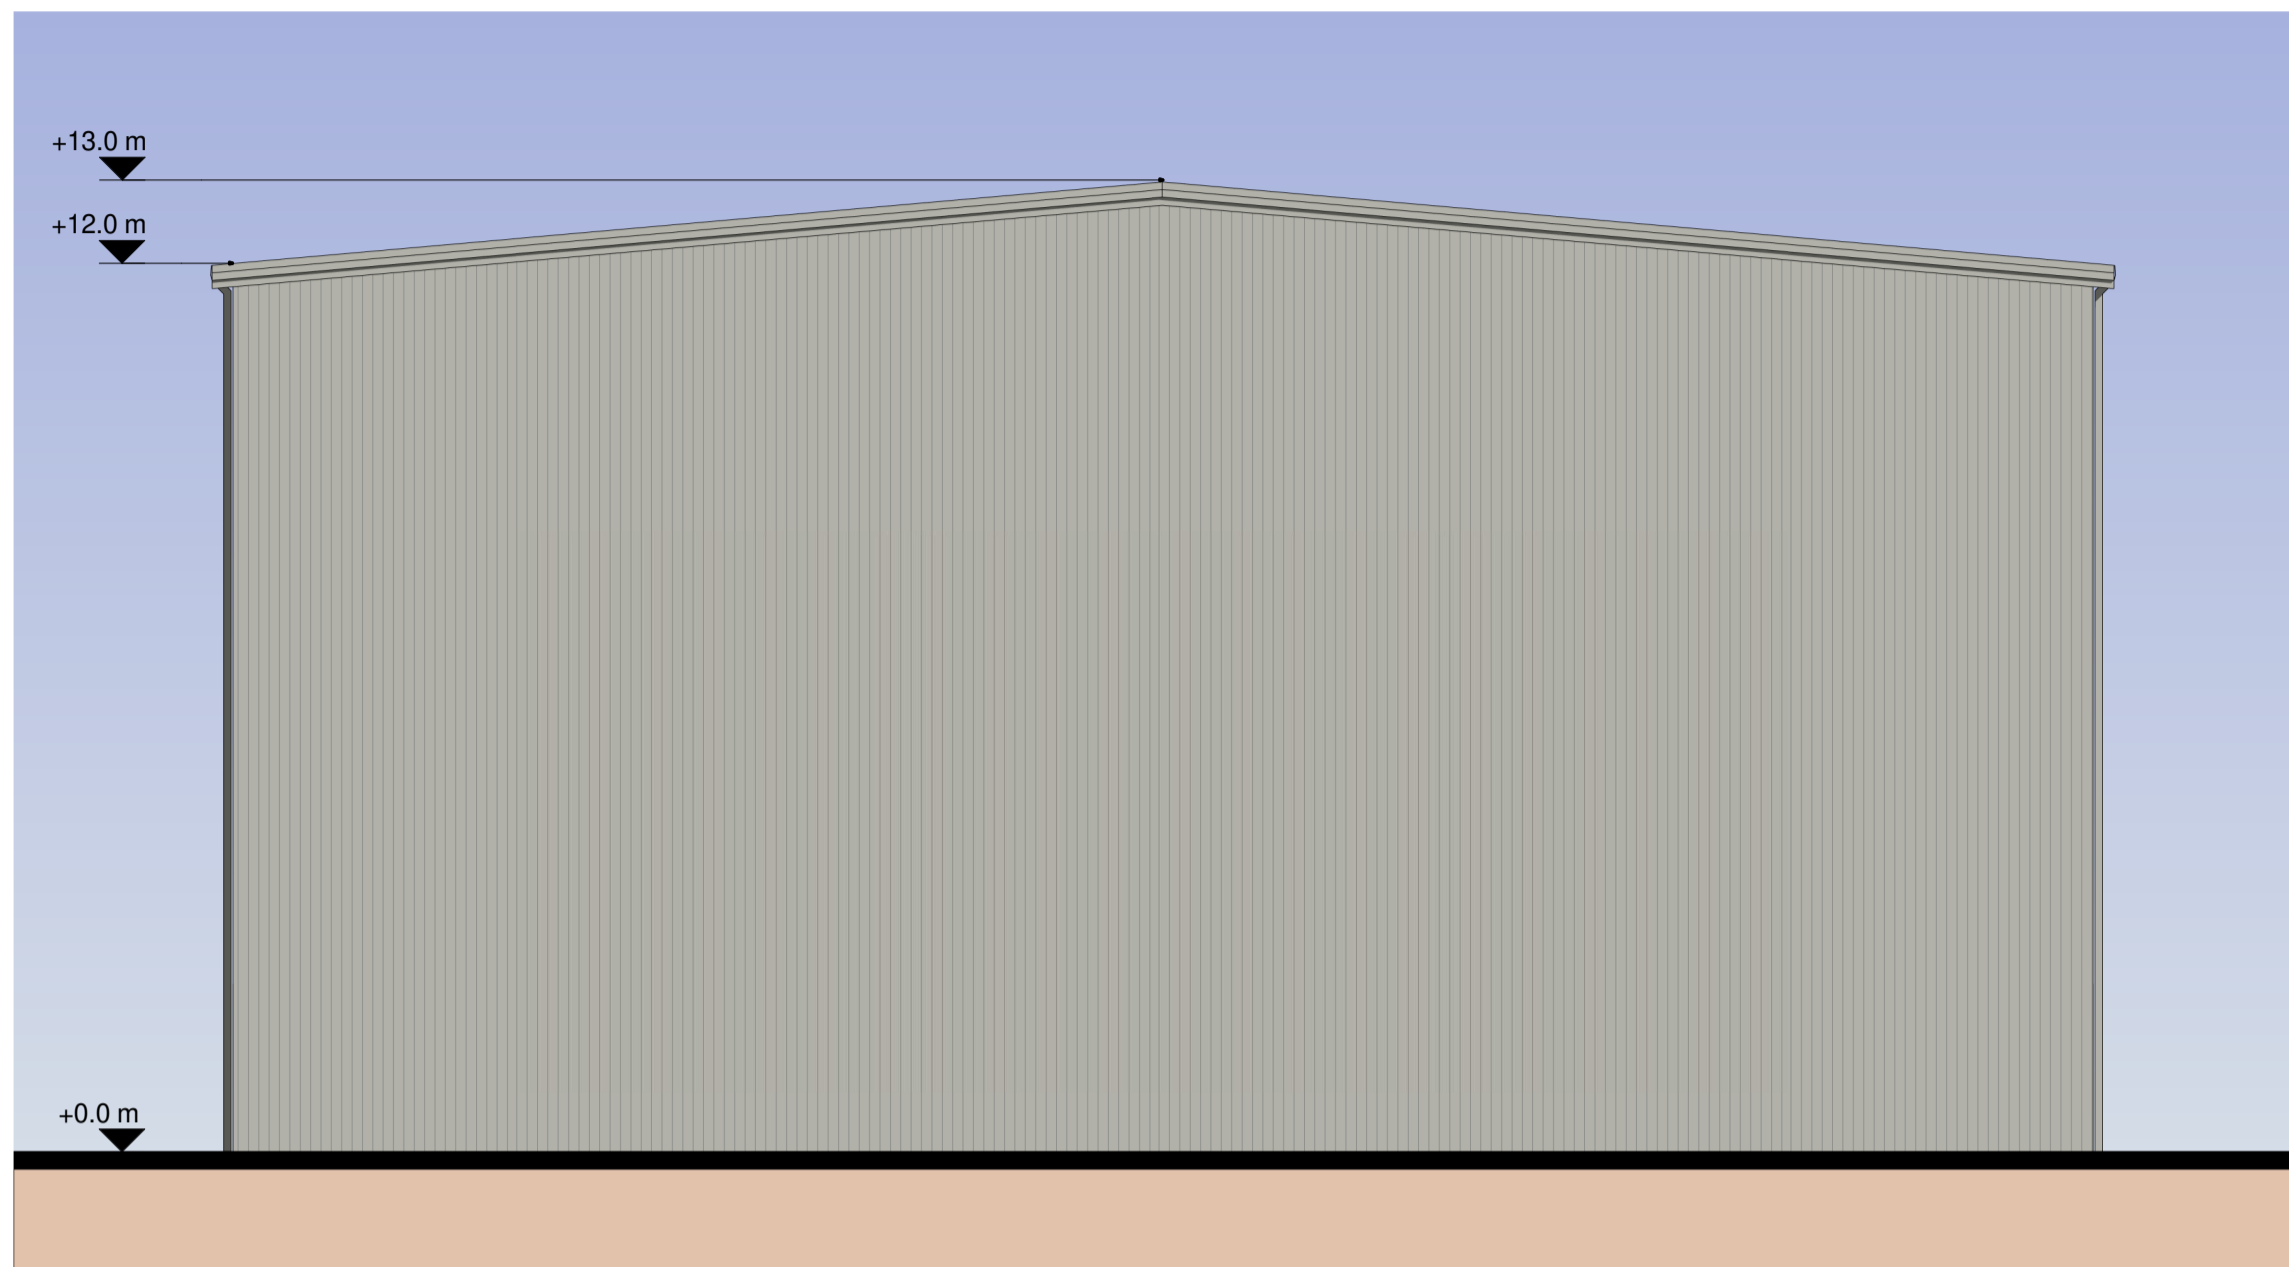


Bulk Stores Canopy 2 - North Elevation
1 : 100

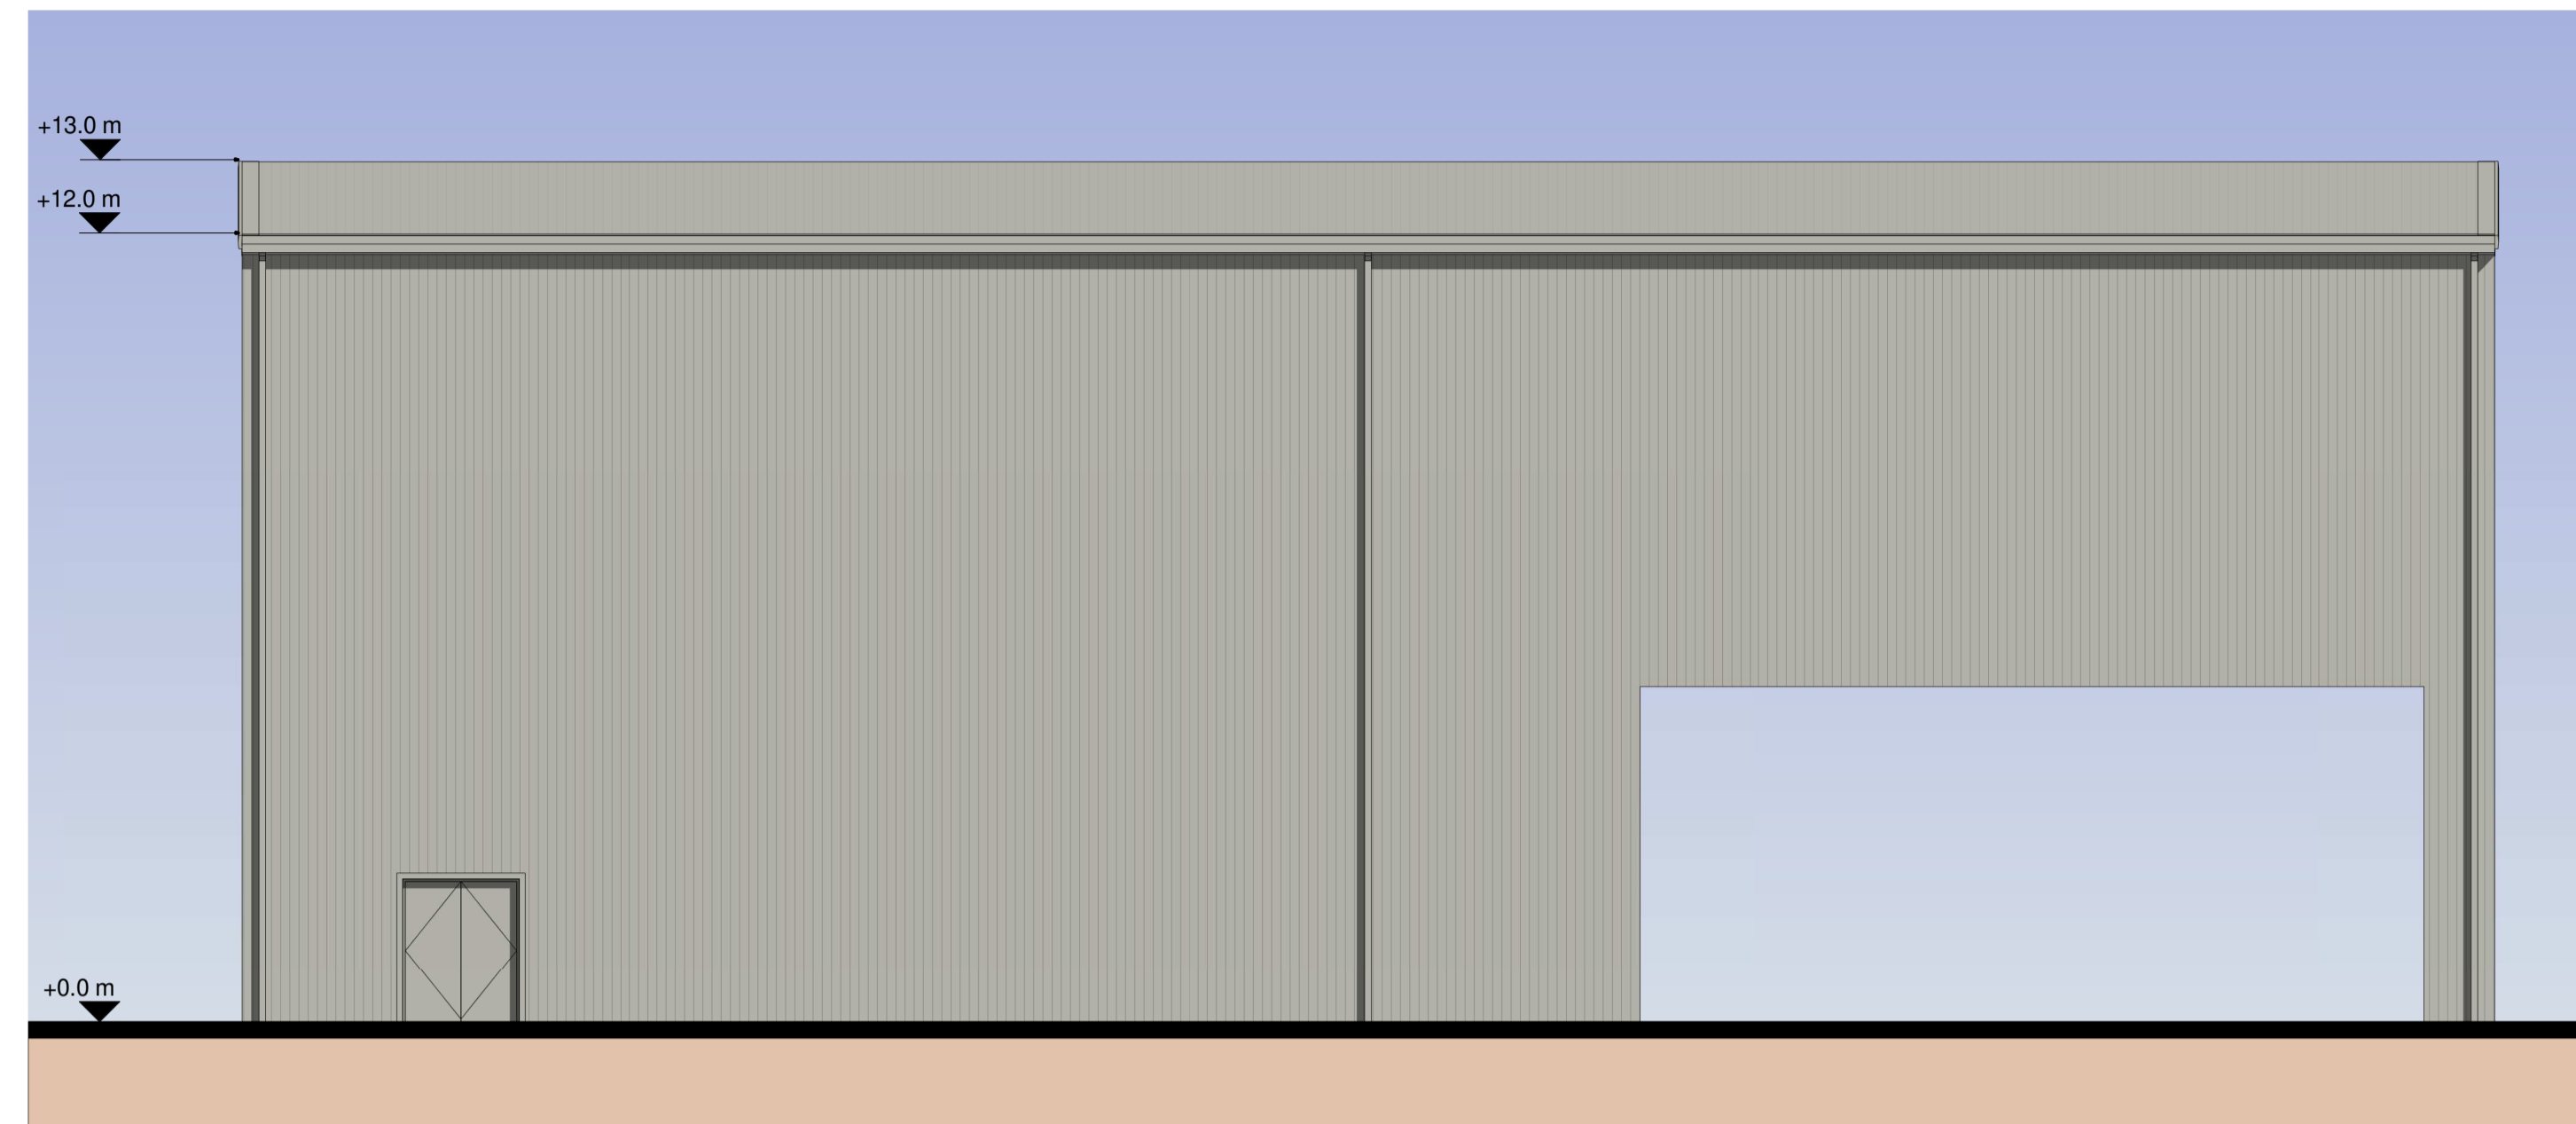

Bulk Stores Canopy 2 - East Elevation
1 : 100

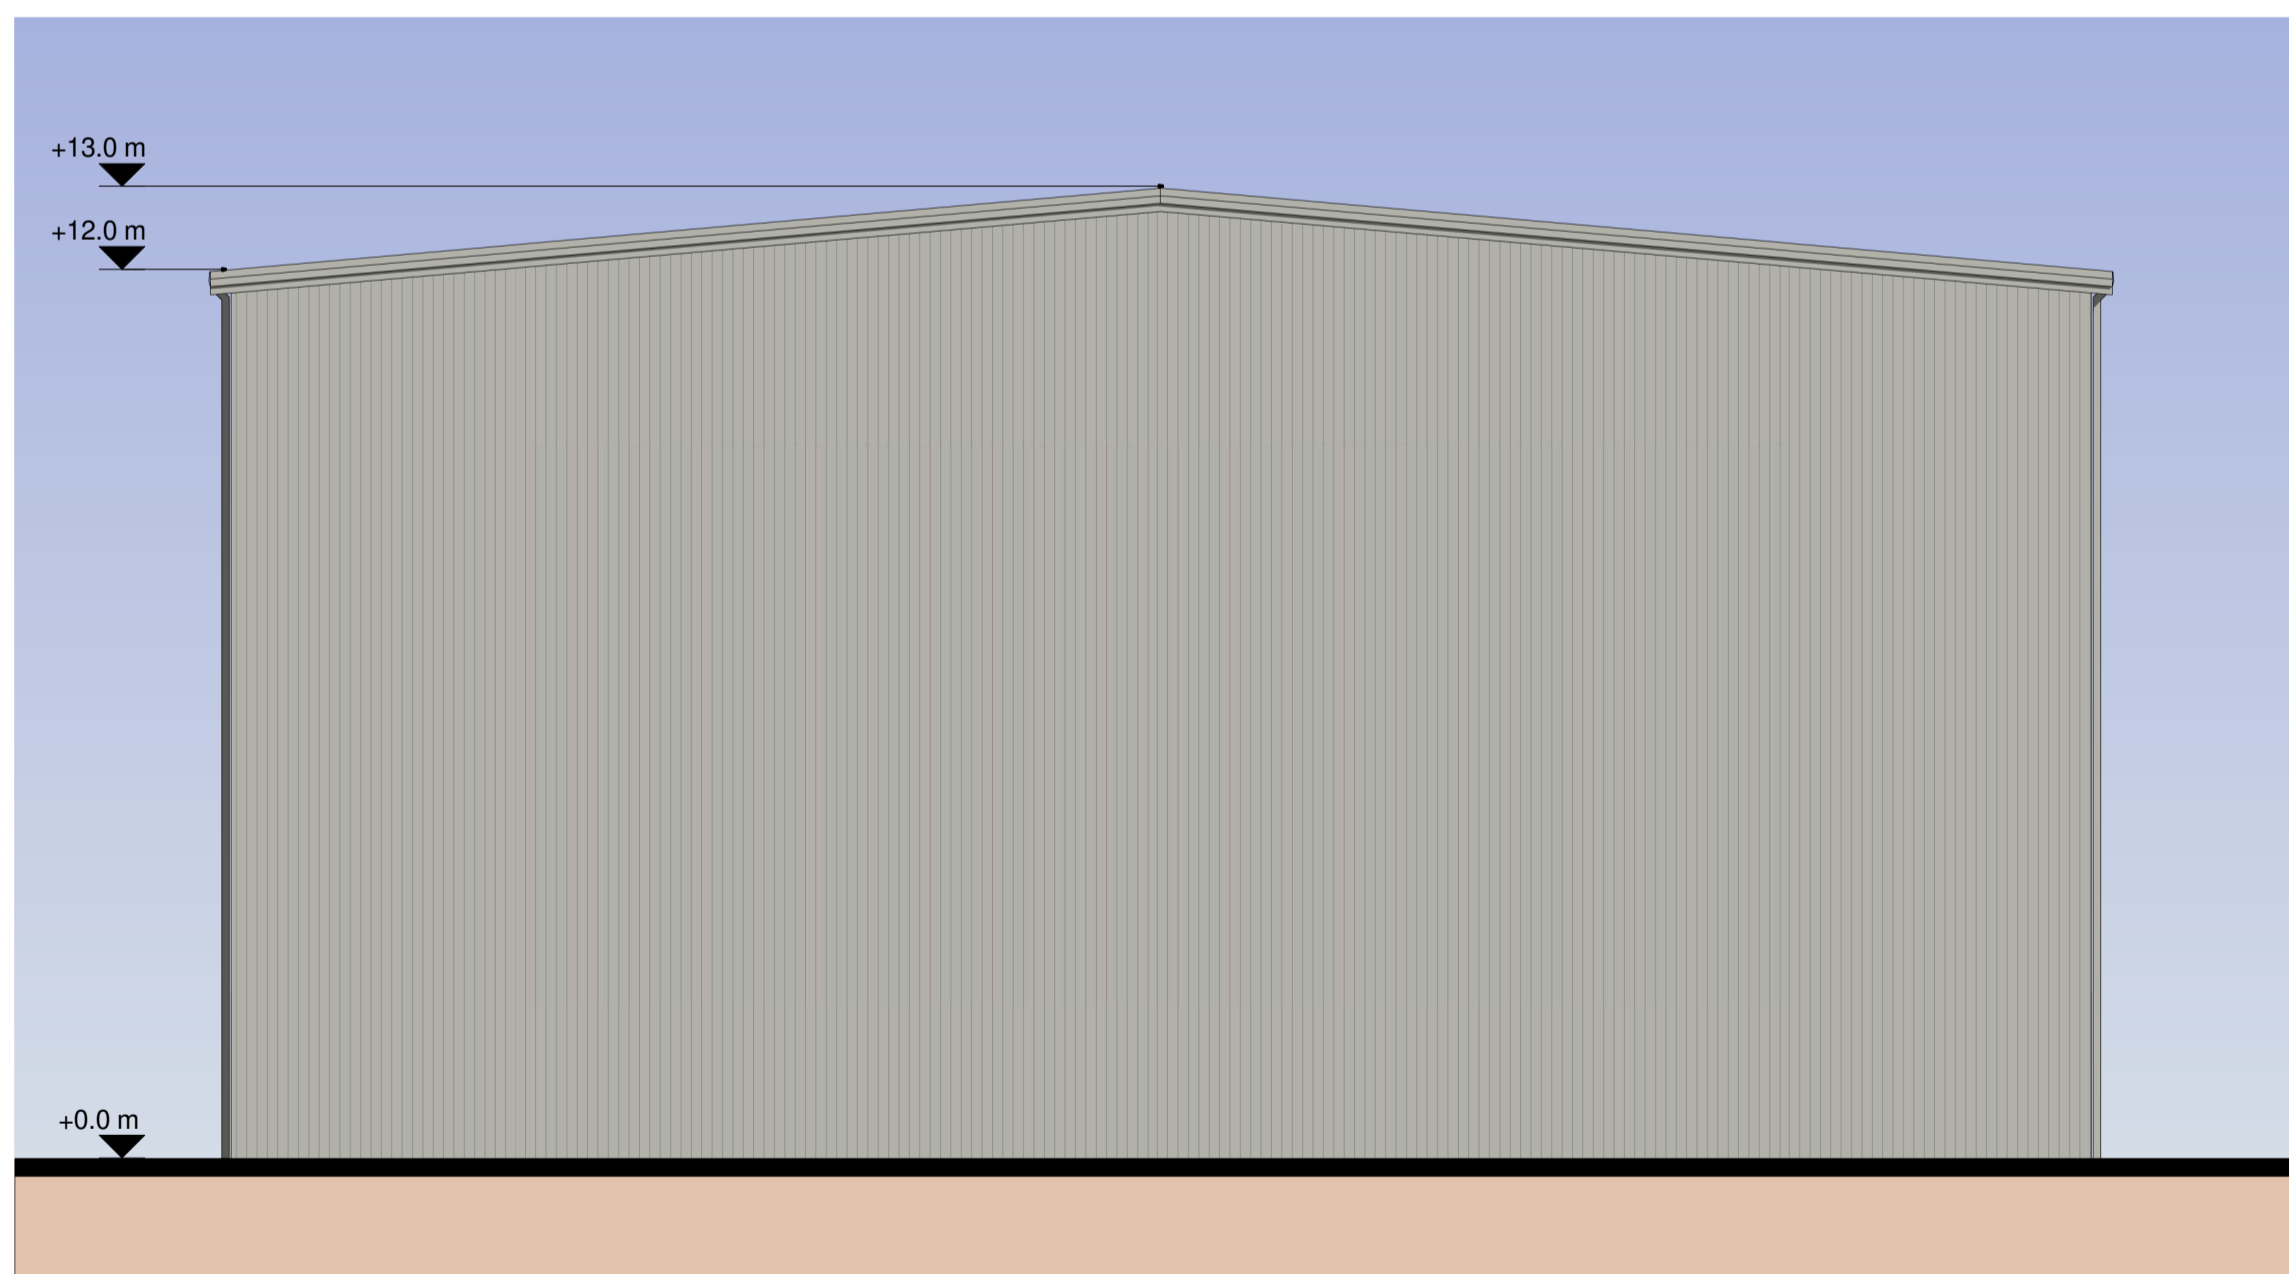

Bulk Stores Canopy 2 - South Elevation
1 : 100

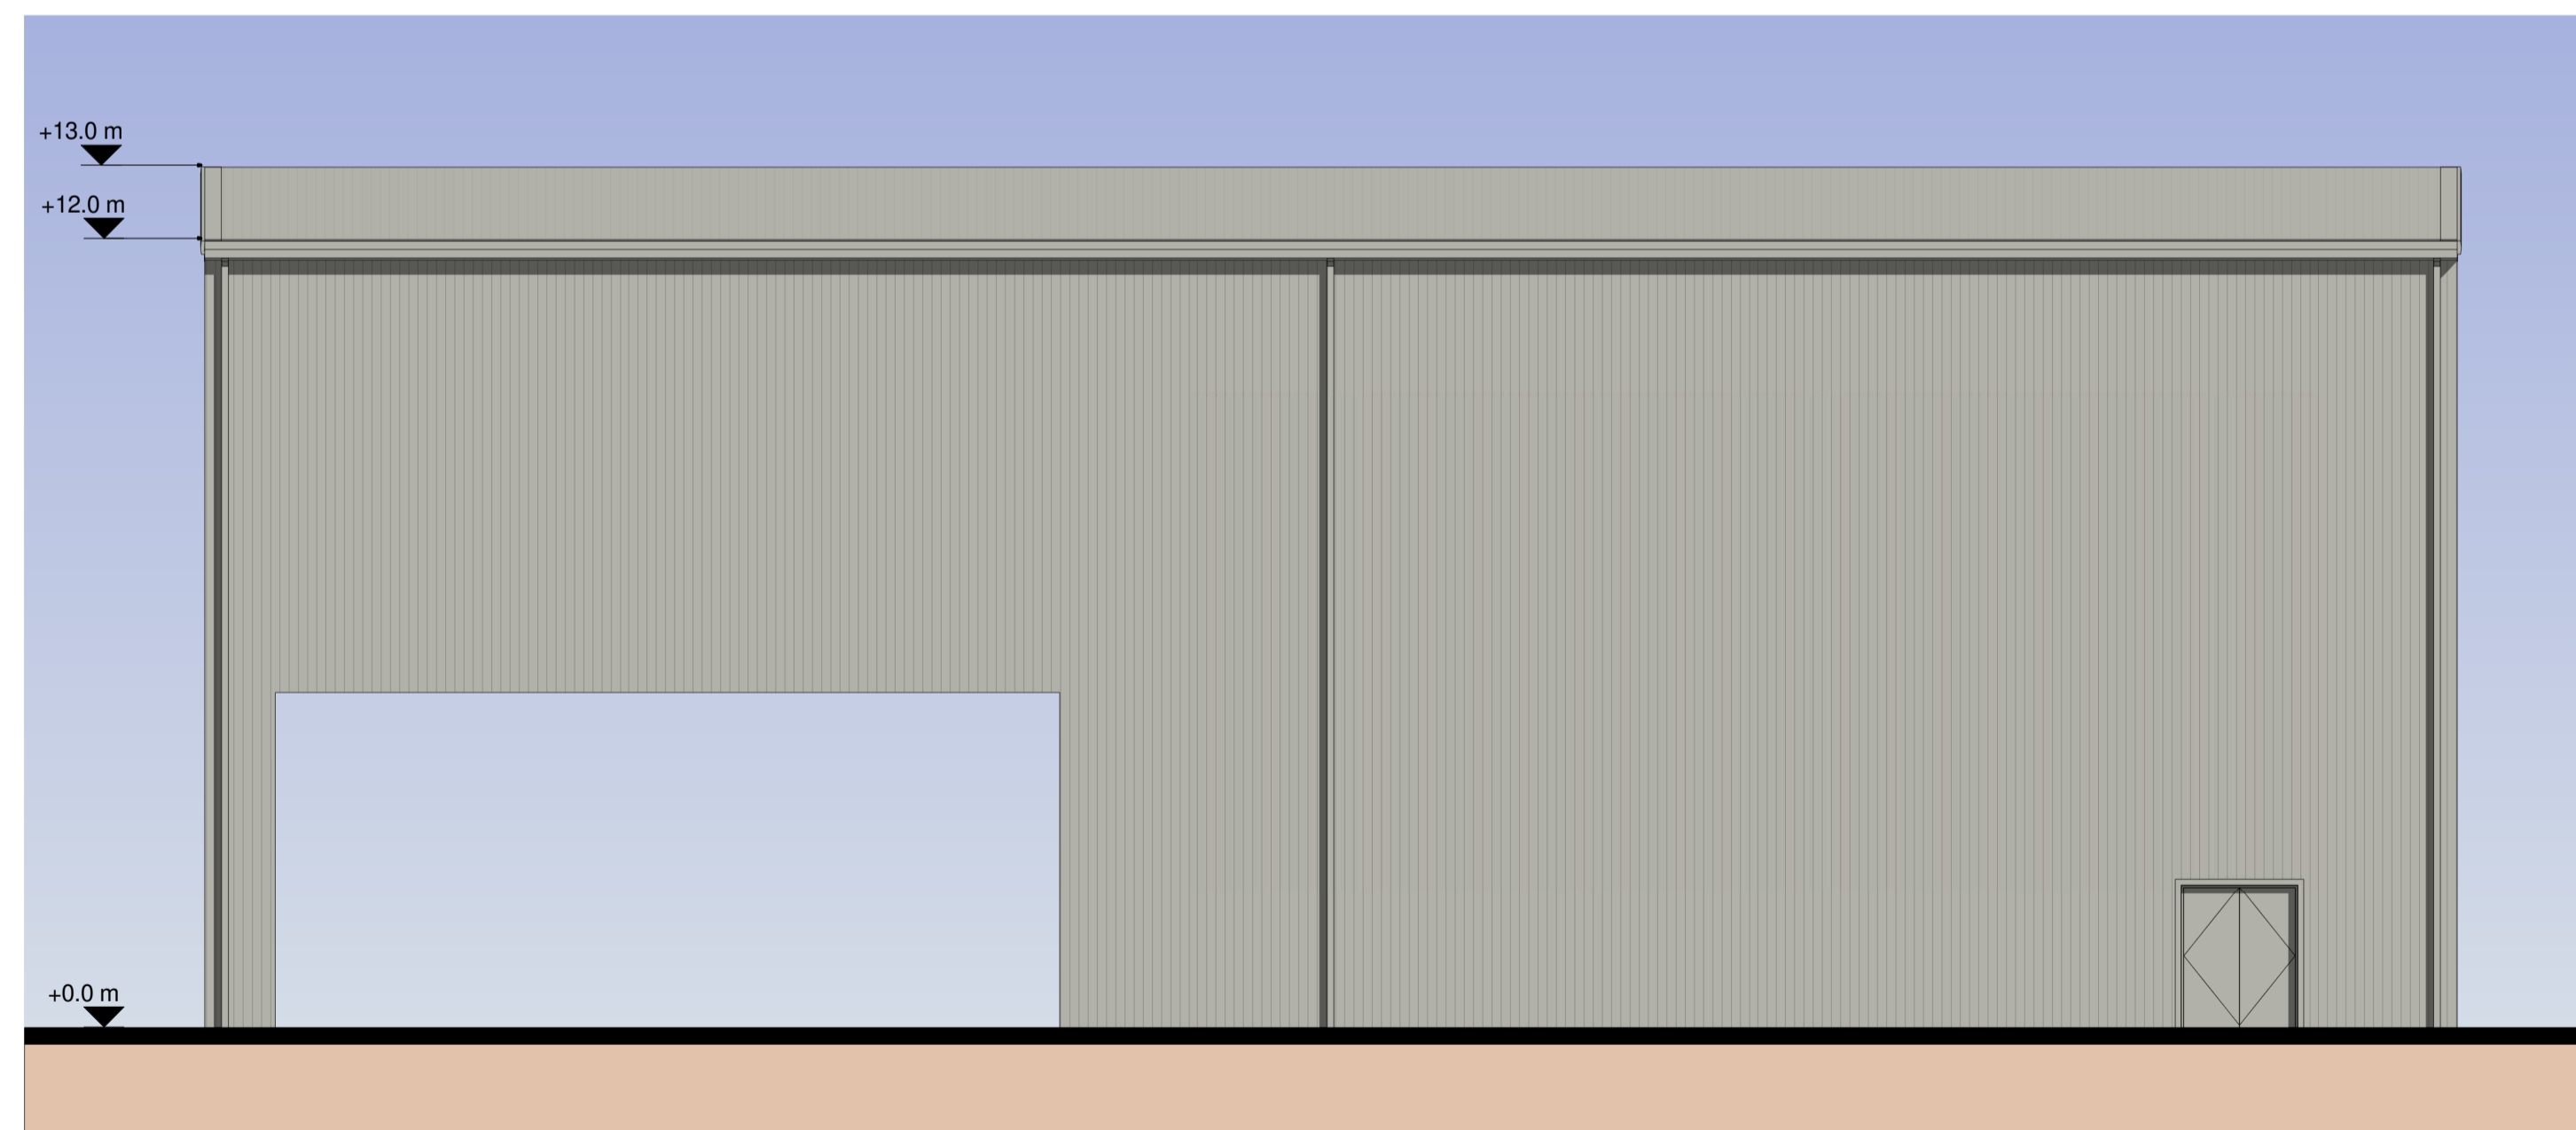

Bulk Stores Canopy 2 - West Elevation
1 : 100

P02	Planning Issue	HH	JAT	29/09/23
Rev	Description	By	Apr	Date

rps MAKING COMPLEX EASY
A TETRA TECH COMPANY
Sherwood House, Sherwood Avenue,
Newark, Nottinghamshire, NG24 1QQ
T:01636 605 700 E:rpnewark@rpsgroup.com

Client
AESC Wates

Project AESC Giga Factories
Plot 2 Planning

Title Bulk Stores Canopy 2
Proposed Elevations

RPS Project Number	Scale @A1	Date Created
NK020439P	1:100	03/07/23
Task Team Manager	Information Author	Task Information Manager
JAT	JGG	OP
Status	S2 (Suitable for Information)	
Document Number	Revision	
231	P02	

1m SCALE 1:100