




Plant Room 3 - North Elevation
1:100

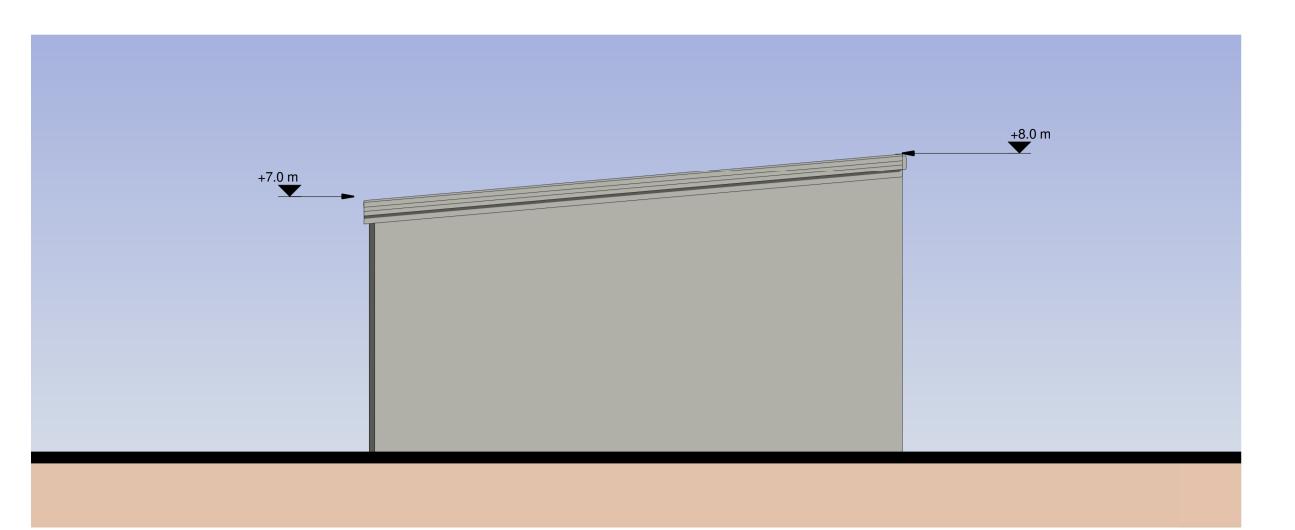

Plant Room 3 - South Elevation

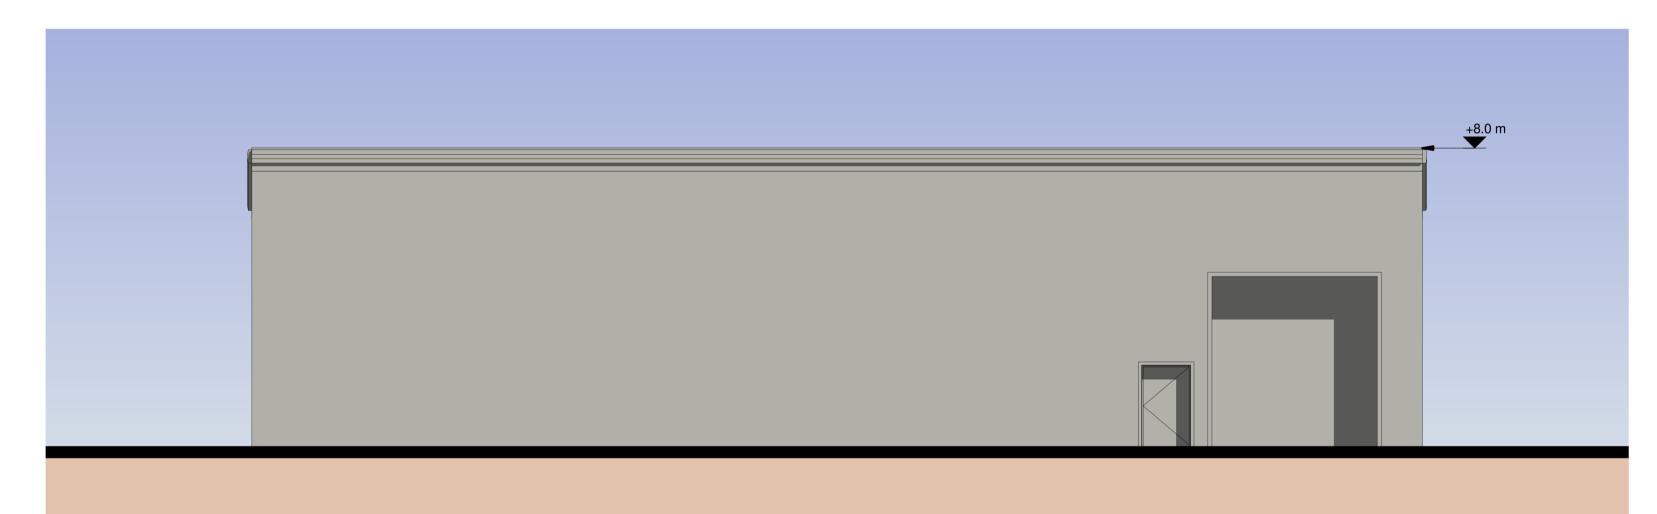

Plant Room 3 - East Elevation
1:100

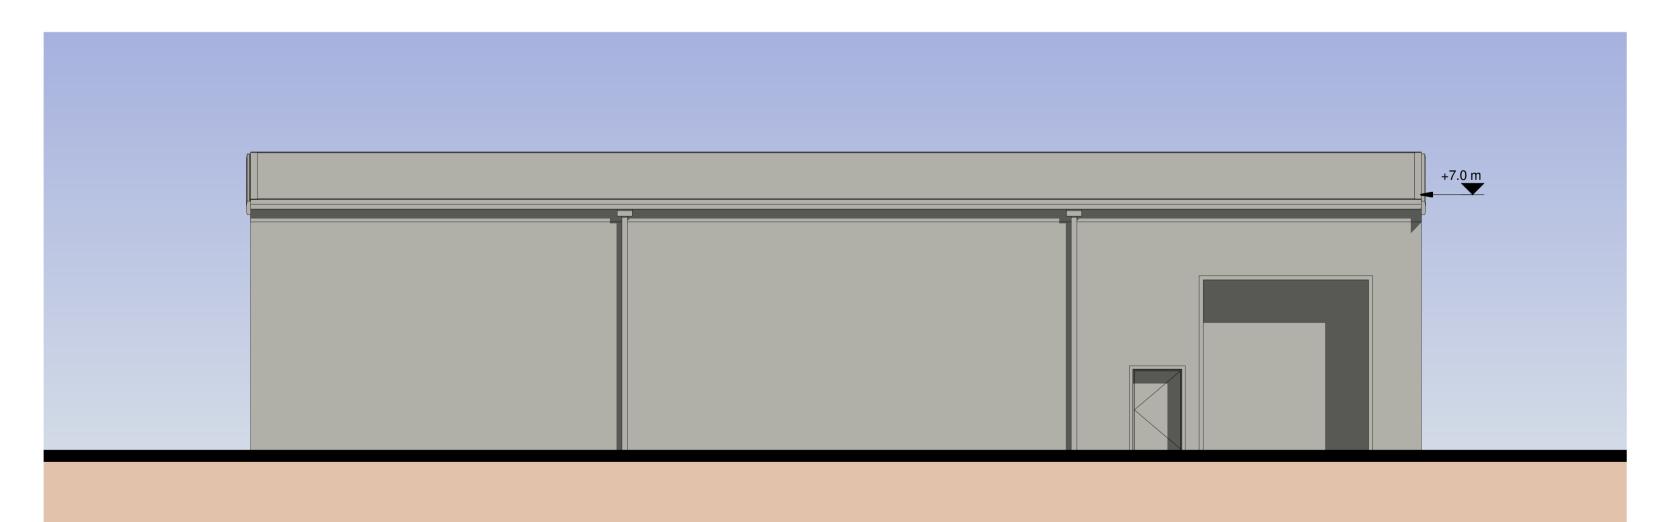


Plant Room 3 - West Elevation

1m SCALE 1:100


© 2023 RPS Group

Not

- This drawing has been prepared in accordance with the scope of RPS's appointment with its client and is subject to the terms and conditions of that appointment. RPS accepts no liability for any use of this document other than by its client and only for the purposes for which it was prepared and provided.
- If received electronically it is the recipients responsibility to print to correct scale. Only written dimensions should be used.
- This drawing should be read in conjunction with all other relevant drawings and specifications.
- 4. The scheme is subject to statutory approvals, surveys and design development.

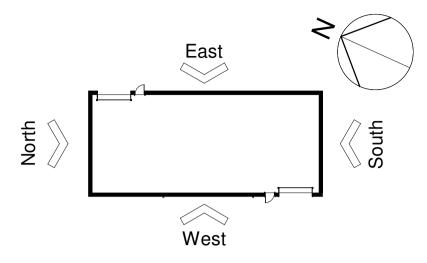


Plant Room 3 Key Plan

 

Material Key

P02 Planning Submision
Rev Description

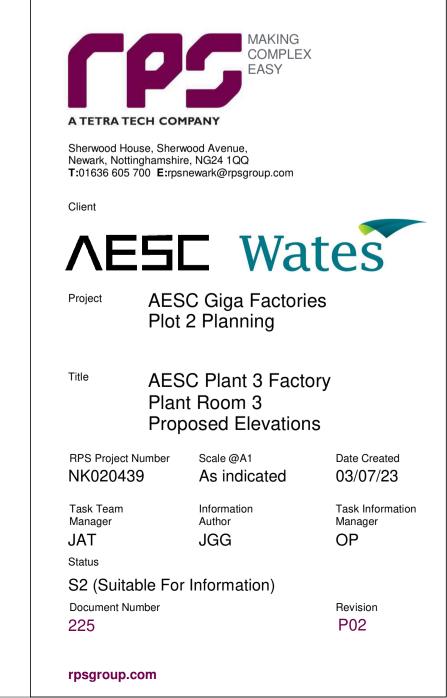

HH JAT 29/09/23
By Apr Date