



North Elevation

1:100

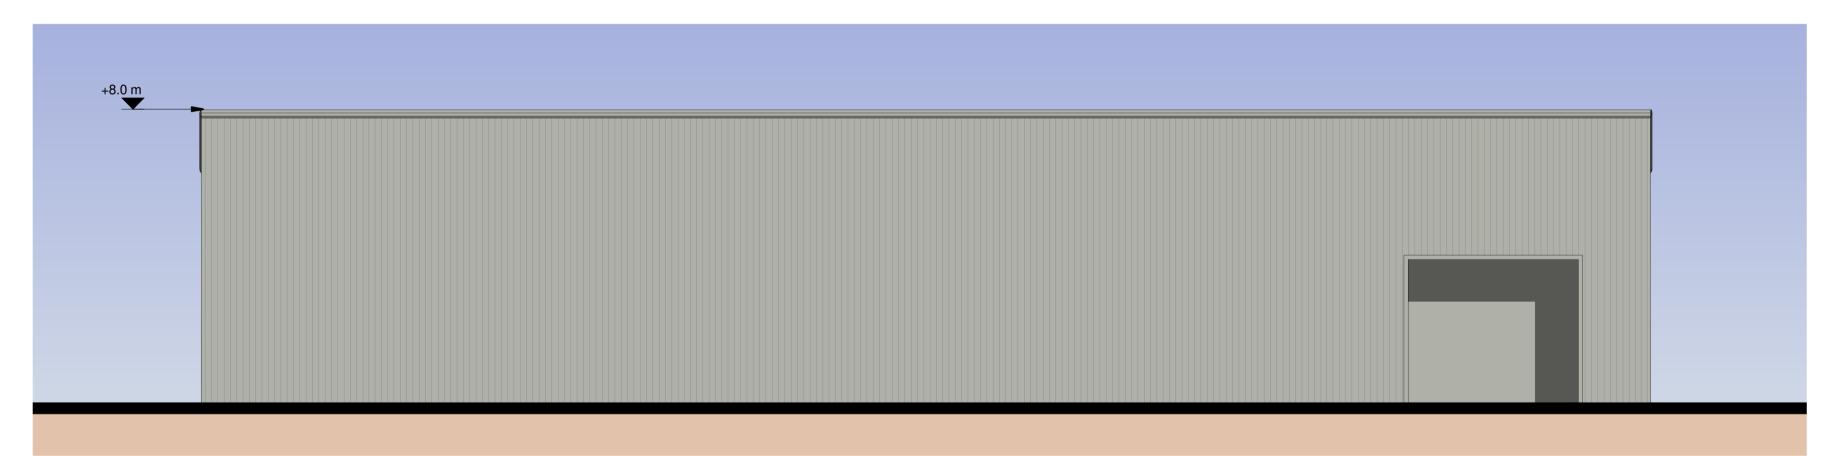


South Elevation

1:100

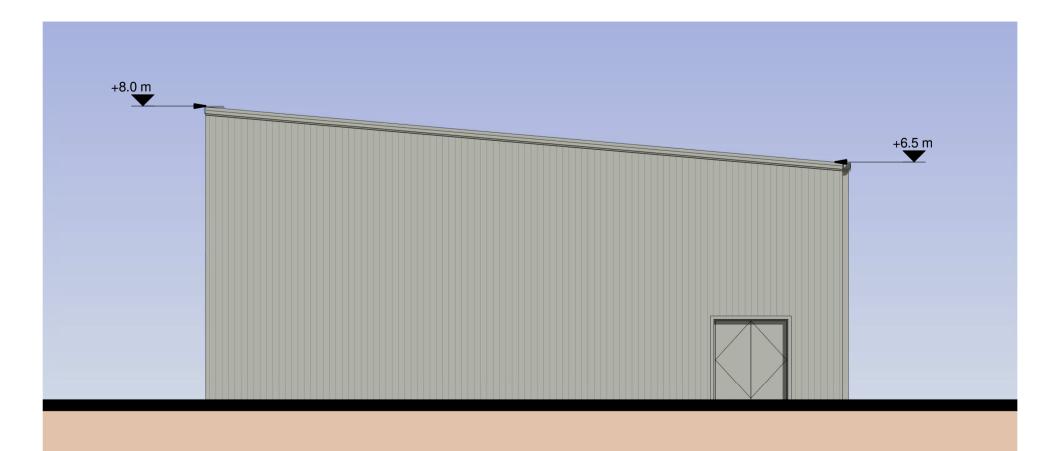

East Elevation

1:100

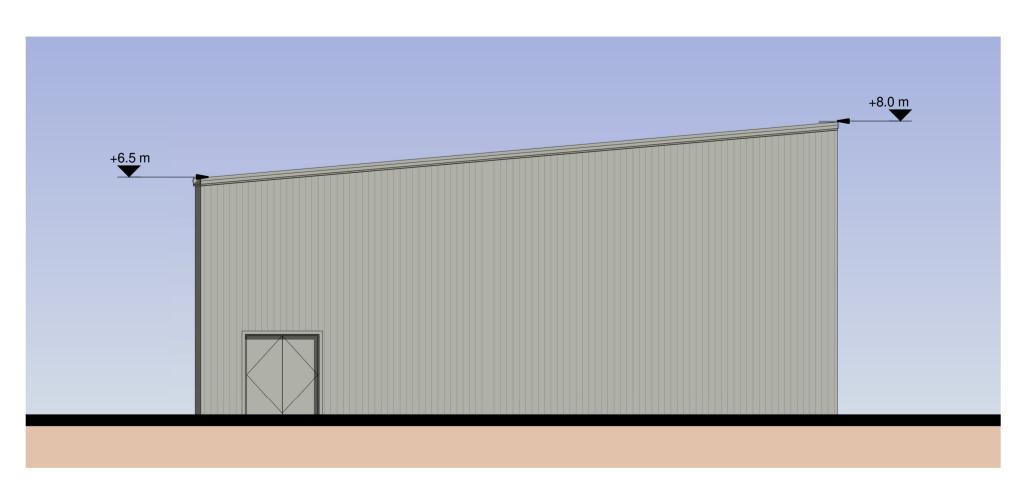

West Elevation


1:100

1m SCALE 1:100

© 2023 RPS Group

Not

- This drawing has been prepared in accordance with the scope of RPS's
 appointment with its client and is subject to the terms and conditions of that
 appointment. RPS accepts no liability for any use of this document other than
 by its client and only for the purposes for which it was prepared and provided.
- If received electronically it is the recipients responsibility to print to correct scale. Only written dimensions should be used.
- This drawing should be read in conjunction with all other relevant drawings and specifications.
- The scheme is subject to statutory approvals, surveys and design development.

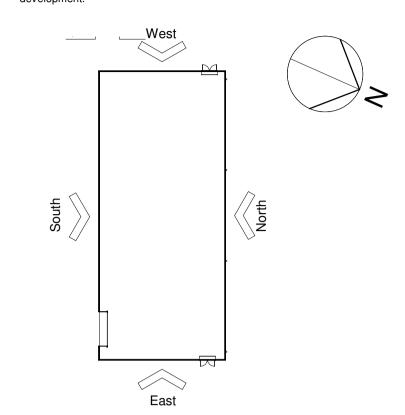

Key Plan



Metal Profiled Cladding System Colour: Goosewing Grey (RAL7038)

Material Key

