





Front Elevation




Rear Elevation

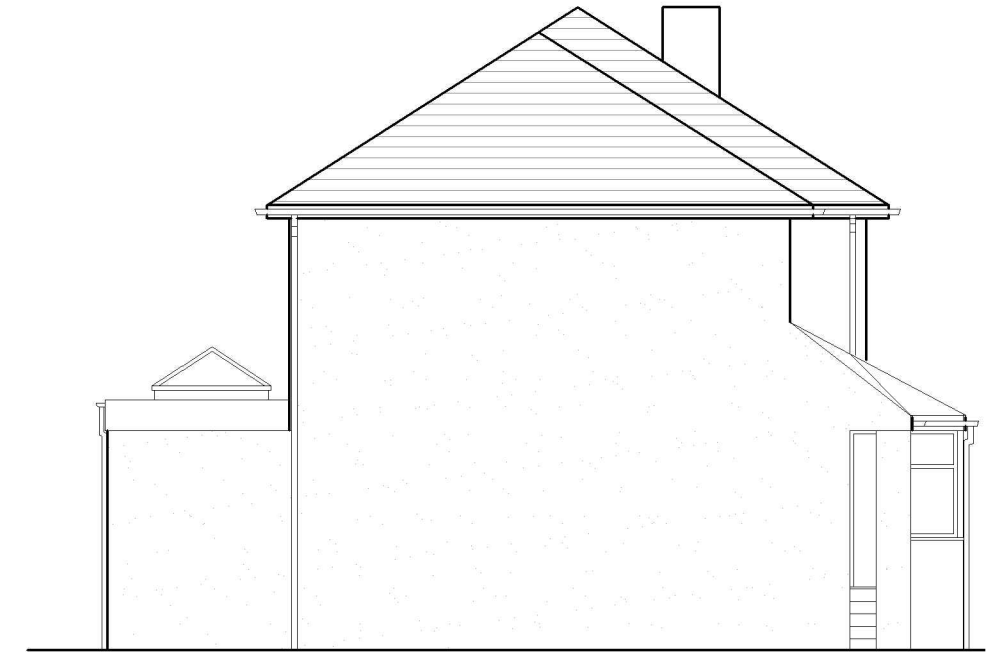


Side Elevation

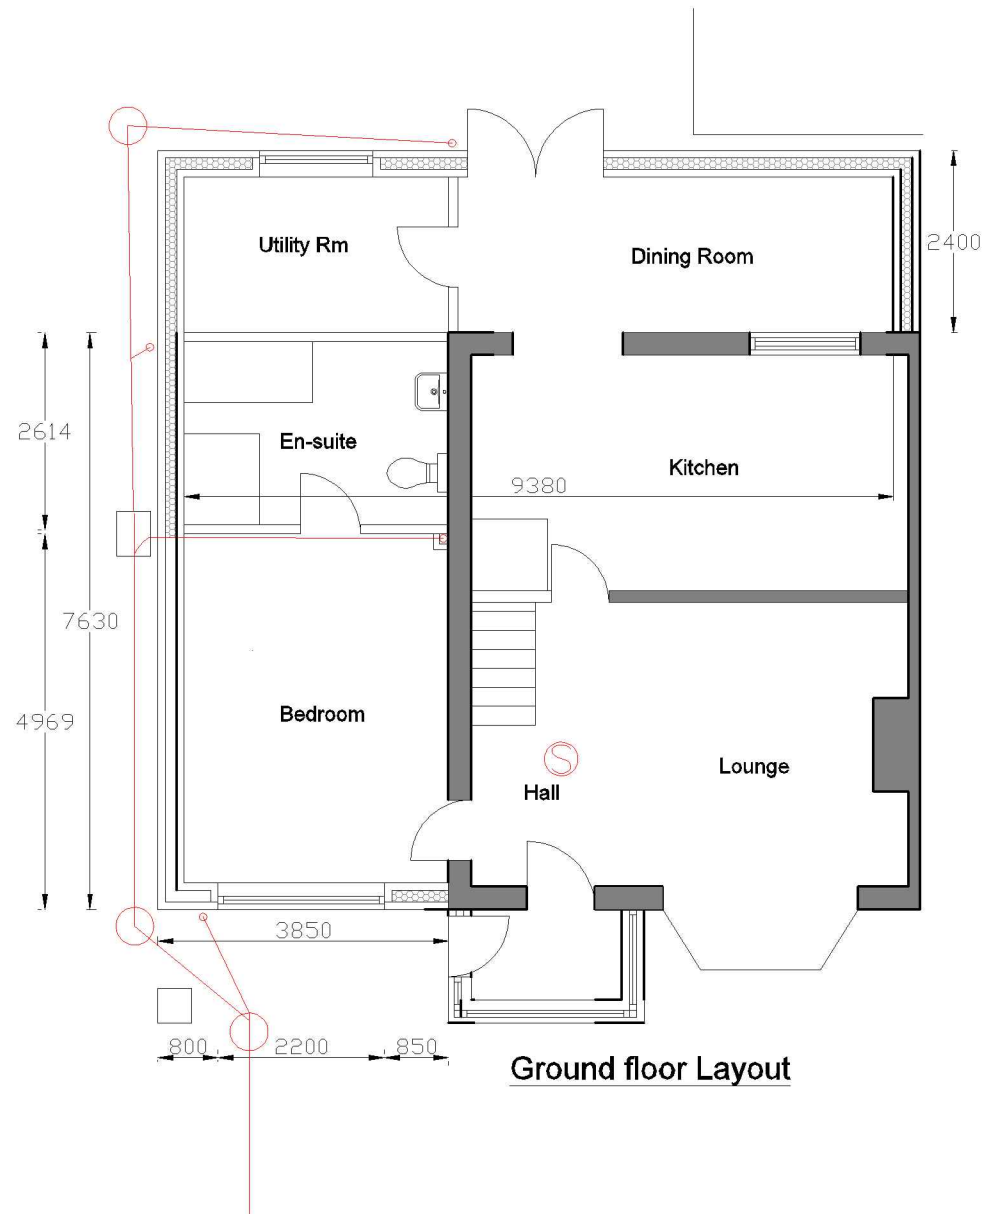

Ground floor Layout

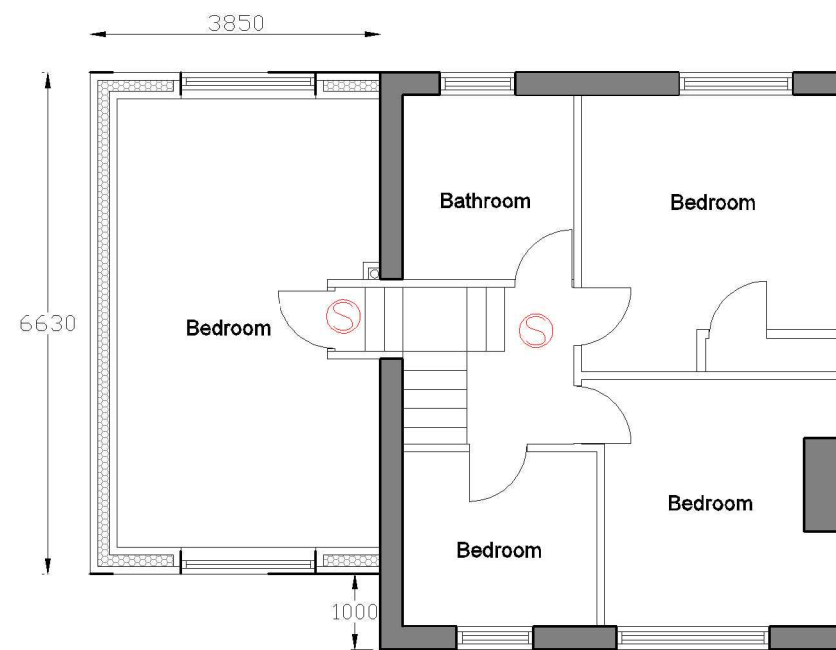

First floor Layout

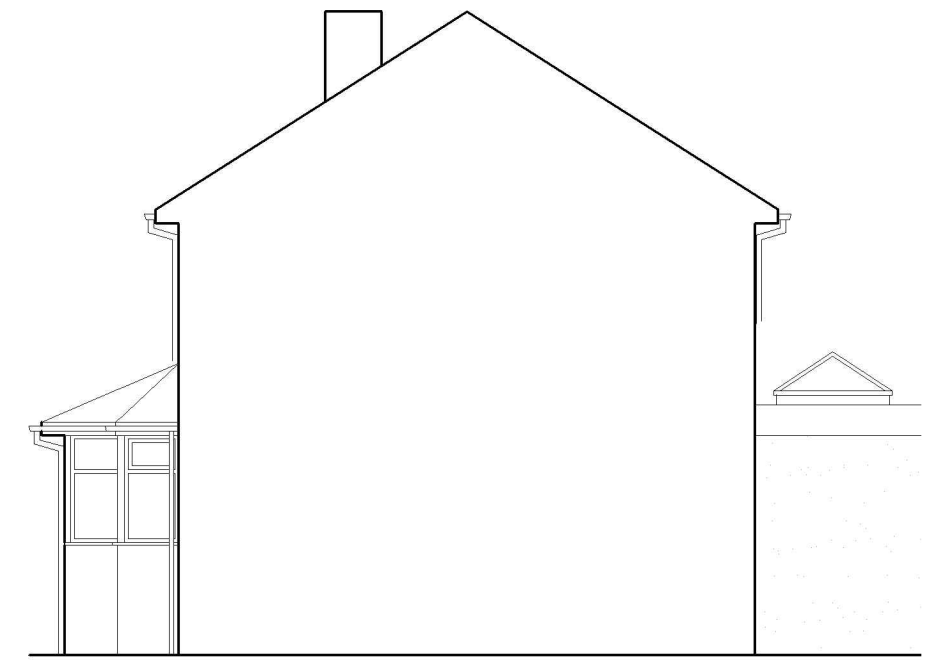

Side Elevation

building design solutions (NE) Ltd. [www.buildingdesignsolutions.co.uk](http://www.buildingdesignsolutions.co.uk)  
 info@buildingdesignsolutions.co.uk T Mob: 07961 713623

21 Allendale Crescent, Penshaw  
 Proposed Elevations And Layouts  
 Proposed Side Extension and Rear  
 Date: March 2024  
 Scale 1:100 Drawing No. 002/12