


Cross Section

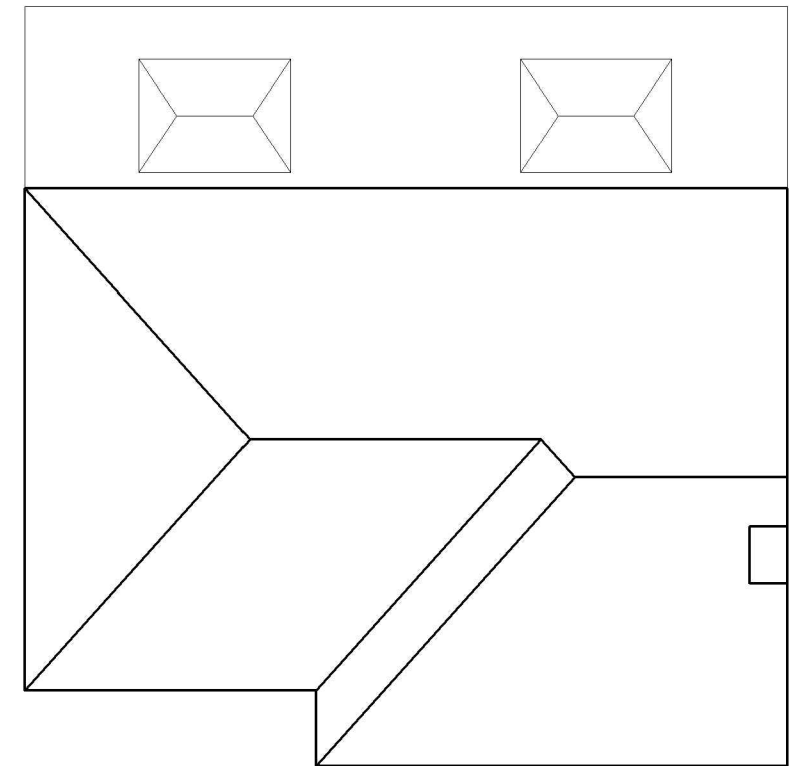

Roof Plan


building design solutions (NE) Ltd.

www.buildingdesignsolutions.co.uk
info@buildingdesignsolutions.co.uk
 Mob: 07961 713623

21 Allendale Crescent, Penshaw
 Proposed Elevations And Layouts
 Proposed Side Extension and Rear
 Date: March 2024
 Scale 1:100, 1:50

Drawing No. 003/12