





Front Elevation

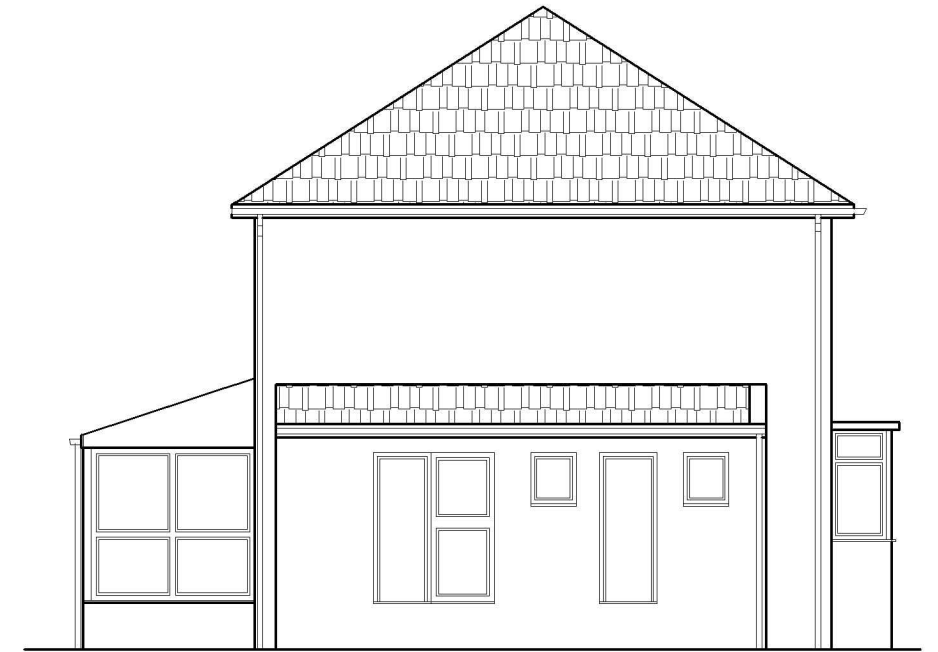


Rear Elevation




Side Elevation

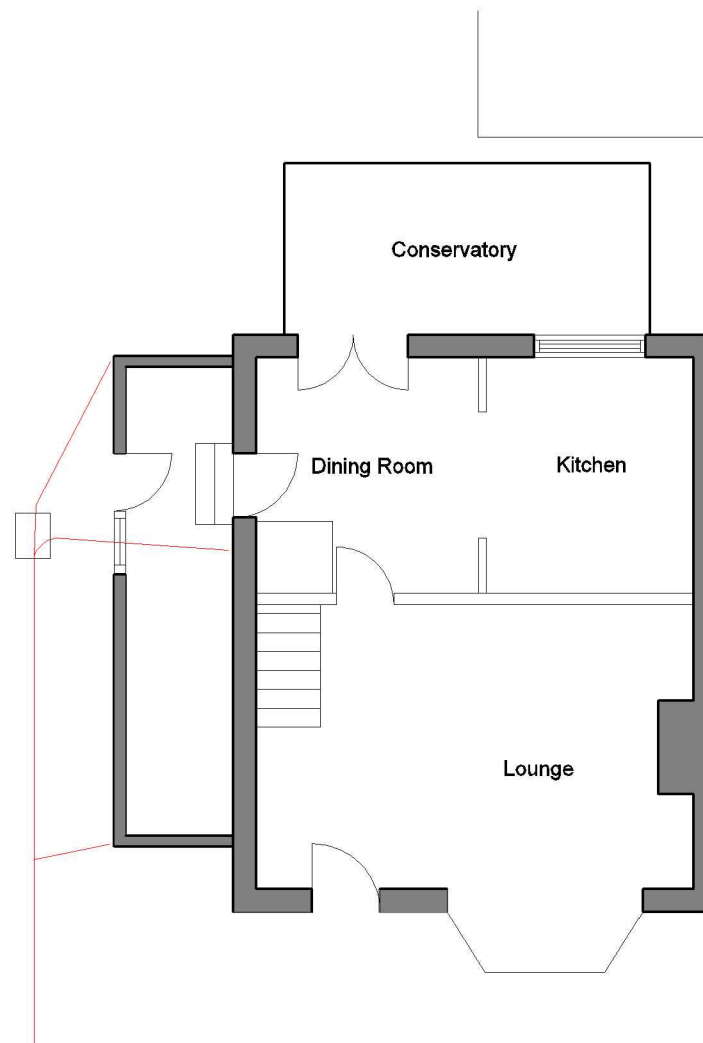

Ground floor Layout

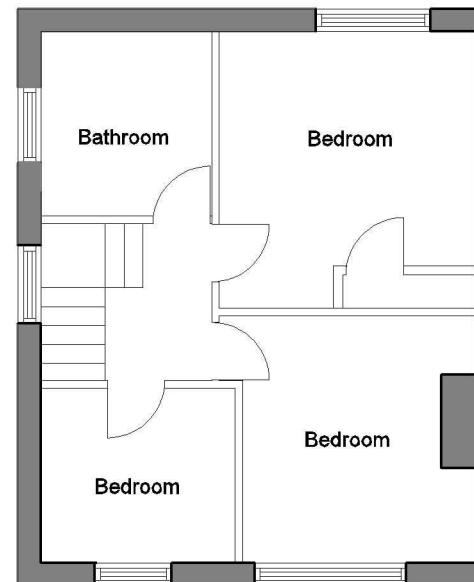

First floor Layout

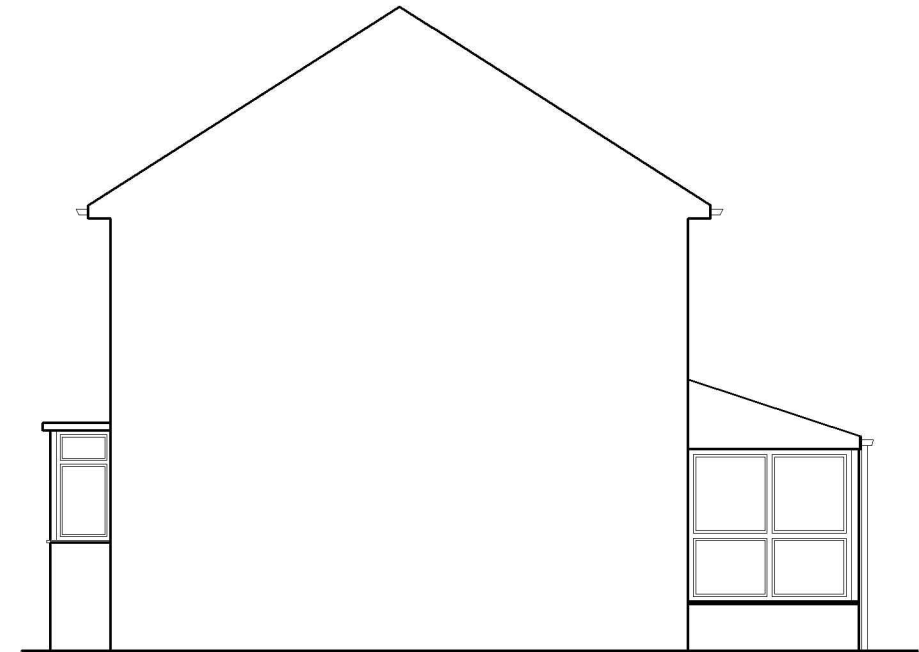

Side Elevation

building design solutions (NE) Ltd.  www.buildingdesignsolution.info/buildingdesignsolutions
 Mob: 07961 713623

21 Allendale Crescent, Penshaw
 Existing Elevations And Layouts
 Proposed Side Extension and Rear
 Date: March 2024
 Scale 1:100 Drawing No. 001/12