




West Elevation

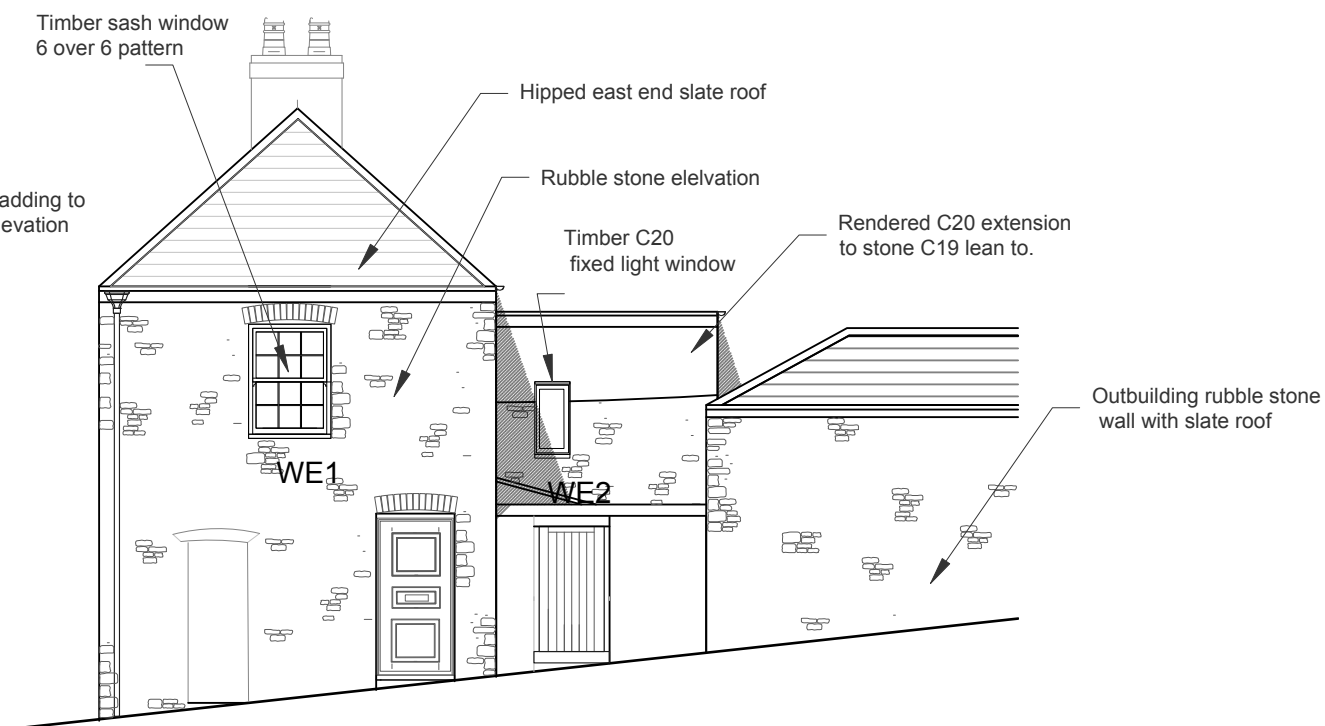


East Elevation

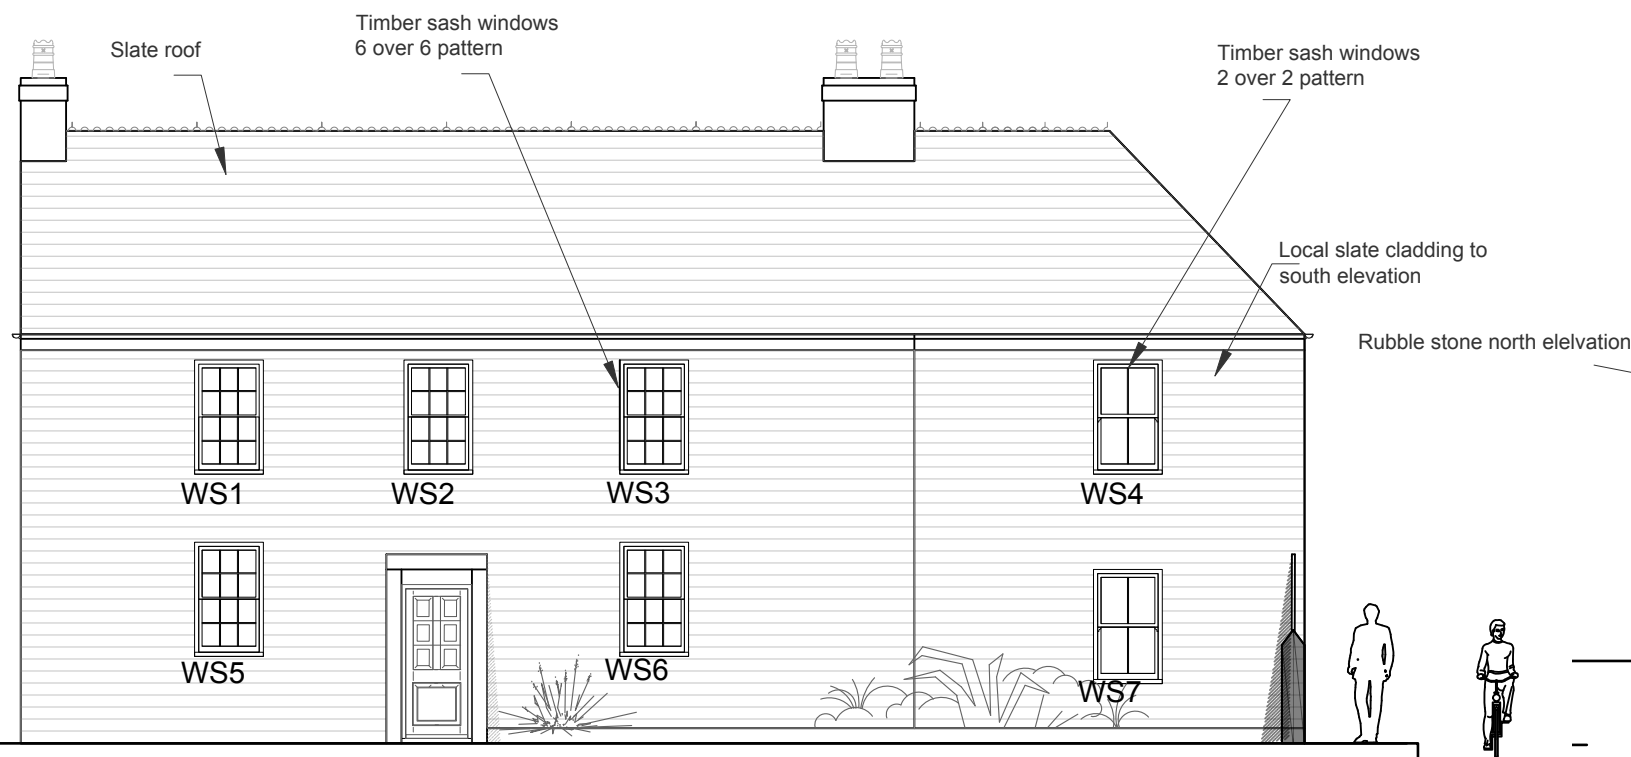

South Elevation

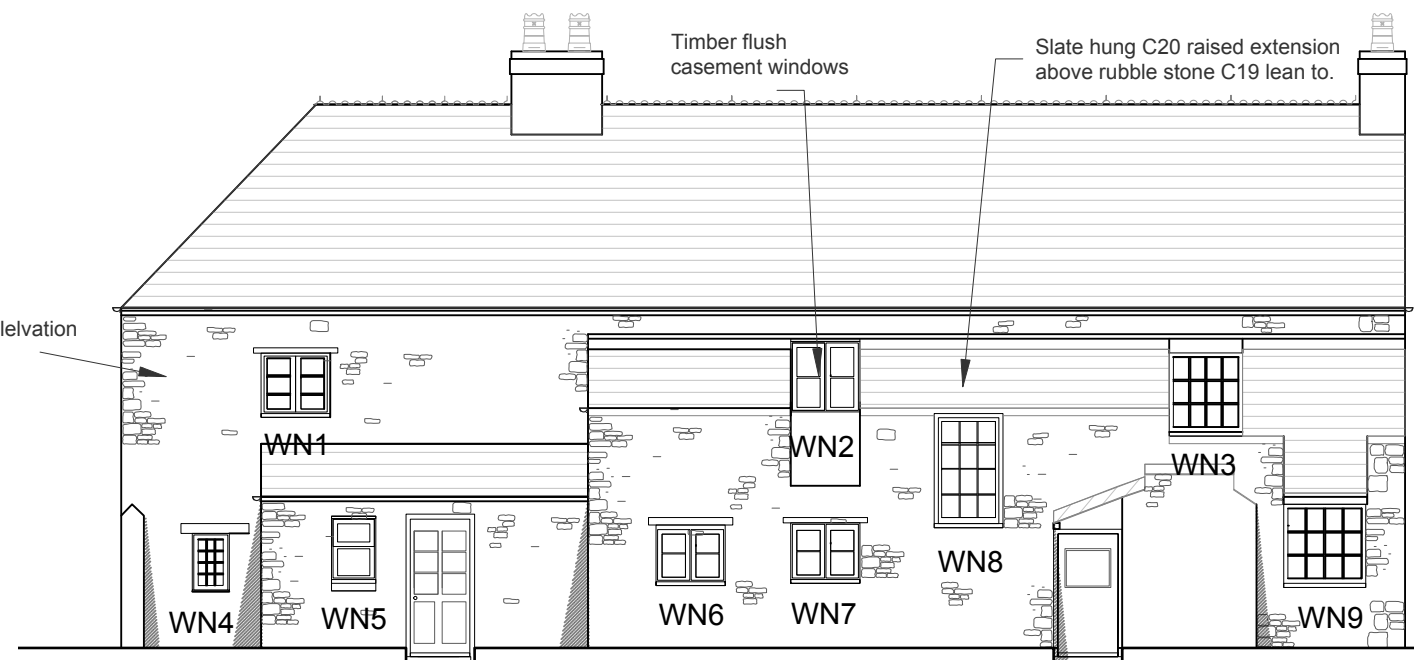

North Elevation

 

Elevations 1:100

Client **Donna & Guy**
 Project **Internal Alterations, and Replacemet windows, Jessops Horsham Lane Tamerton Foliot PL5 4NP**

Solis planning & heritage
 Winton Cheldon Devon EX18 7JB
 Tel. 07975725895
 e-mail: alexm.marsh7@gmail.com

Date **April 2024** Scale **1:100 @ A3** Dwg. No. **405** /4

Existing Elevations