
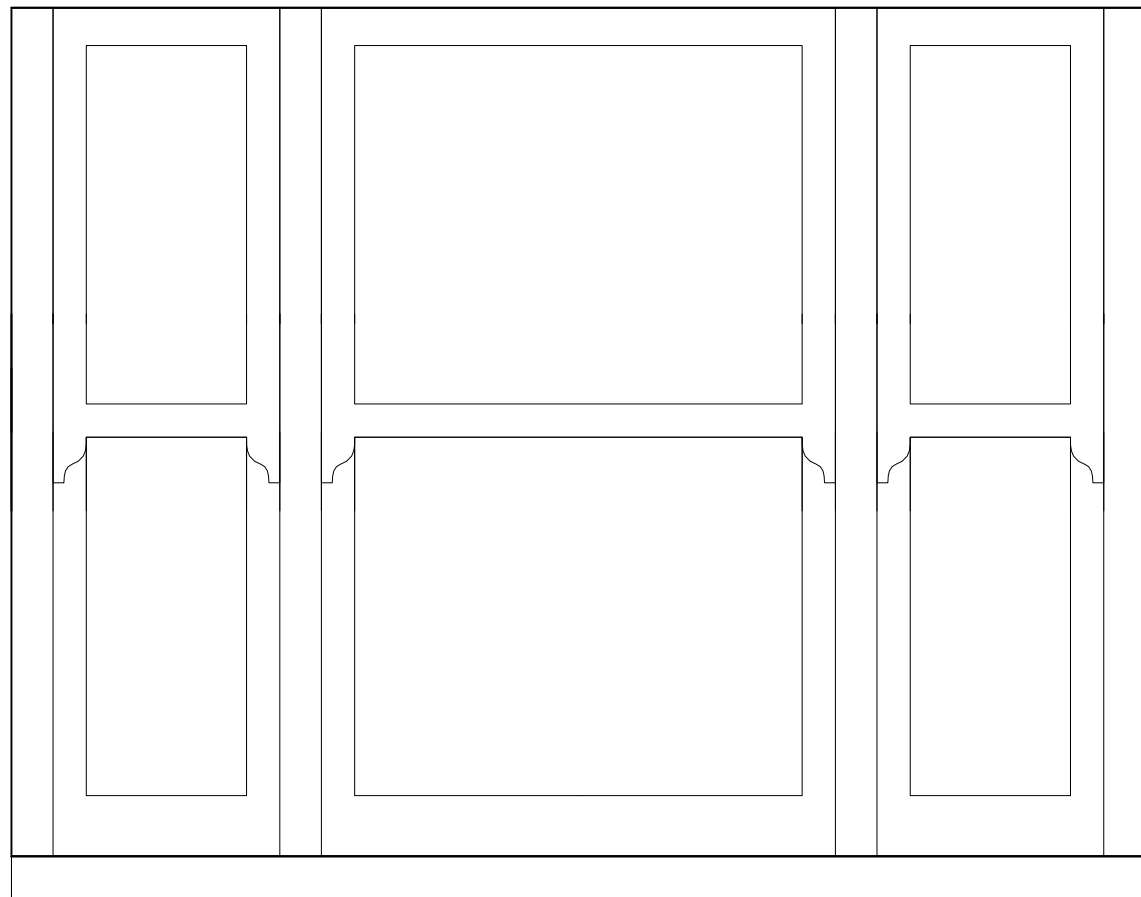


Replacement aluminum sliding sash windows 16 mm double glazed units 1 over 1 pattern Installed to replace non traditional windows to rear (north elevation)



Windows WW1, & WE1

Replacement timber sliding sash windows 16 mm double glazed units 1 over 1 pattern Installed to replace non traditional windows to rear (north elevation)

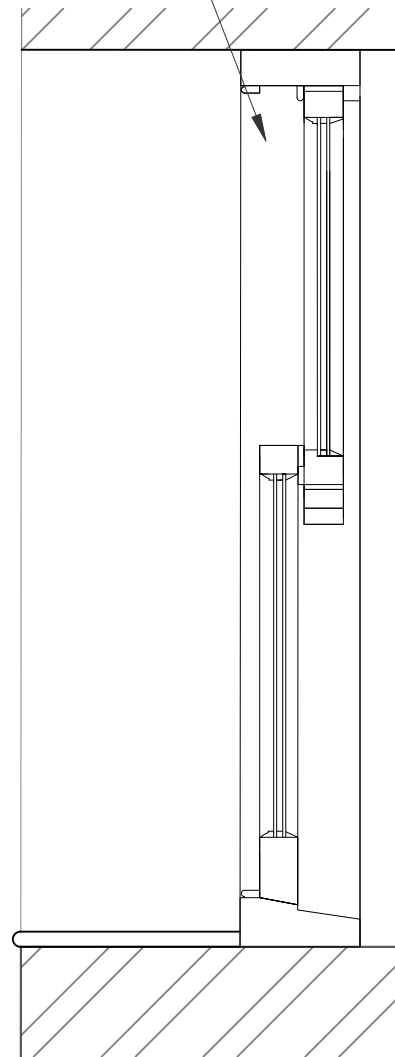


Tripartite Timber Window WW2

Window Elevations & Sections 1:10

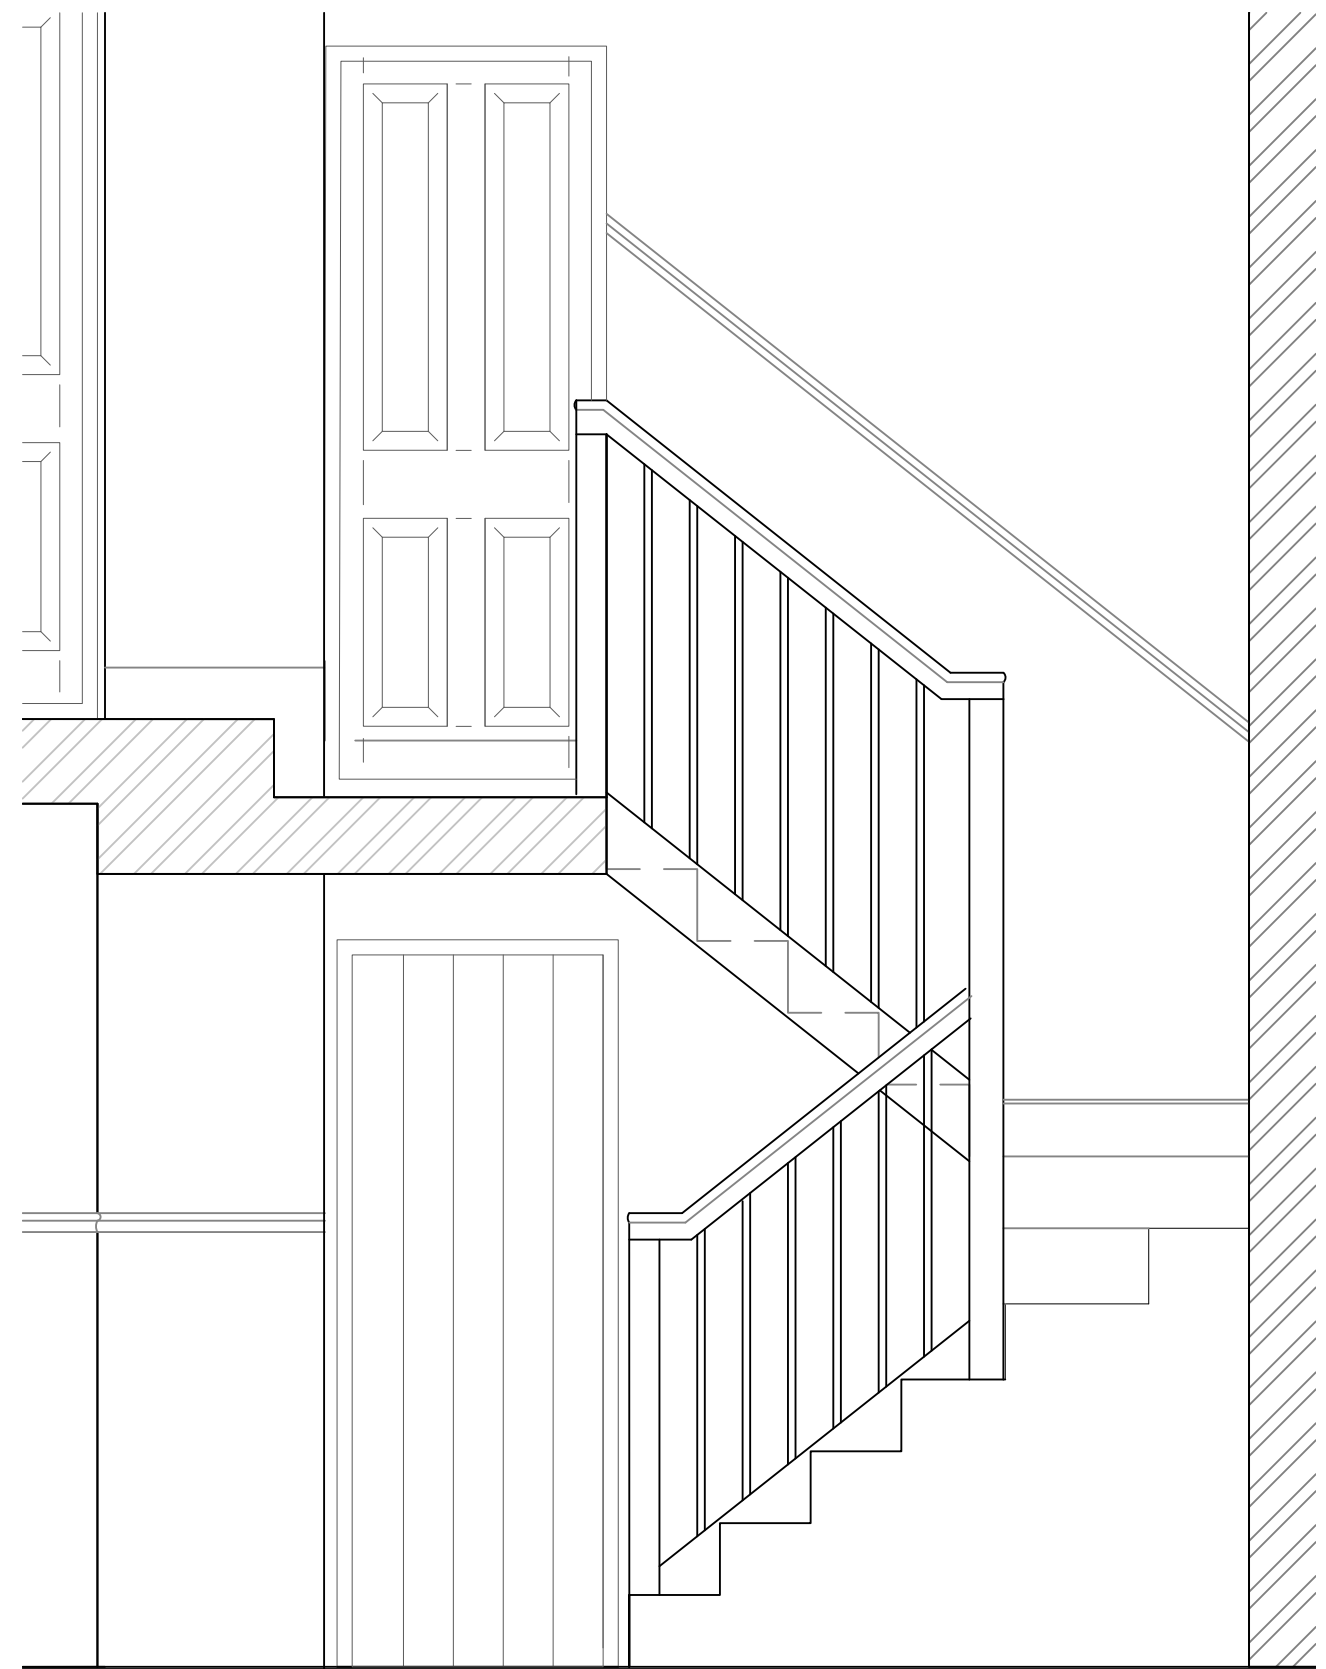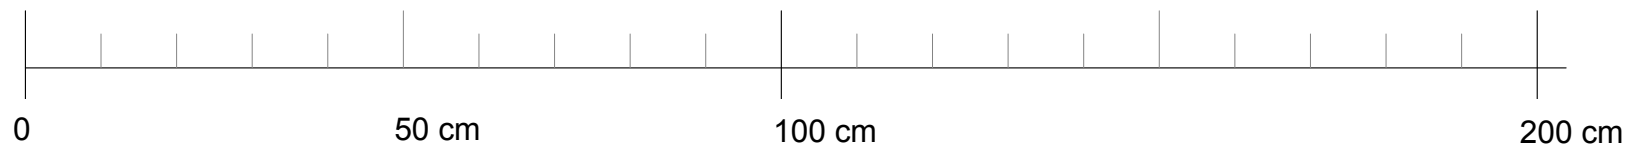

New staircase details sections to match existing balusters and handrail 1:20

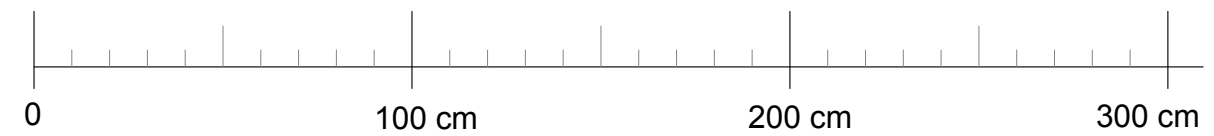

Client **Donna & Guy** Note. All dimensions to be checked on site
 Project **Internal Alterations, and Replacemet windows, Jessops Horsham Lane Tamerton Foliot PL5 4NP**

Solis planning & heritage
 Winton Cheldon Devon EX18 7JB
 Tel. 07975725895
 e-mail: alexm.marsh7@gmail.com

Date April 2024 Scale 1:10& 1:20 @ A3 Dwg. No. 405 17

Window and Staircase Details & Sections